



2 DETAIL
WC-M0111 1:50

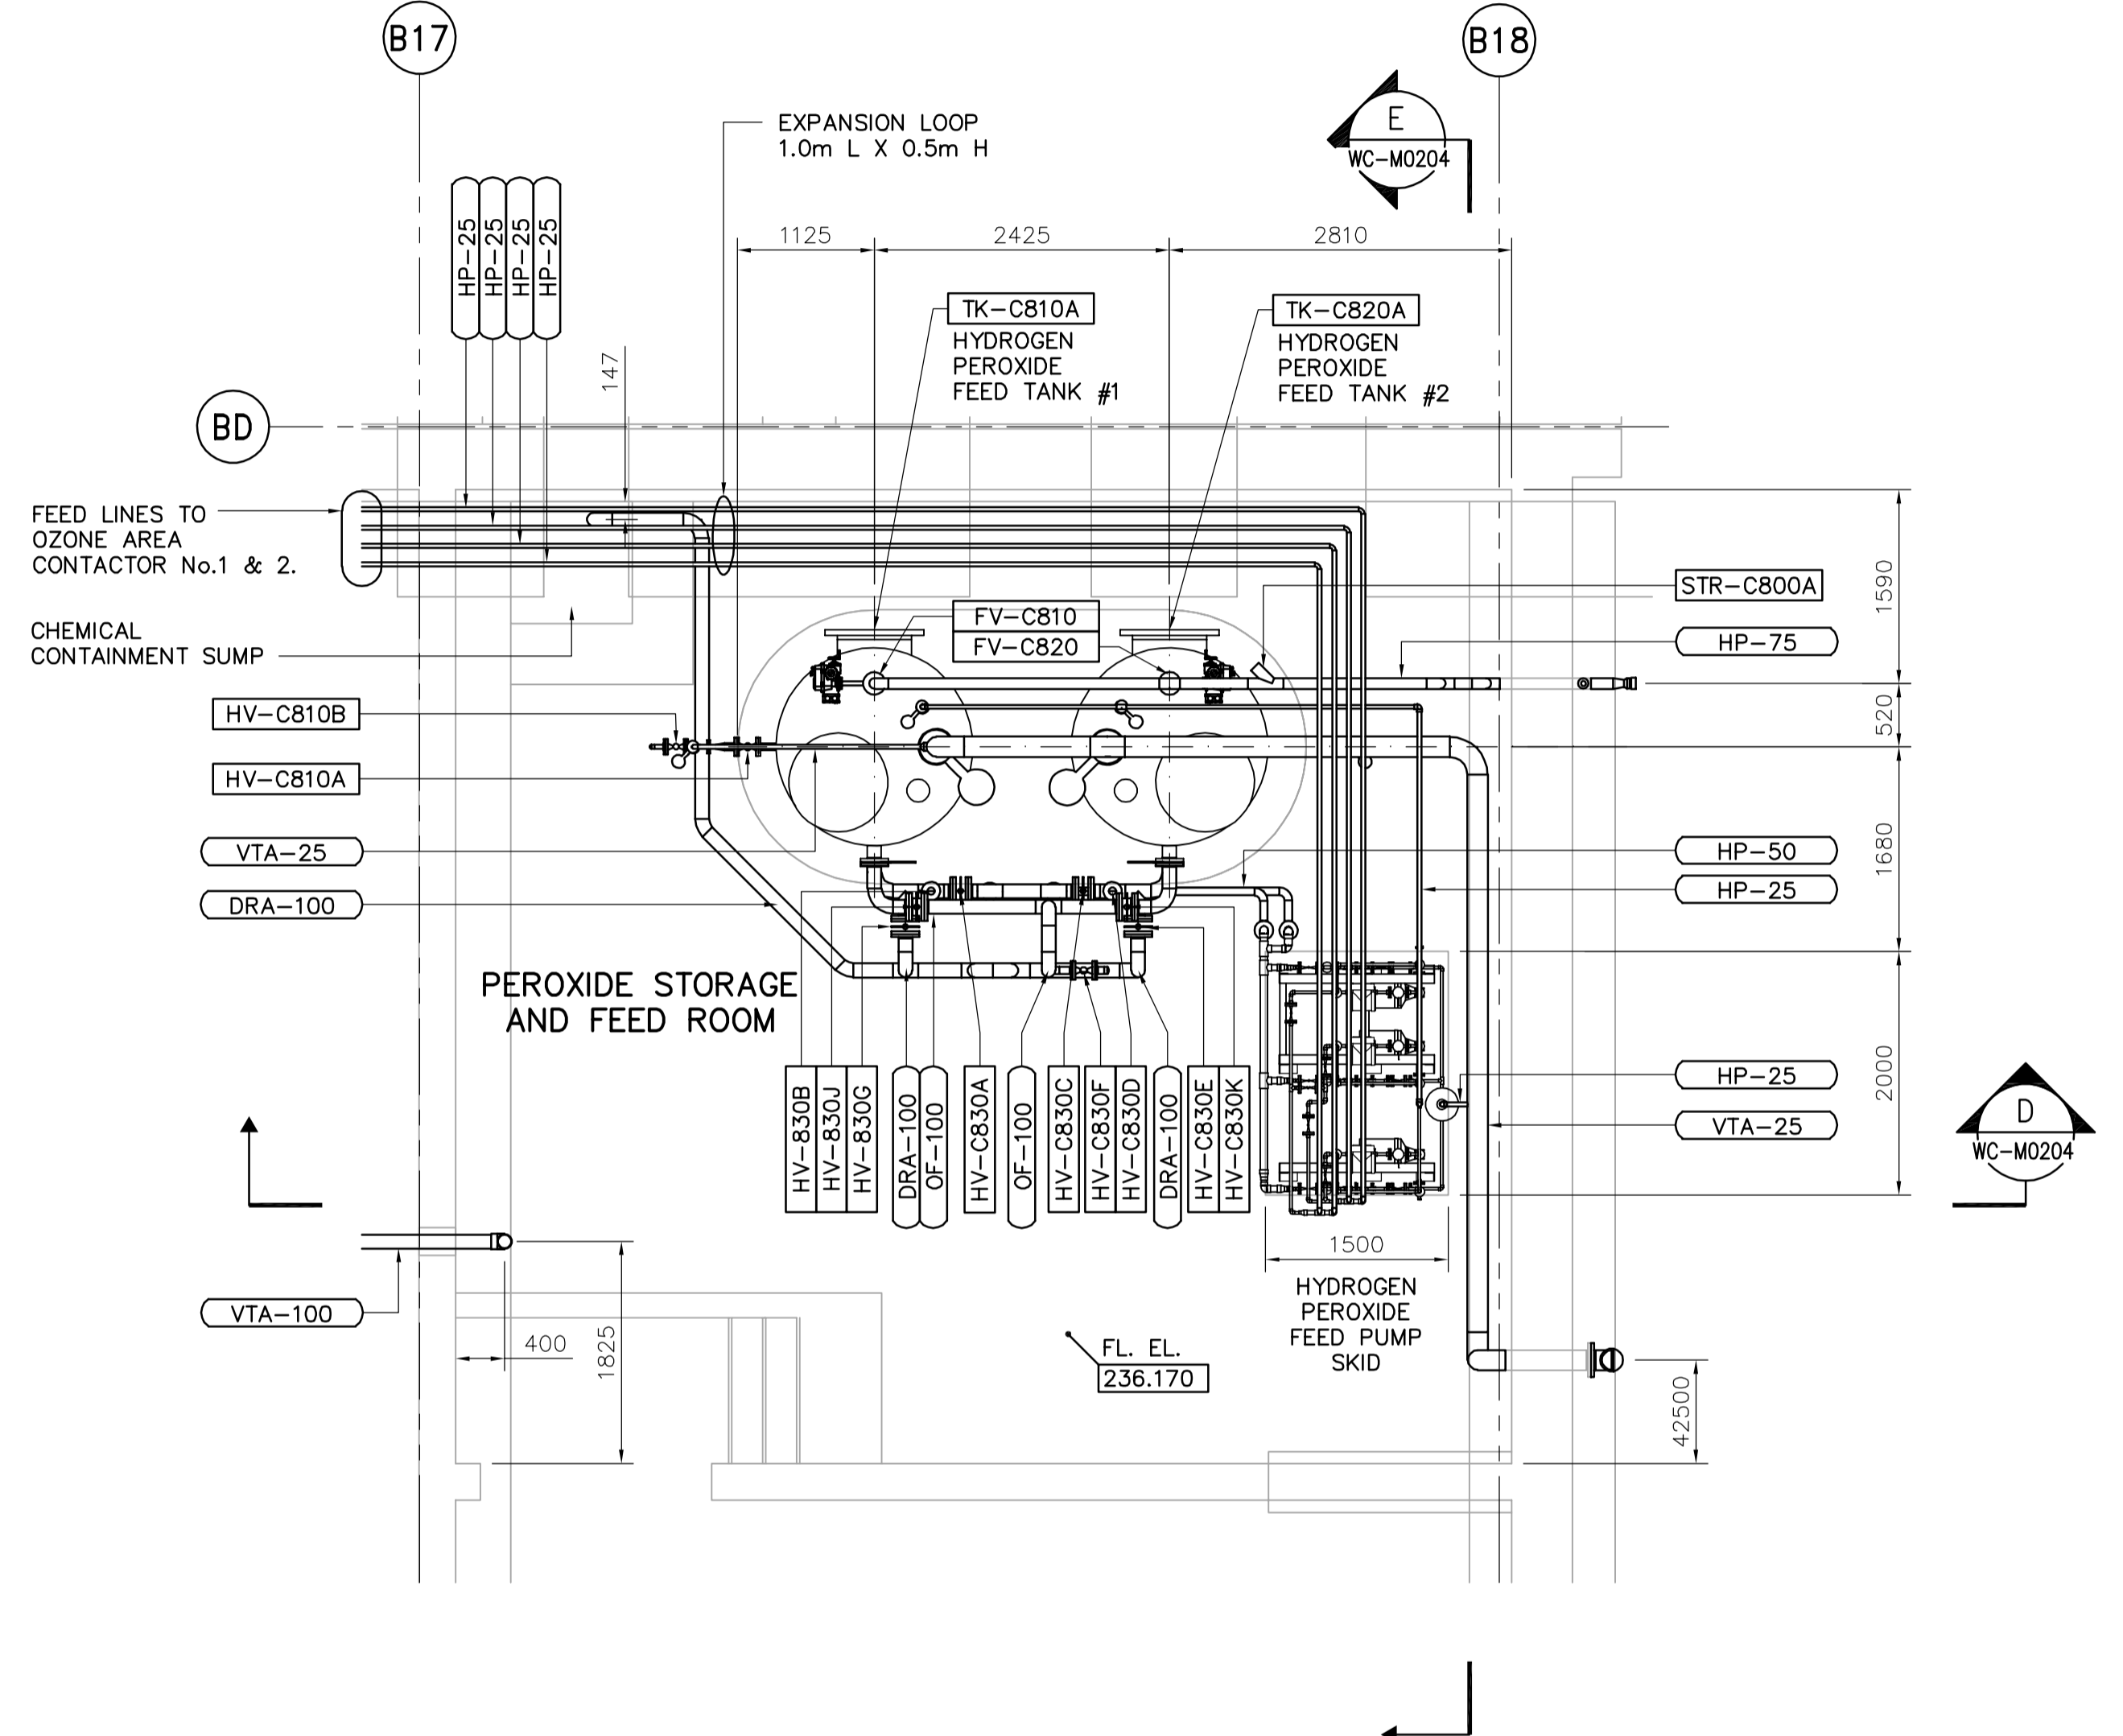

3 DETAIL
WC-M0111 1:50

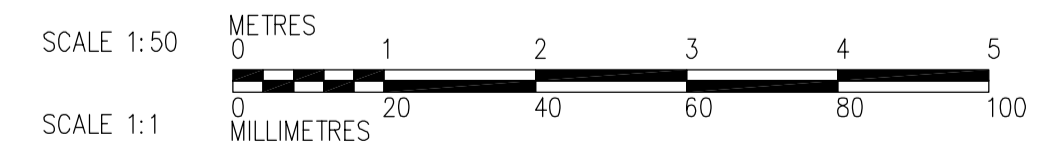

ISSUED FOR INFORMATION WITH BID
OPPORTUNITY 384-2009

APECA
Certificate of Authorization
CH2M HILL Canada Ltd.
No. 1441 Expiry: April 30, 2007

NO.	REVISIONS	DATE	BY
02	ISSUED FOR CONSTRUCTION	06/07/28	KS
01	742-2005 ADDENDUM 2	06/04/28	KS
00	ISSUED FOR TENDER	06/03/29	KS

CH2MHILL Frederickson Cooper ARCHITECTS		EarthTech A 100 International Ltd. Company	
DESIGNED BY	KS	CHECKED BY	NN
DRAWN BY	YFS	APPROVED BY	AHL
SCALE:	1:50	RELEASED FOR CONSTRUCTION BY:	R. SOROKOWSKI
DATE	2005/07/26	DATE	2006/03/29

ENGINEER'S SEAL
ORIGINAL SIGNED BY
J.W. SINCLAIR
2006/03/29
CONSULTANT DRAWING NO.
WC-M0403

THE CITY OF WINNIPEG
WATER AND WASTE DEPARTMENT
ENGINEERING DIVISION

WATER TREATMENT PLANT
CHEMICAL FEED SYSTEMS
MECHANICAL AND ELECTRICAL

PROCESS MECHANICAL
SODIUM BISULPHITE AND PEROXIDE
STORAGE AND FEED ROOMS - PLAN DETAILS

CITY FILE NUMBER
SHEET OF
CITY DRAWING NUMBER
1-0601C-A-M0403-001-020