
→ WEST EAST →

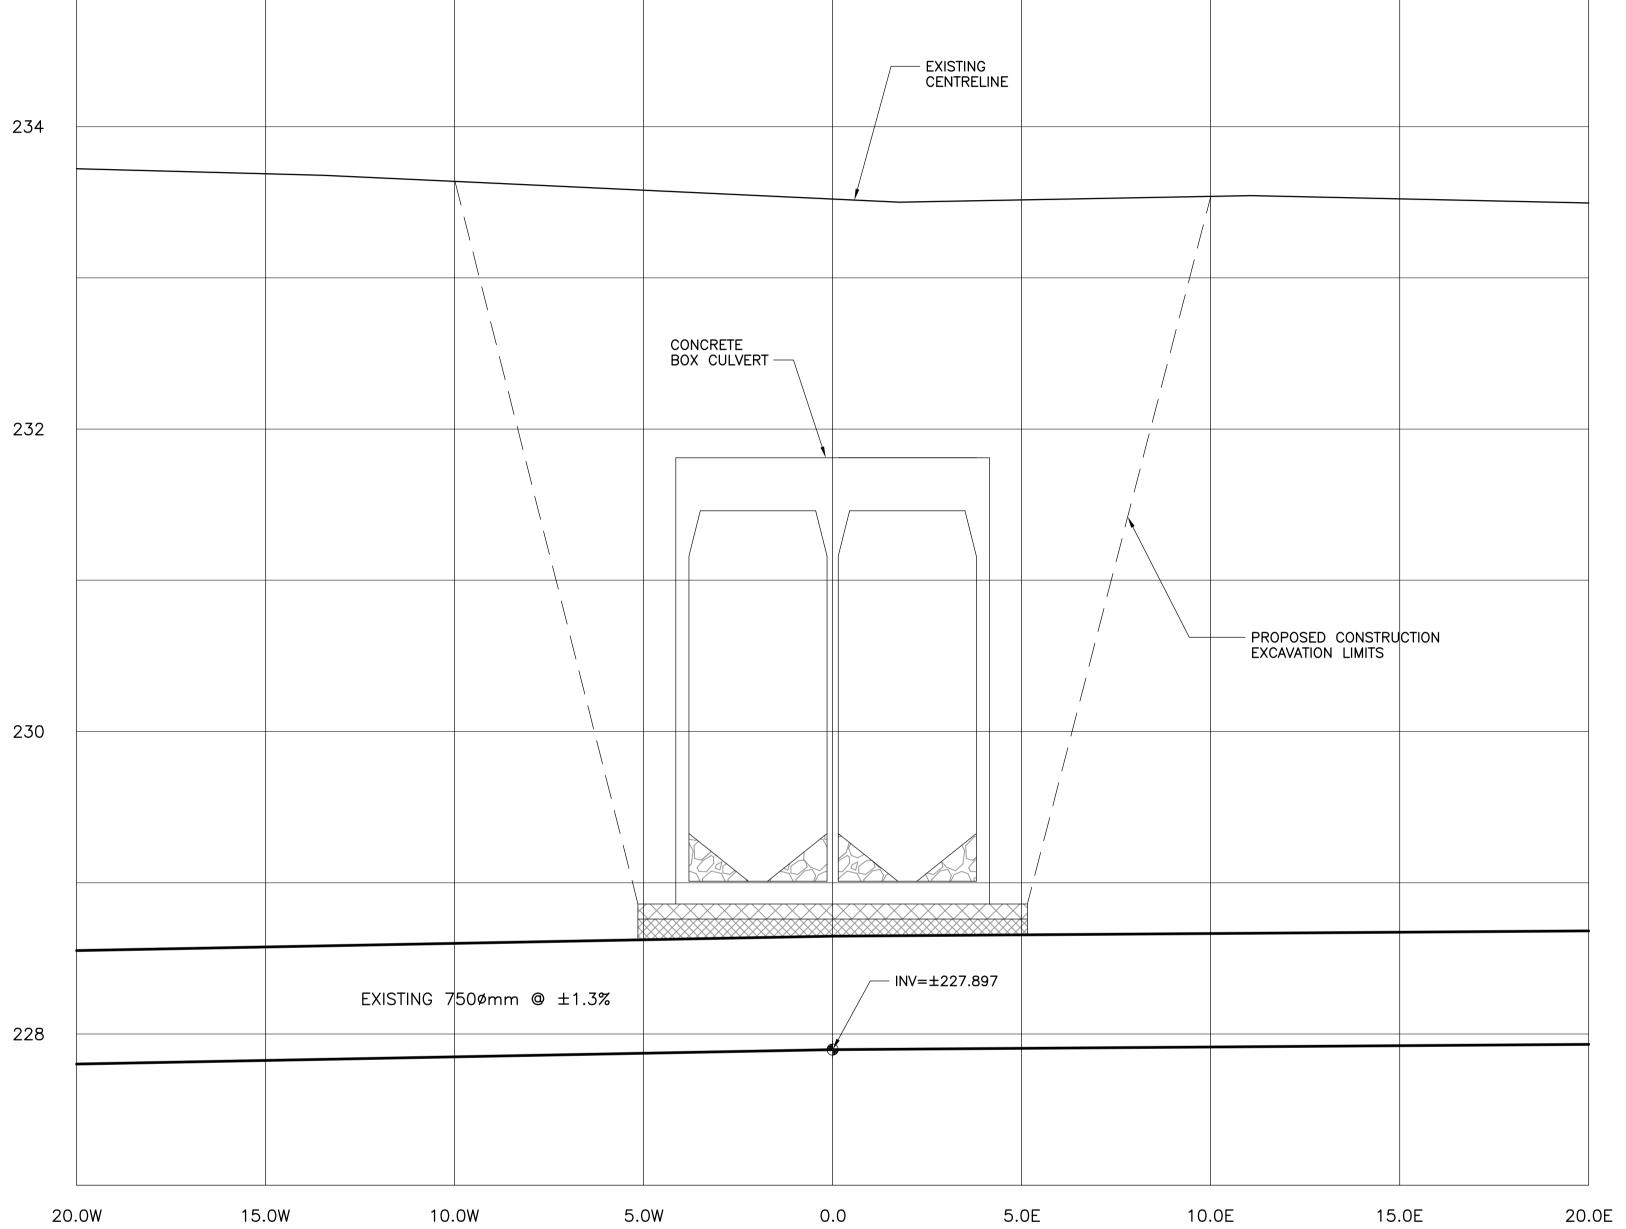

ST MATTHEWS AVENUE CENTRELINE PROFILE LOOKING NORTH SCALE HOR 1:100 VERT 1:25

METRIC

WHOLE NUMBERS INDICATE MILLIMETRES
DECIMALIZED NUMBERS INDICATE METRES

	B.M. 37-023 1320 Ellice Ave. N.W. Corner Bldg Fndtn. ELEV. 233.965 m		DESIGNED BY KGW	1	ENGINEER'S SEAL	THE CITY OF W	INNIPEG
			DRAWN BY RCB		ORIGINAL SIGNED BY	Winnipeg PUBLIC WORKS D	
ZAPEGM			CHECKED KGW	DILLON CONSULTING	K.G. WILLIS	OMAND'S CREEK CULVERT THROUGH	CITY DRAWING NUMBER C331-09-11
Certificate of Authorization			APPROVED ORIGINAL SIGNED BY: BY BWB		2009.11.05	ST. MATTHEWS AVENUE	SHEET OF 11 13
Dillon Consulting Limited (MB)			HOR. SCALE AS SHOWN	RELEASED FOR ORIGINAL CONSTRUCTION SIGNED BY:			BID OPPORTUNITY NUMBER
No. 1789 Date:	O ISSUED FOR TENDER NO. REVISIONS	2009.11.05 SJM DATE BY	VERTICAL AS SHOWN DATE 2009.11.02	M.B. CHISLETT DATE 2009.11.23	consultant project no. 088683	SEWER PROFILE	801-2009