


CONCRETE SUPPORT DETAIL SCALE: 1:50

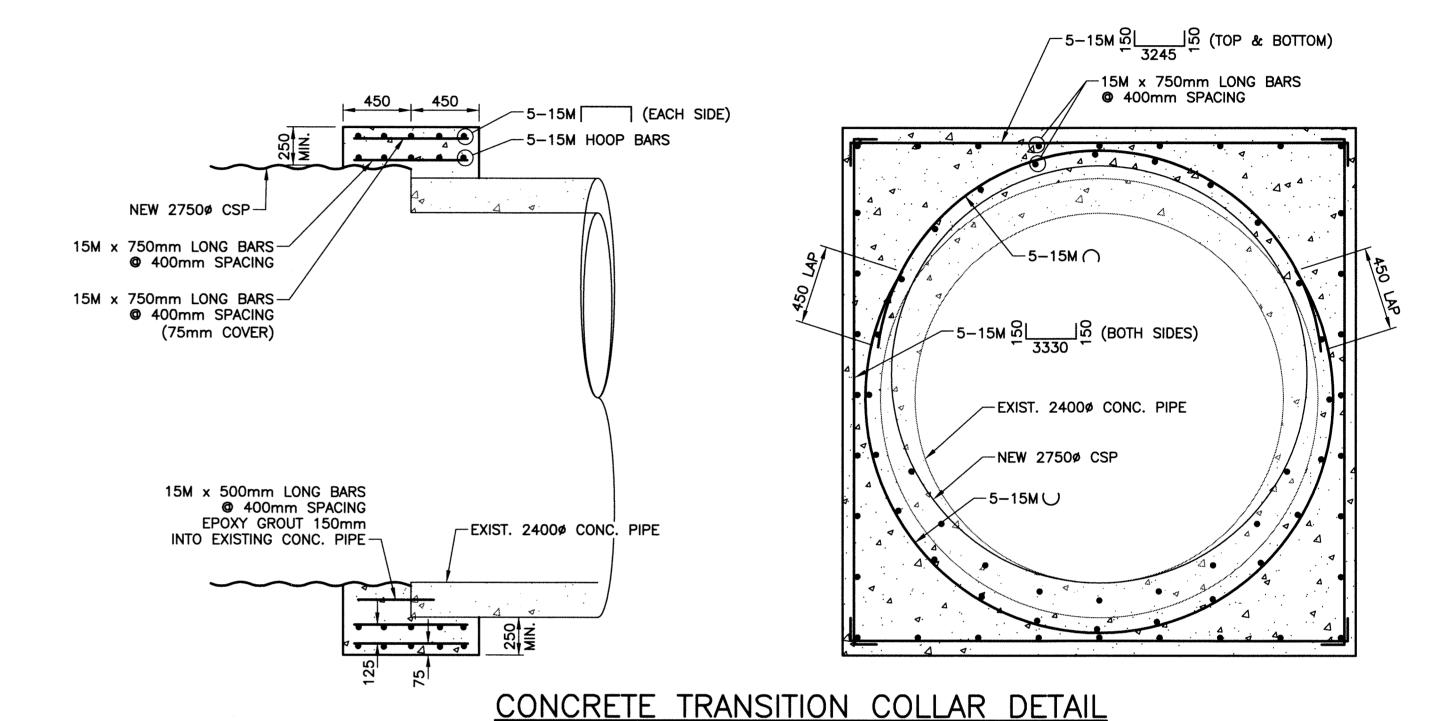


SCALE: N.T.S.

**METRIC** WHOLE NUMBERS INDICATE MILLIMETRES DECIMALIZED NUMBERS INDICATE METRES

**ZAPEGN** Certificate of Authorization KGS Group No. 245 Date: 09/12/10

LOCATION APPROVED
UNDERGROUND STRUCTURES
B.M. 29-005
ELEV. 232.044 KGS GROUP CONSULTING ENGINEERS SUPV. U/G STRUCTURES DATE DESIGNED BY CHECKED ZBO LOCATION OF UNDERGROUND STRUCTURES AS SHOWN ARE BASED ON THE BEST INFORMATION AVAILABLE BUT NO GUARANTEE IS GIVEN THAT ALL EXISTING UTILITIES ARE SHOWN OR THAT THE GIVEN LOCATIONS ARE EXACT. DRAWN BY APPROVED RELEASED FOR HOR. SCALE: AS NOTED VERTICAL: AS NOTED CONFIRMATION OF EXISTENCE AND EXACT 09/12/10 HOR. SCALE VERTICAL: CONSTRUCTION: LOCATION OF ALL SERVICES MUST BE OBTAINED FROM THE INDIVIDUAL UTILITIES 0 ISSUED FOR TENDER BEFORE PROCEEDING WITH CONSTRUCTION. 09-0107-15-C03 NO. REVISIONS DATE BY DATE 09/11/13

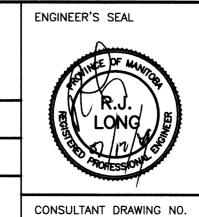

Winnipeg

THE CITY OF WINNIPEG WATER AND WASTE DEPARTMENT

SHEET RAVELSTON LAND DRAINAGE PUMPING STATION OUTFALL PIPE REPLACEMENT

STRUCTURAL DETAILS

03 COMPUTER FILE NAME RAVELSTON-PLOT.DWG CITY DRAWING NUMBER LD-5488

OF