
78.5 PARTIALLY DETERIORATED OVALITY = 5.0%LAURENTIA BAY (S LEG)

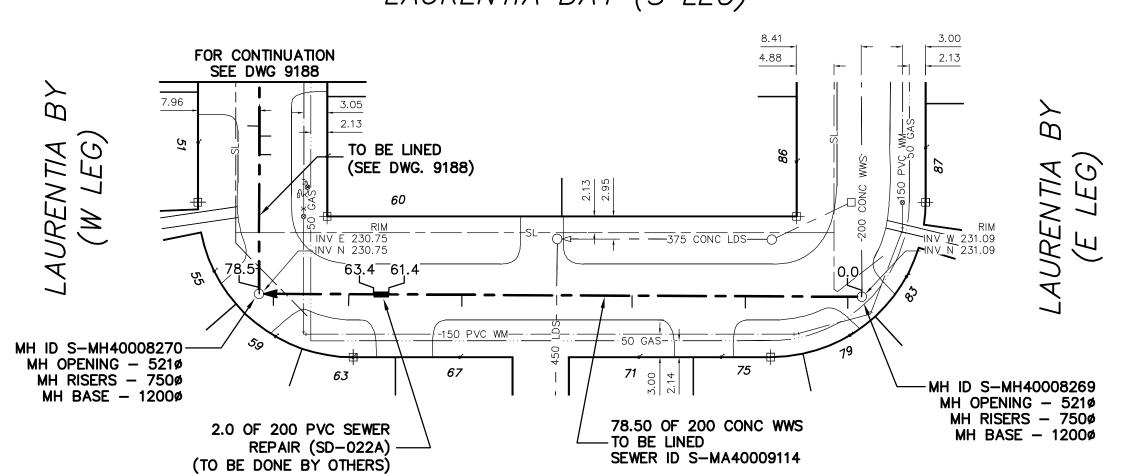



SEWER JUNCTION INFORMATION FROM SEWER VIDEO INSPECTION SEWER ID S-MA40009114											
DIS	TANCE	FROM MH	ID S-MH40	008269							
1.8	W	150ø	SOUTH	CN							
15.1	W	150ø	SOUTH	CN							
29.8	W	150ø	SOUTH	CN							
51.9	W	150ø	SOUTH	CN							
66.6	W	150ø	SOUTH	CN							
76.4	W	150ø	SOUTH	CN							

FIELD BOOK #: CITY OF WINNIPEG WATER AND WASTE POSTED TO LBIS ENGINEERING DIVISION SC APPROVED ΚZ HOR. SCALE 1:500 RELEASED FOR CONSTRUCTION

VERTICAL

PLOT DATE: 2010 03 09 Winnipeg WATER AND WASTE DEPARTMENT

THE CITY OF WINNIPEG

FILENAME: 9187.dwg

ENGINEER'S SEAL

ORIGINAL SIGNED BY S.R.J.

COURNOYER

10/03/08

BID OPPORTUNITY: 145-2010

2010 SEWER RENEWALS BY CIPP LININGS, CONTRACT 19 LAURENTIA BAY (S LEG) MH AT LAURENTIA BAY (E LEG) TO MH AT LAURENTIA BAY (W LEG) SHEET **13** OF **33** CITY DRAWING NUMBER 9187

METRIC

WHOLE NUMBERS INDICATE MILLIMETRES DECIMALIZED NUMBERS INDICATE METRES

LEGEND:										
52	. ^									0.0
J2.(U	MEASUREMENT	то	REPAIR	FROM	REFERENCE	МН	SHOWN	THUS	