




**1 BEAM DETAIL**  
8.6 SCALE 1:5

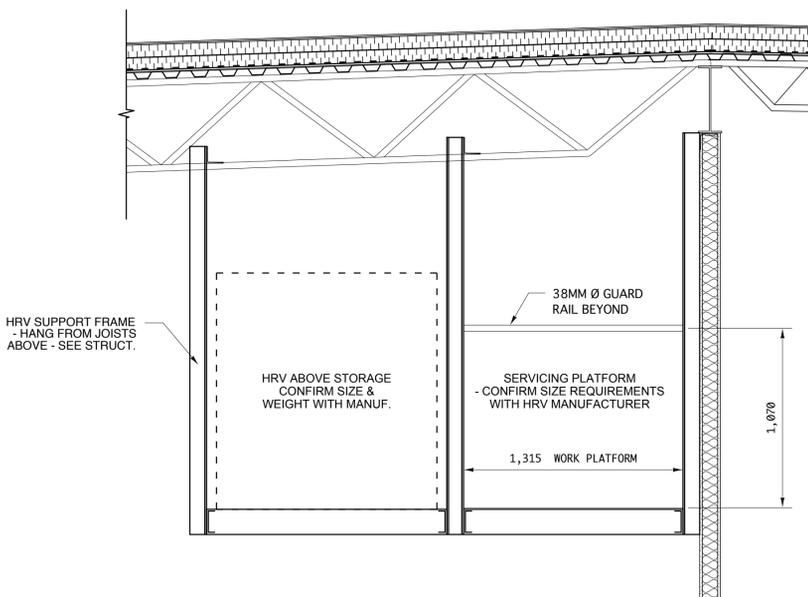


**3 WORK PLATFORM SECTION FOR HRV UNIT**  
A-8.6 SCALE 1:20

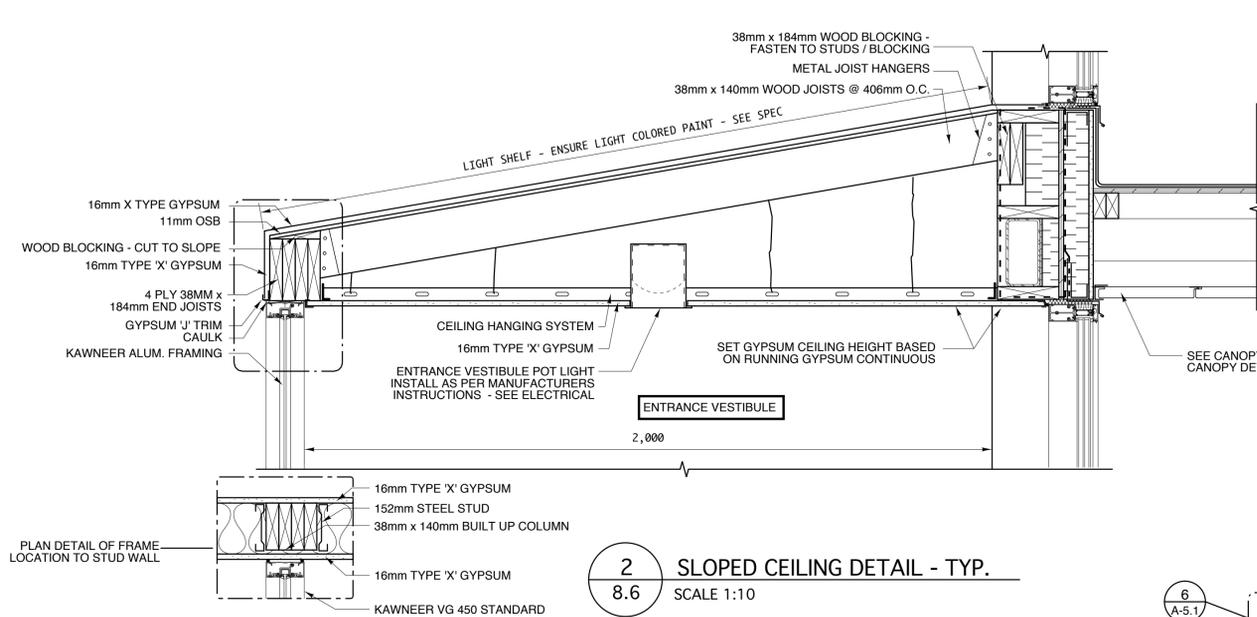


**2 SLOPED CEILING DETAIL - TYP.**  
8.6 SCALE 1:10

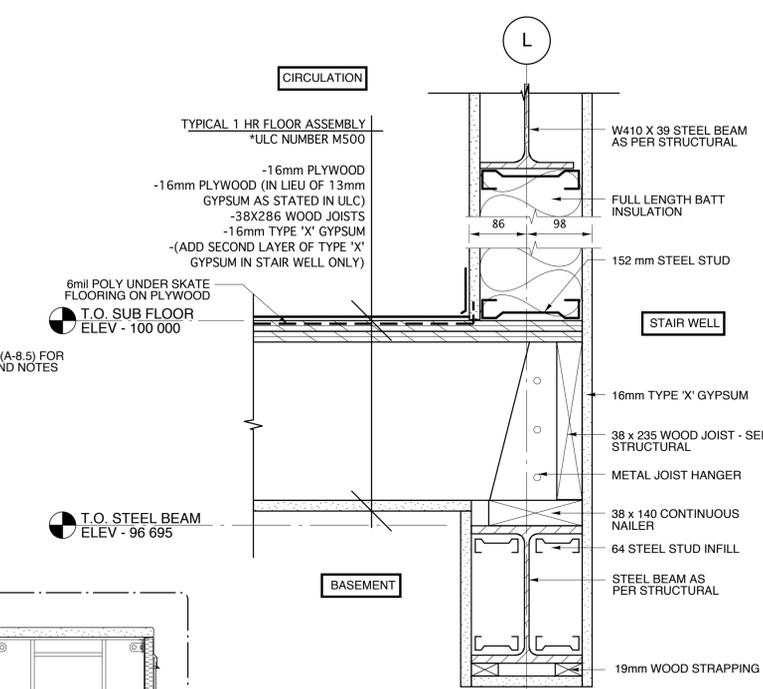

**6 BEAM DETAIL**  
8.6 SCALE 1:5

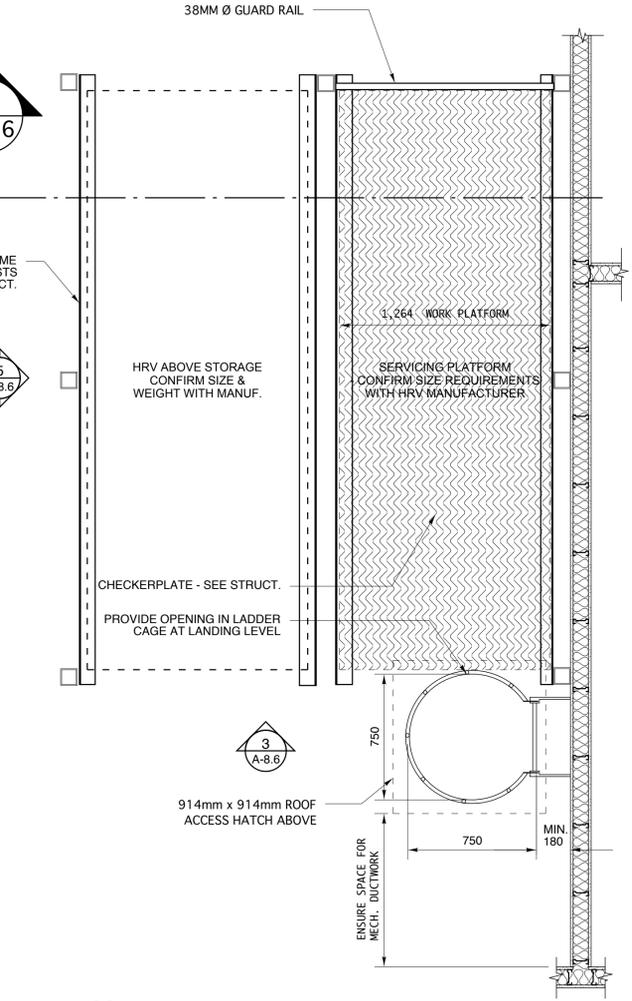

**4 WORK PLATFORM PLAN FOR HRV UNIT**  
A-8.6 SCALE 1:20

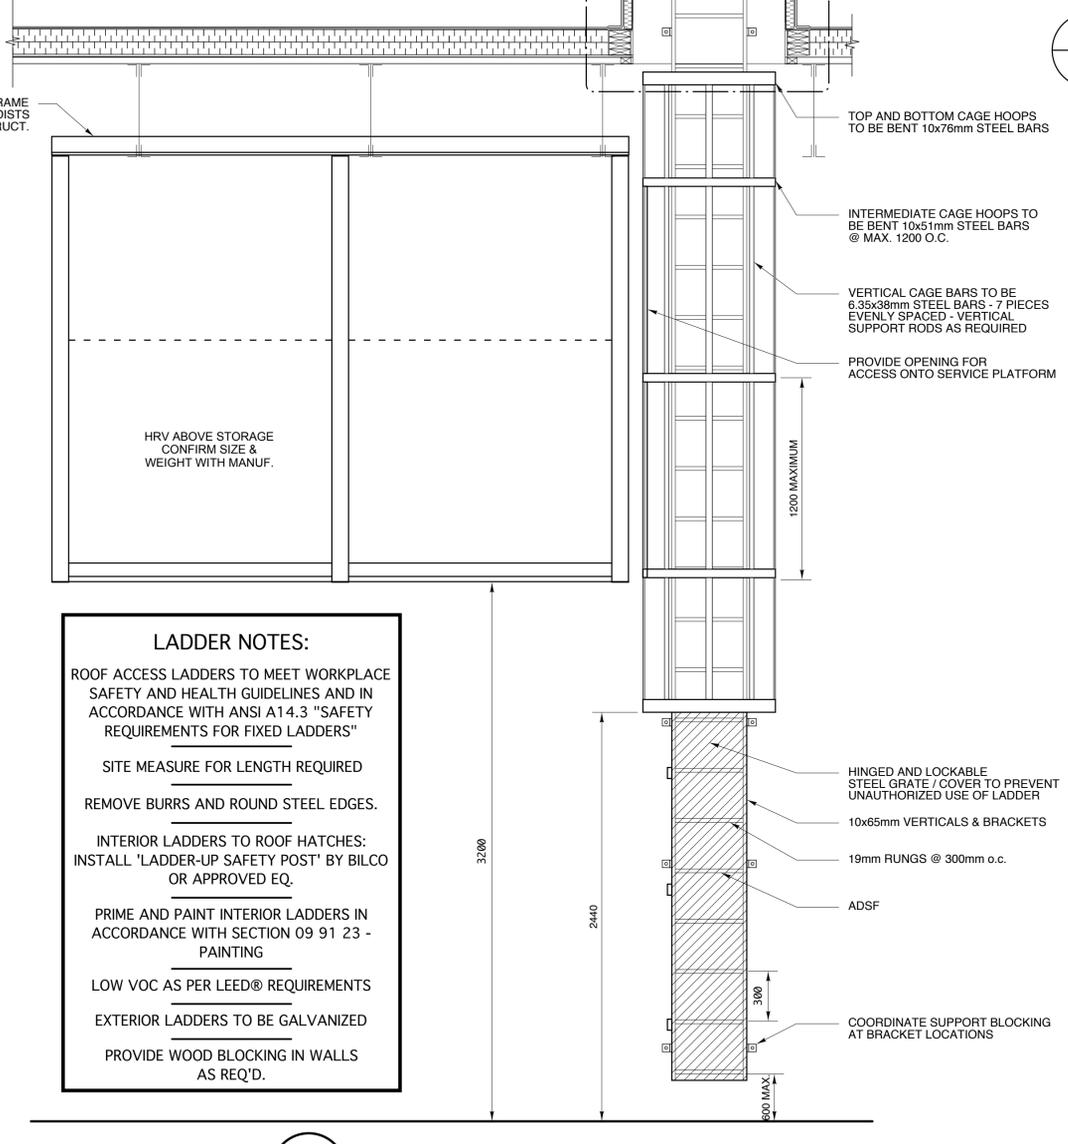

**5 WORK PLATFORM ELEV. FOR HRV UNIT**  
A-8.6 SCALE 1:20

**LADDER NOTES:**

ROOF ACCESS LADDERS TO MEET WORKPLACE SAFETY AND HEALTH GUIDELINES AND IN ACCORDANCE WITH ANSI A14.3 "SAFETY REQUIREMENTS FOR FIXED LADDERS"

SITE MEASURE FOR LENGTH REQUIRED

REMOVE BURRS AND ROUND STEEL EDGES.

INTERIOR LADDERS TO ROOF HATCHES: INSTALL 'LADDER-UP SAFETY POST' BY BILCO OR APPROVED EQ.

PRIME AND PAINT INTERIOR LADDERS IN ACCORDANCE WITH SECTION 09 91 23 - PAINTING

LOW VOC AS PER LEED® REQUIREMENTS

EXTERIOR LADDERS TO BE GALVANIZED

PROVIDE WOOD BLOCKING IN WALLS AS REQ'D.

**revision**

This drawing must not be scaled.

The Contractor must verify all dimensions, datums and levels prior to commencement of work. All errors and omissions must be reported immediately to the Contract Administrator.

Variations and modifications to work shown on this drawing shall not be carried out without written permission from the Contractor Administrator.

This drawing is the exclusive property of the Architect and cannot be reproduced without written permission of the Architect. Reproduction must bear the name of the Architect. Copyright © 2010.



**harold funk architect inc.**

Harold Funk Architect Inc.  
Architecture and Urban Design

401-55 Donald Street, Winnipeg, Manitoba R3C 1L8  
T (204) 943-5087 info@funkarchitect.com  
F (204) 943-9231 funkarchitect.com

**project**

**SINCLAIR PARK COMMUNITY CENTRE**  
Winnipeg, Manitoba

**sheet title**

**SECTION DETAILS**

**project number:** 08-011 **drawing number:** AS SHOWN

**scale:** B.F. **A-8.6**

**drawn by:** H.F.

**approved by:** H.F.

**date:** 26th FEB 2010