




U/G SERVICE NOTES:
 1. LOCATIONS OF UNDERGROUND STRUCTURES AS SHOWN ARE BASED ON THE BEST INFORMATION AVAILABLE BUT NO GUARANTEE IS GIVEN THAT ALL EXISTING ARE SHOWN OR THAT THE GIVEN LOCATIONS ARE EXACT. CONFIRMATION OF EXISTENCE AND EXACT LOCATION OF ALL SERVICES MUST BE OBTAINED FROM THE INDIVIDUAL UTILITIES BEFORE PROCEEDING WITH CONSTRUCTION. ANY ENCUMBRANCES SHALL BE REPORTED TO THE CONTRACT ADMINISTRATOR IMMEDIATELY.

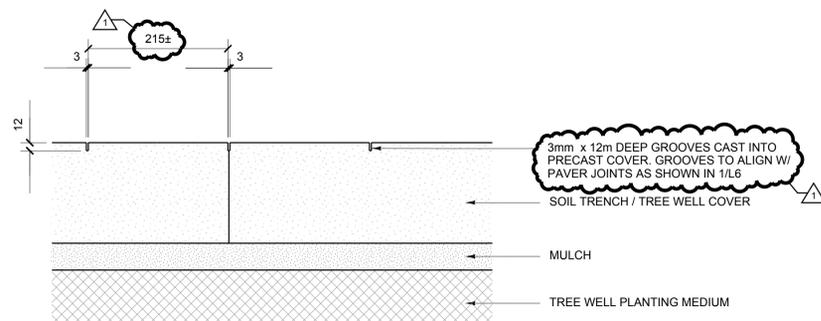

SECTION D-D

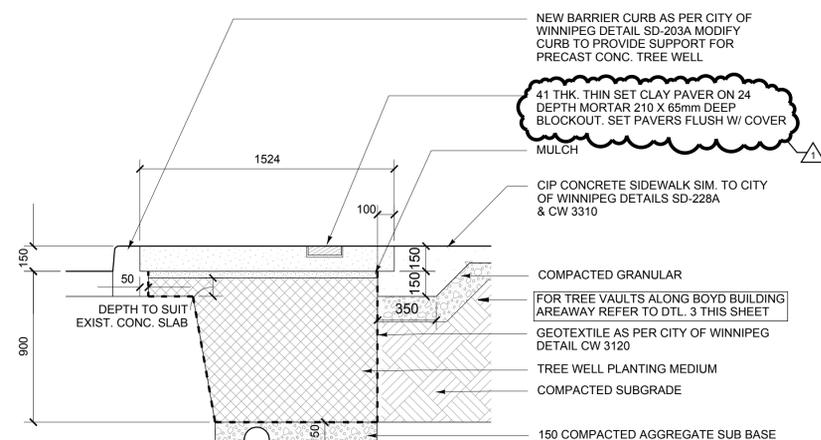


SECTION A-A

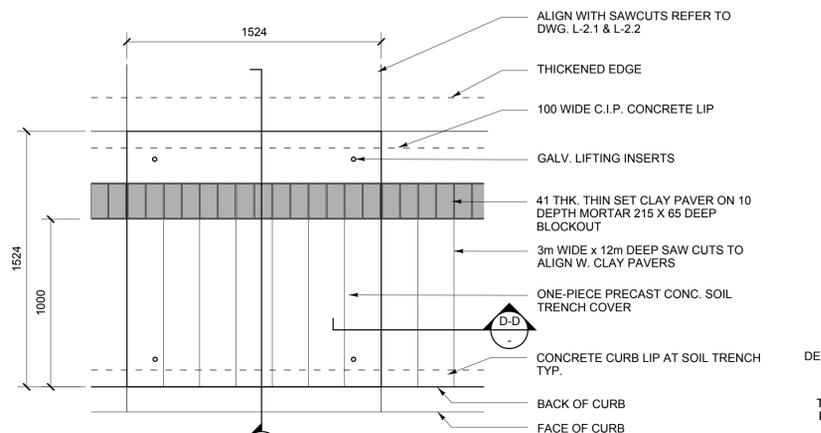


PLAN VIEW

1 TREE VAULT: SIDEWALK SOIL TRENCH COVER

L-6 SCALE: 1:20

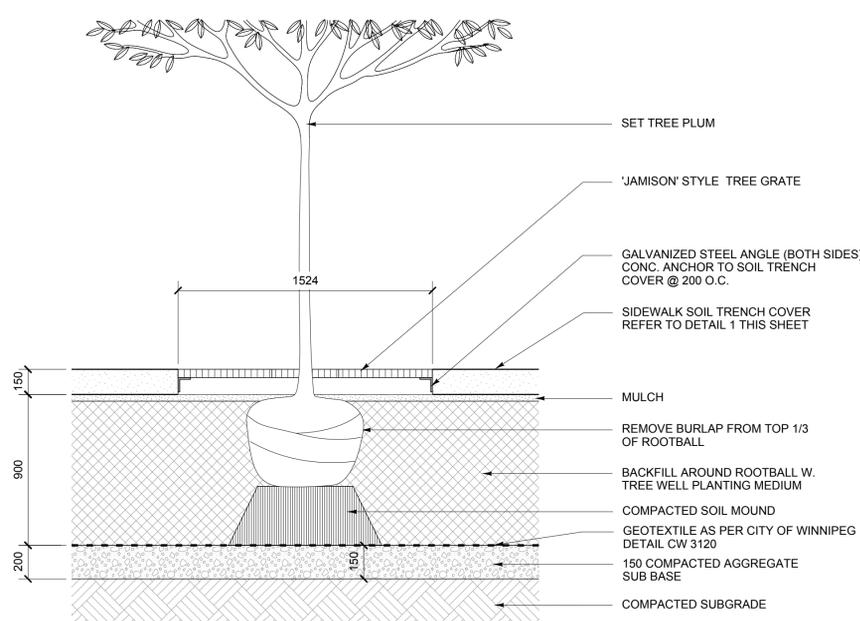


SECTION B-B

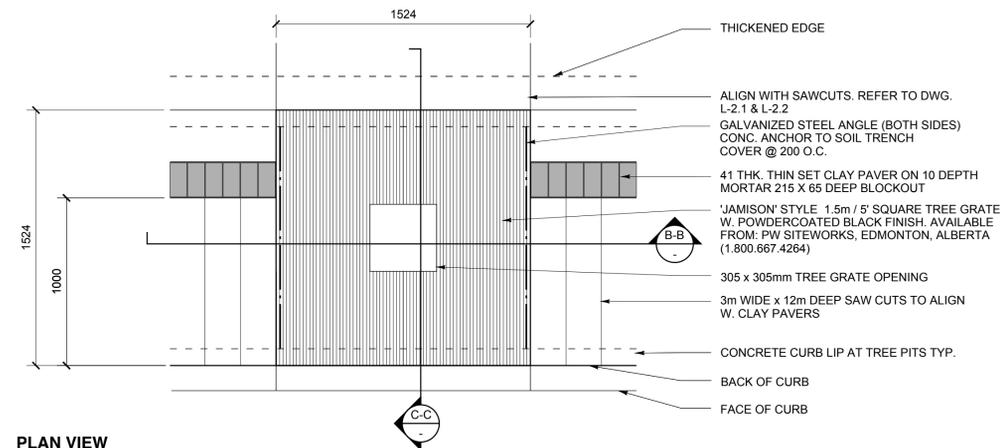

PLAN VIEW


2 TREE VAULT: SIDEWALK TREE WELL COVER

L-6 SCALE: 1:20

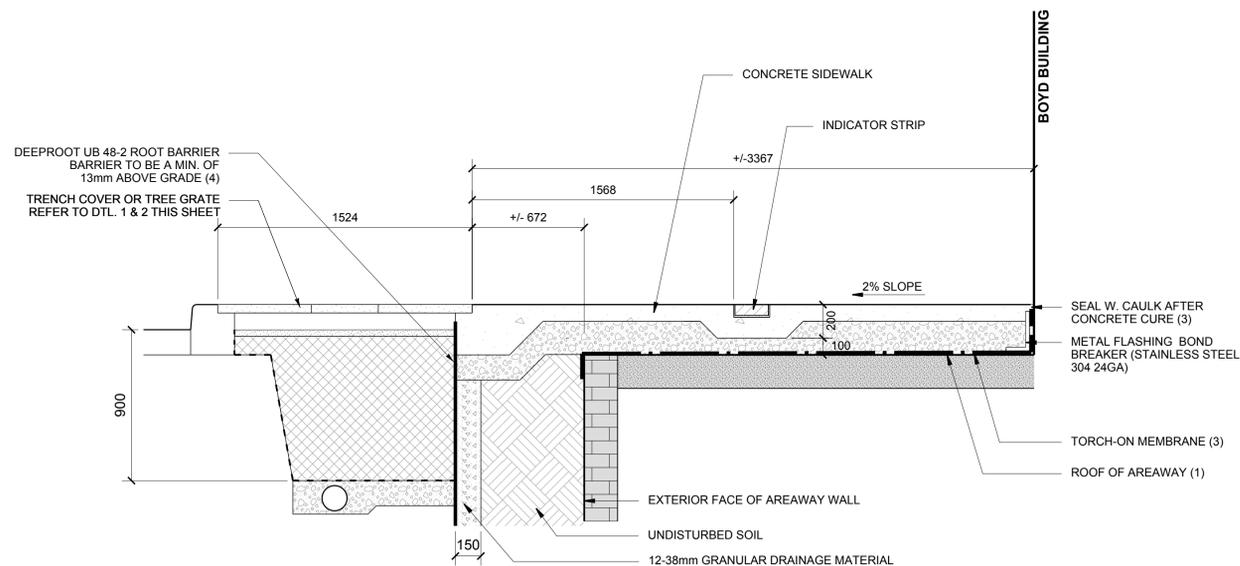

3 TREE VAULT: SIDEWALK SOIL TRENCH & TREE WELL COVER - BOYD BUILDING AREAWAY

L-6 SCALE: 1:20

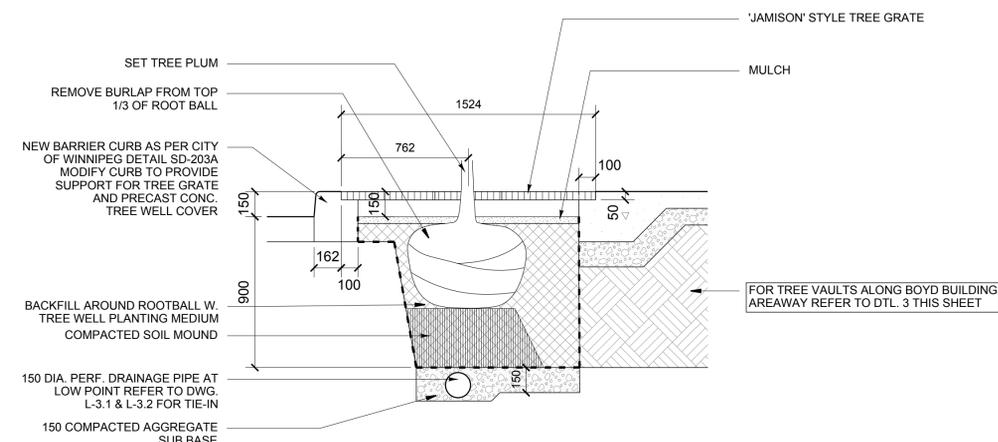

SECTION C-C

FOR TREE VAULTS ALONG BOYD BUILDING AREAWAY REFER TO DTL. 3 THIS SHEET

AREAWAY ROOF WATERPROOFING:

- I. CAREFULLY REMOVE EXISTING SIDEWALK & EXISTING FILL TO EXPOSE AREAWAY ROOF TO CLEAN BARE CONCRETE.
- II. NOTIFY CONTRACT ADMINISTRATOR FOR STRUCTURAL INSPECTION.
- III. REMOVE LOOSE MATERIAL TO SOUND CONCRETE. PATCH HOLES & CRACKS WITH XYPEX PATCHING COMPOUND TO PROVIDE SMOOTH SOUND SURFACE ACCEPTABLE TO MEMBRANE INSTALLATION.
- IV. INSTALL TORCH-ON MEMBRANE OVER ENTIRE AREAWAY AND UP BUILDING FACE.
- V. INSTALL METAL FLASHING BOND BREAKER
- VI. SEAL GAP BETWEEN BUILDING AND CONCRETE SIDEWALK AFTER CONCRETE CURE.

PRODUCT INFORMATION:

1. XYPEX PATCHING COMPOUND:
 - XYPEX MAGAMIX II
2. TORCH-ON MEMBRAN:
 - THERMOFUSIBLE MODIFIED BITUMEN, FIBREGLAS REINFORCED, NOM THICKNESS 2.5mm (100 mil.) BAKOR TG OR SOPREMA ELASTOPHENE FLAM (3mm) FOLLOW MANUFACTURERS INSTALLATION SPECIFICATIONS.
3. CONCRETE CRACK SEALER:
 - QUICKCRETE CONCRETE CRACK SEALER (GREY)
4. TREE ROOT BARRIER:
 - DEEPROOT UB 48-2 FOLLOWING MANUFACTURERS INSTALLATION SPECIFICATIONS
5. METAL FLASHING:
 - BOND BREAKER STAINLESS STEEL 304 24GA

No.	Revision	Date
1	Issued for Tender	June 15, 2010
2	Released for Review	June 3, 2010
3	Released for Review	March 10, 2010

THIS DRAWING MUST NOT BE SCALED.
 THE GENERAL CONTRACTOR SHALL VERIFY ALL DIMENSIONS, DATUMS AND LEVELS PRIOR TO COMMENCEMENT OF WORK. ALL ERRORS AND OMISSIONS TO BE REPORTED IMMEDIATELY TO THE LANDSCAPE ARCHITECT.
 VARIATIONS & MODIFICATIONS TO WORK SHOWN ON THESE DRAWINGS SHALL NOT BE CARRIED OUT WITHOUT WRITTEN PERMISSION FROM THE LANDSCAPE ARCHITECT.
 THIS DRAWING IS THE EXCLUSIVE PROPERTY OF THE LANDSCAPE ARCHITECTS AND CAN BE REPRODUCED ONLY WITH THE PERMISSION OF THE LANDSCAPE ARCHITECTS. IN WHICH CASE THE REPRODUCTION MUST BEAR THEIR NAME AS LANDSCAPE ARCHITECTS.

EDMONTON STREET WEST SIDEWALK PORTAGE TO GRAHAM Streetscape Redevelopment

Project Title

DETAILS

Drawing Title



Landscape Architecture + Planning
 590-110 Rossignol Avenue East, Winnipeg, Manitoba, R2W 0B3
 Telephone 204-984-1907 Facsimile 204-984-1907

Drawn	AJH	Approved	GM
Scale	AS NOTED	Date	JUNE 3, 2010
Job	09 048	Drawing	L-6

PLOT SIZE: ARCH D (24 x 36) TO SCALE INDICATED