




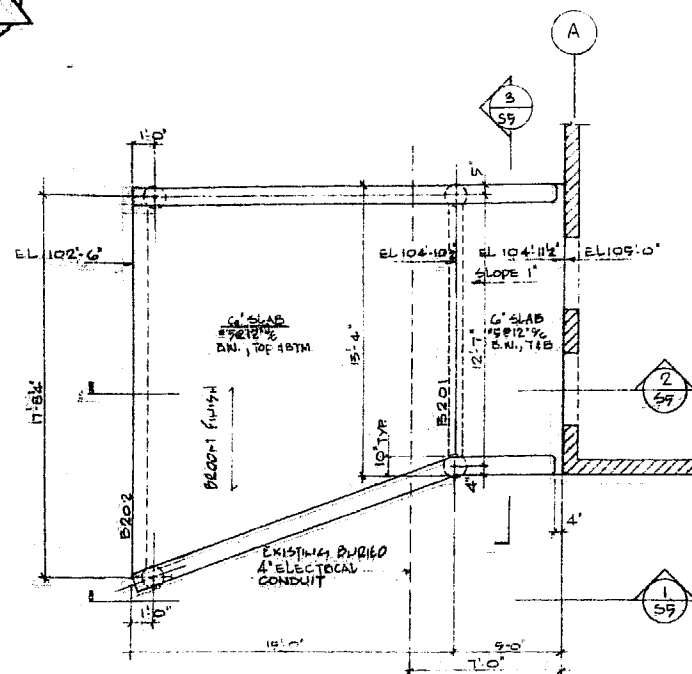

PLAN ARENA ENTRANCE
1/4" = 1'-0"

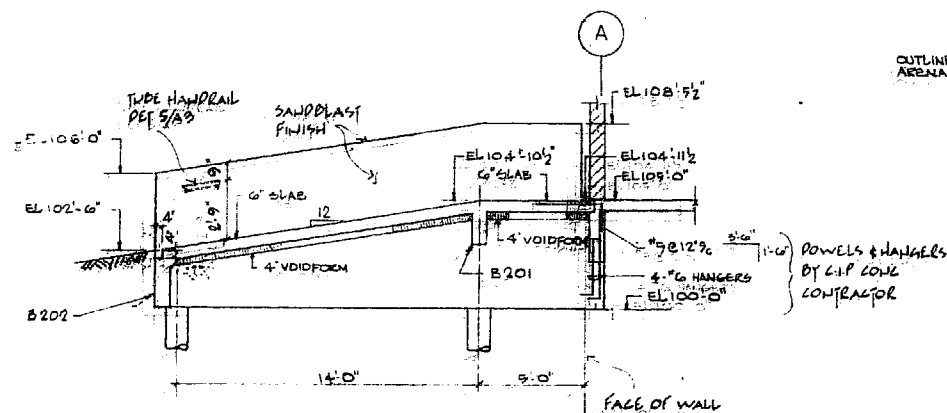


2 SECTION
S5 1/4" = 1'-0"

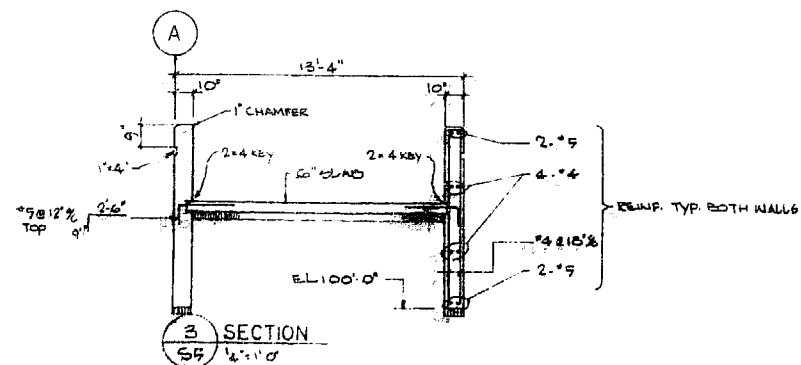


3 SECTION
S5 1/4" = 1'-0"


BEAM SCHEDULE			
MARK	SIZE	REINFORCING	REMARKS
B202	8" x 30"	2" x 6" TOP & BTM #3 TIES @ 12" x 6"	
B201	8" x 24"	2" x 6" TOP & BTM #3 TIES @ 12" x 6"	

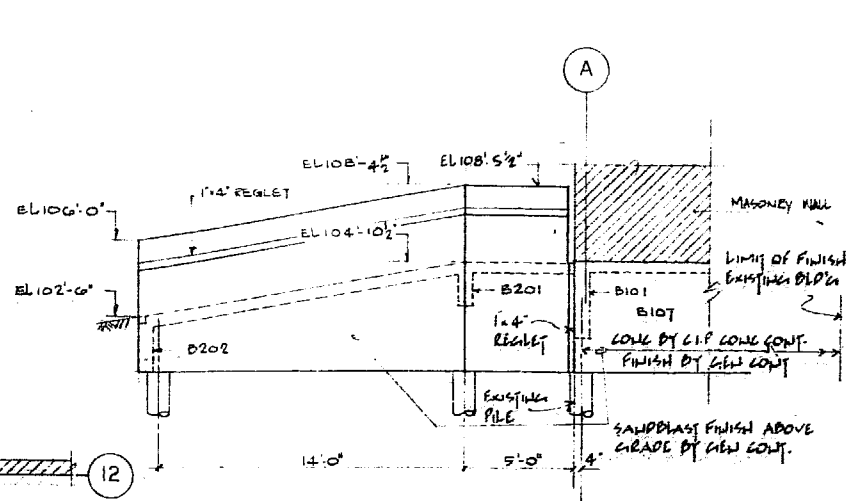


1 ELEVATION
S5 1/4" = 1'-0"

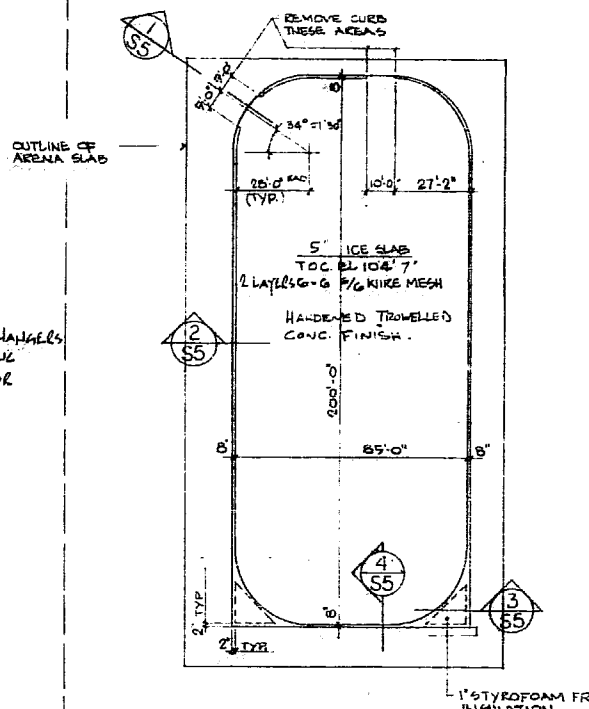


ICE SLAB PLAN
1/4" = 1'-0"

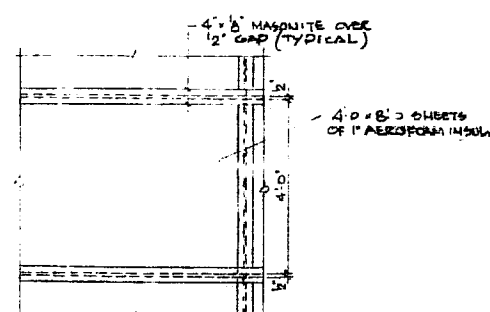


PLAN OF ARENA SLAB

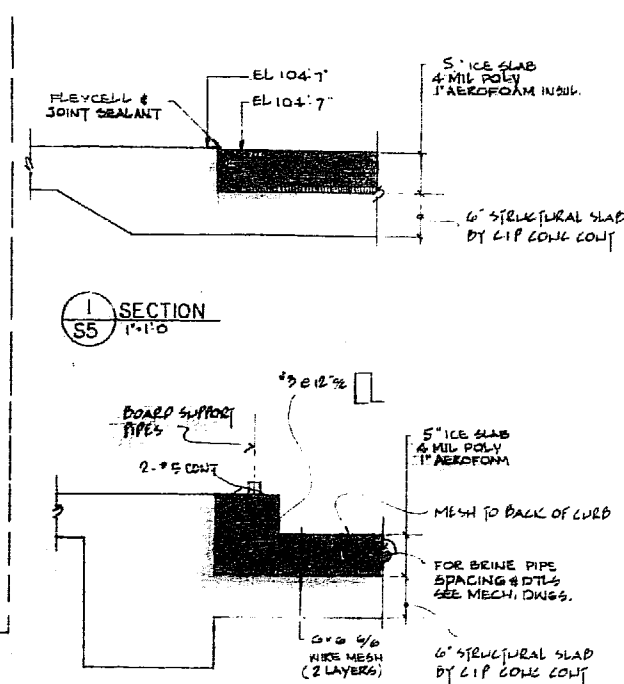

1 SECTION
S5 1/4" = 1'-0"

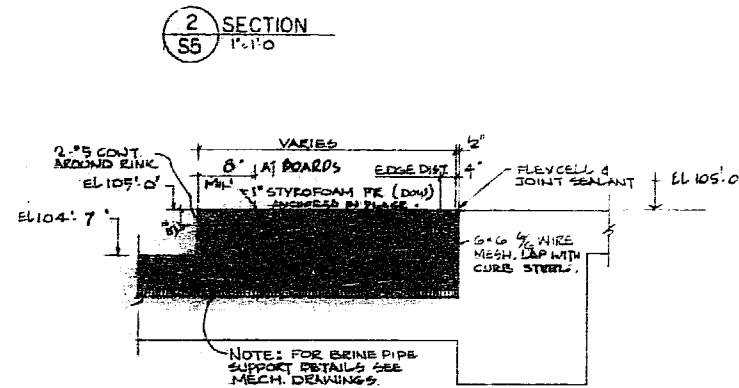

2 SECTION
S5 1/4" = 1'-0"

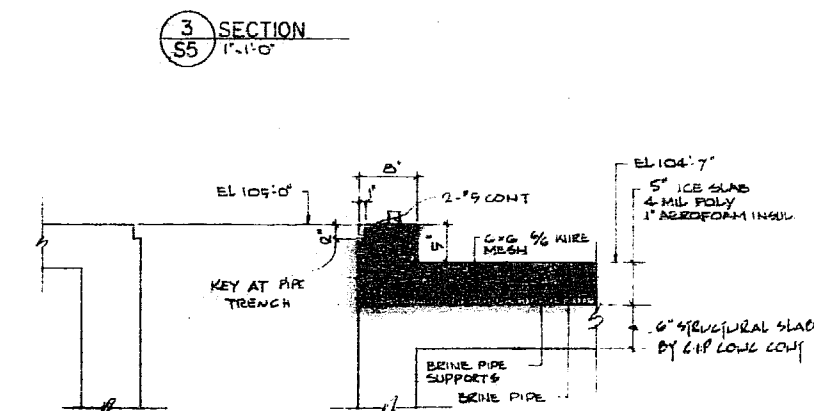

3 SECTION
S5 1/4" = 1'-0"

4 SECTION
S5 1/4" = 1'-0"

NOTE
1. ALL WORK ON THIS DRAWING BY THE CONTRACTOR
UNLESS OTHERWISE

NO. DESCRIPTION DATE BY
REVISIONS

CITY OF WINNIPEG
COMMUNITY OF EAST KILDONAN

W. L. WARDROP & ASSOCIATES LTD
ENGINEERING CONSULTANTS
WINNIPEG THUNDER BAY REGINA

EAST KILDONAN RECREATIONAL CENTRE
ARENA

ENTRANCE CONCRETE PLAN & DETAILS

DESIGNED BY: KJR
APPROVED BY: [Signature]
SCALE: AS SHOWN
DRAWING NO.: 7186-03-05
REV: 0