



TYPICAL SECTION

NOTES:

- EXISTING CONCRETE ROADWAY WITH ASPHALT OVERLAY.
- CURB AND SIDEWALK REPLACEMENT TO BE MINIMAL.
- AVERAGE PLANING THICKNESS 50 mm.
- AVERAGE ASPHALT REPLACEMENT THICKNESS 65-75 mm.
- FULL DEPTH CONCRETE ROADWAY REPAIRS TO BE MINIMIZED.
- TIE IN PAVING AT SIDE STREETS AND APPROACHES TO BE MINIMIZED.
- L = 310.5 m W = 13.6 m A = 4200 m²

CONSTRUCTION NOTES:

1. CONTRACTOR SHALL TAKE PRECAUTIONARY STEPS TO AVOID DAMAGE FROM CONSTRUCTION ACTIVITIES TO EXISTING BOULEVARDS AND TREES WITHIN THE LIMITS OF CONSTRUCTION.
2. LOCATION OF EXISTING SERVICES ARE TO BE CONFIRMED IN THE FIELD BY THE CONTRACTOR.
3. TIE-INS TO BE VERIFIED IN THE FIELD BY THE CONTRACT ADMINISTRATOR.
4. JOINT, SLAB, CURB AND SIDEWALK REPAIRS TO BE MARKED OUT IN THE FIELD BY THE CONTRACT ADMINISTRATOR.
5. CONTRACTOR RESPONSIBLE FOR ALL BARRICADES AND SIGNAGE EXCEPT REGULATORY SIGNS (eg. NO LEFT TURNS) SUPPLIED BY TRAFFIC SERVICES BRANCH.

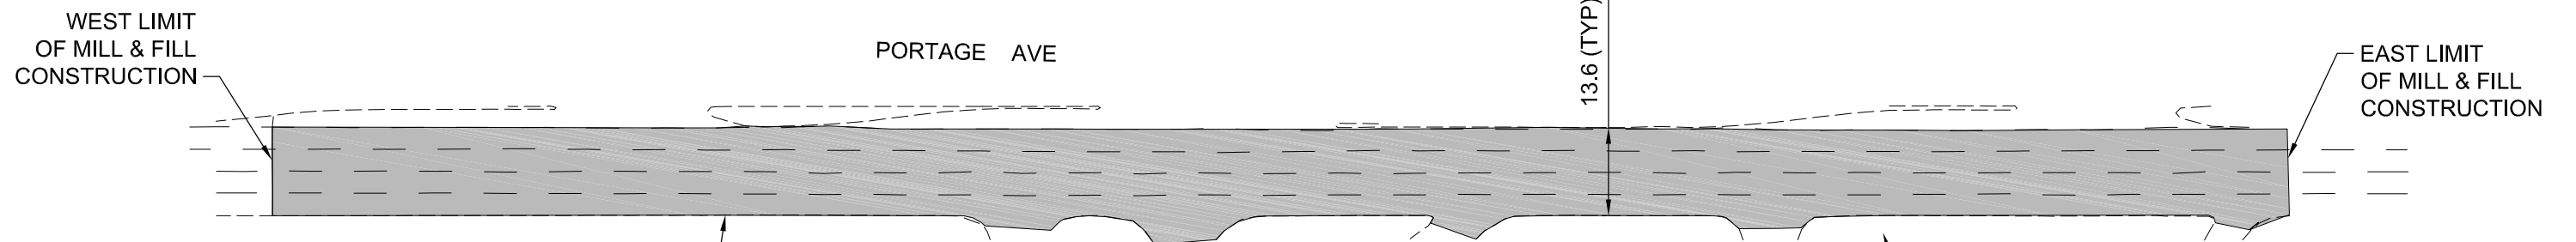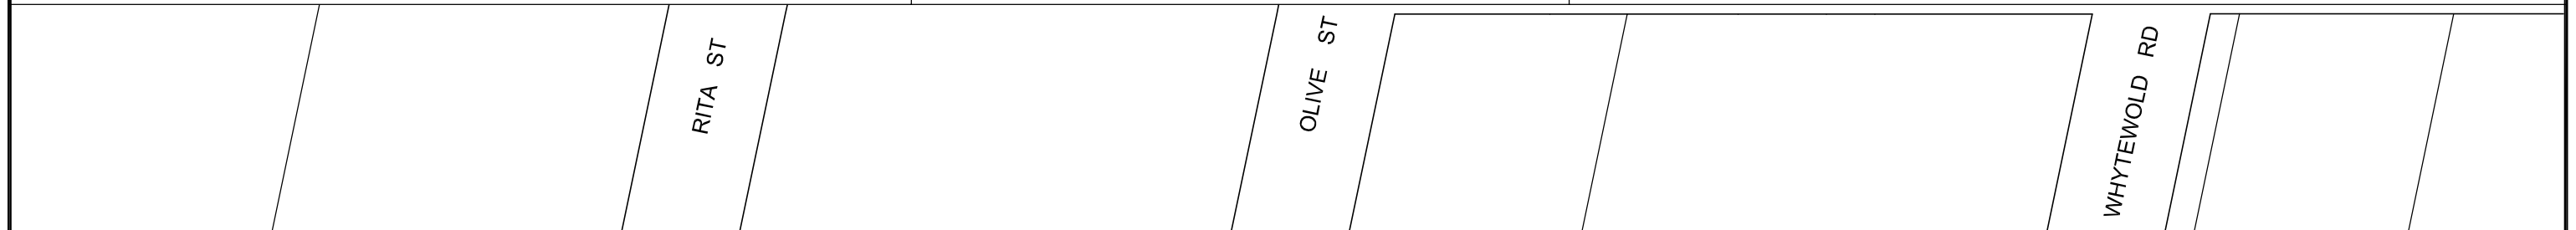

BARRIER CURB SD-205 REPAIRS TO BE MARKED BY CONTRACT ADMINISTRATOR

SIDEWALK SD-228A REPAIRS TO BE MARKED BY CONTRACT ADMINISTRATOR

MILL & FILL LIMIT



DATE:
01-13-2010

DRAWING NO.:
SHT-03-R0

DRAWN BY:
TJH

SCALE:
1:1000

BID OPPORTUNITY No. 18-2010
PORTAGE AVENUE EASTBOUND
RITA STREET TO WHYTEWOLD ROAD
MILL & FILL