A1, B1, C1 Construction (2010)

steel deck (wood on C1) 1/2" drywall (tape joints on C1) 2.2 mm torch grade base sheet VB 2" polyisocyanurate 2" polyisocyanurate 1/8" recovery board 250 gr torch grade base sheet 150 gr torch grade cap sheet

Note: insulation system is mechanically fastened.

A1 Existing Construction


steel deck felt and asphalt VB 1" expanded polystyrene 1/2" fiberboard 1 1/2" polyisocyanurate 1/2" fiberboard 4 ply felt and asphalt aluminum paint

B1 Existing Construction

steel deck 1/2" drywall felt and asphalt VB 3" expanded polystyrene 1/2" fiberboard 4 ply felt and asphalt

C1 Existing Construction

OSB wood deck asphalt kraft paper laminate VB 4 1/2" expanded polystyrene 1/2" fiberboard 1/2" fiberboard 4 ply felt and asphalt

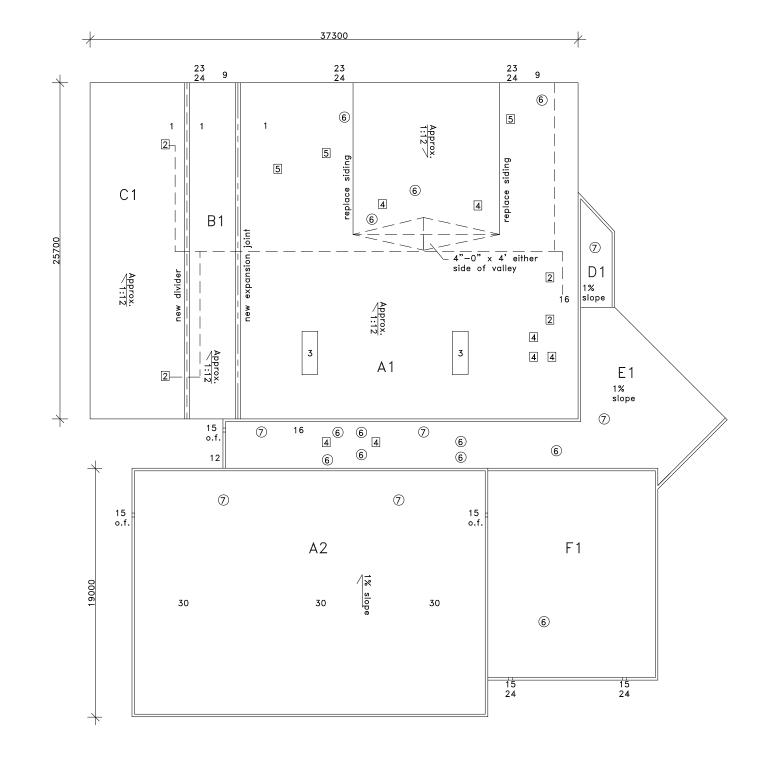



sq.m. A1 = 665 A2 = 498 B1 = 100 C1 = 193 D1 = 20E1 = 196F1 = 211Total = 1883

Approx. Area

- .01 Contractor is responsible for site verifications of all dimensions

- .02 Drawings are not to be scaled for estimating purposes
 .03 All areas given are approximate
 .04 Contractor is responsible for site verification of existing roof constructions

Stated scale is when in 11x17 format

GRAPHIC LEGEND

Parapet Gas line Gravel stop Control joint

Expansion joint

New insulated drain pipe

Photo vantage point

Area Label

no. of stories-

X = leak

□ attic vent

KEYNOTE LEGEND

- core sample
- chimney
- 3 AC unit
- vent hood
- ventilator
- vent pipe
- roof drain
- 8 skylight
- 9 eavestrough
- 10 firewall
- 11 antenna
- 12 ladder
- 13 stub column
- 14 roof hatch
- 15 scupper 16 pitch box
- 17 HVAC unit
- 18 capped curb
- 19 flag pole
- 20 electrical mast
- 21 cooling tower
- 22 splash pad
- 23 splash pan
- 24 downspout/rainwater leader
- 25 back slope
- 26 cant
- 27 increase slope to drain
- 28 cricket
- 29 parapet/wide flashing
- 30 life line anchor



AGASSIZ CONSULTING GROUP

809 Pipeline Road, Winnipeg, Manitoba Phone: 697-8091 Fax: 697-8039

Project: Norberry Community Club 26 Molgate Winnipeg, MB

March 9, 2010 Date:

Drawing No.

R-1

File no: 3345-10

Scale: 1:300