


Typical Parapet Construction

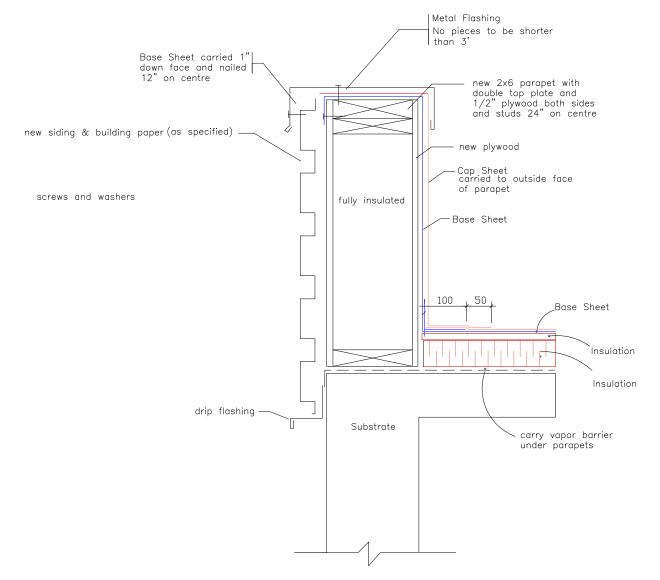

Typical Parapet Cap

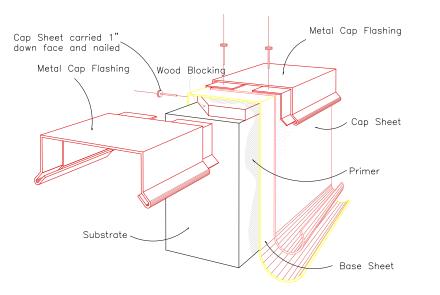


Plumbing Vent Flashing

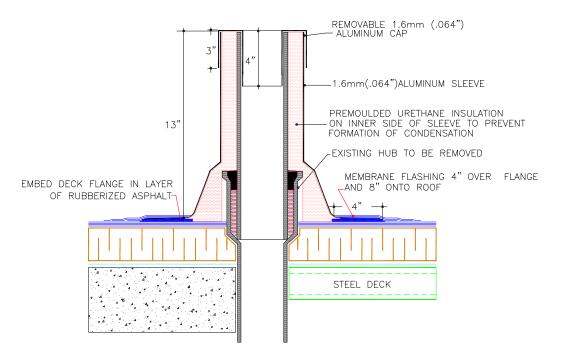

SJ-20 ALUMINUM STACK JACK (13") HIGH

Typical Fastening Bar

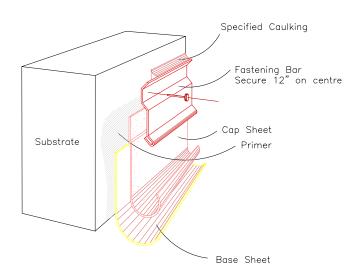

AGASSIZ CONSULTING GROUP 809 Pipeline Road, Winnipeg, Manitoba Phone: 697-8091 Fax: 697-8039 Project: Notre Dame CC 271 De La Cathedrale Winnipeg, MB Date: March 9, 2010 Drawing No. D-1 File no: 3678-10 Scale: N.T.S.