


NOTES:

- 1) Contractor is responsible for site verification of all measurements.
- 2) Drawing is not to scale and is intended for approximating and estimating purposes only.
- 3) All dimensions and areas are approximate.
- 4) Contractor is responsible for removal and reinstallation of any obstructions such as drains, ducts, conduits, vents, AC components, etc.
- 5) Contractor shall perform work so they do not interfere with regular vehicular traffic flow on the property.

LEGEND:

- A) Administration roof is approximately 8750 sq ft.
- B) Recommended location for contractors equipment.

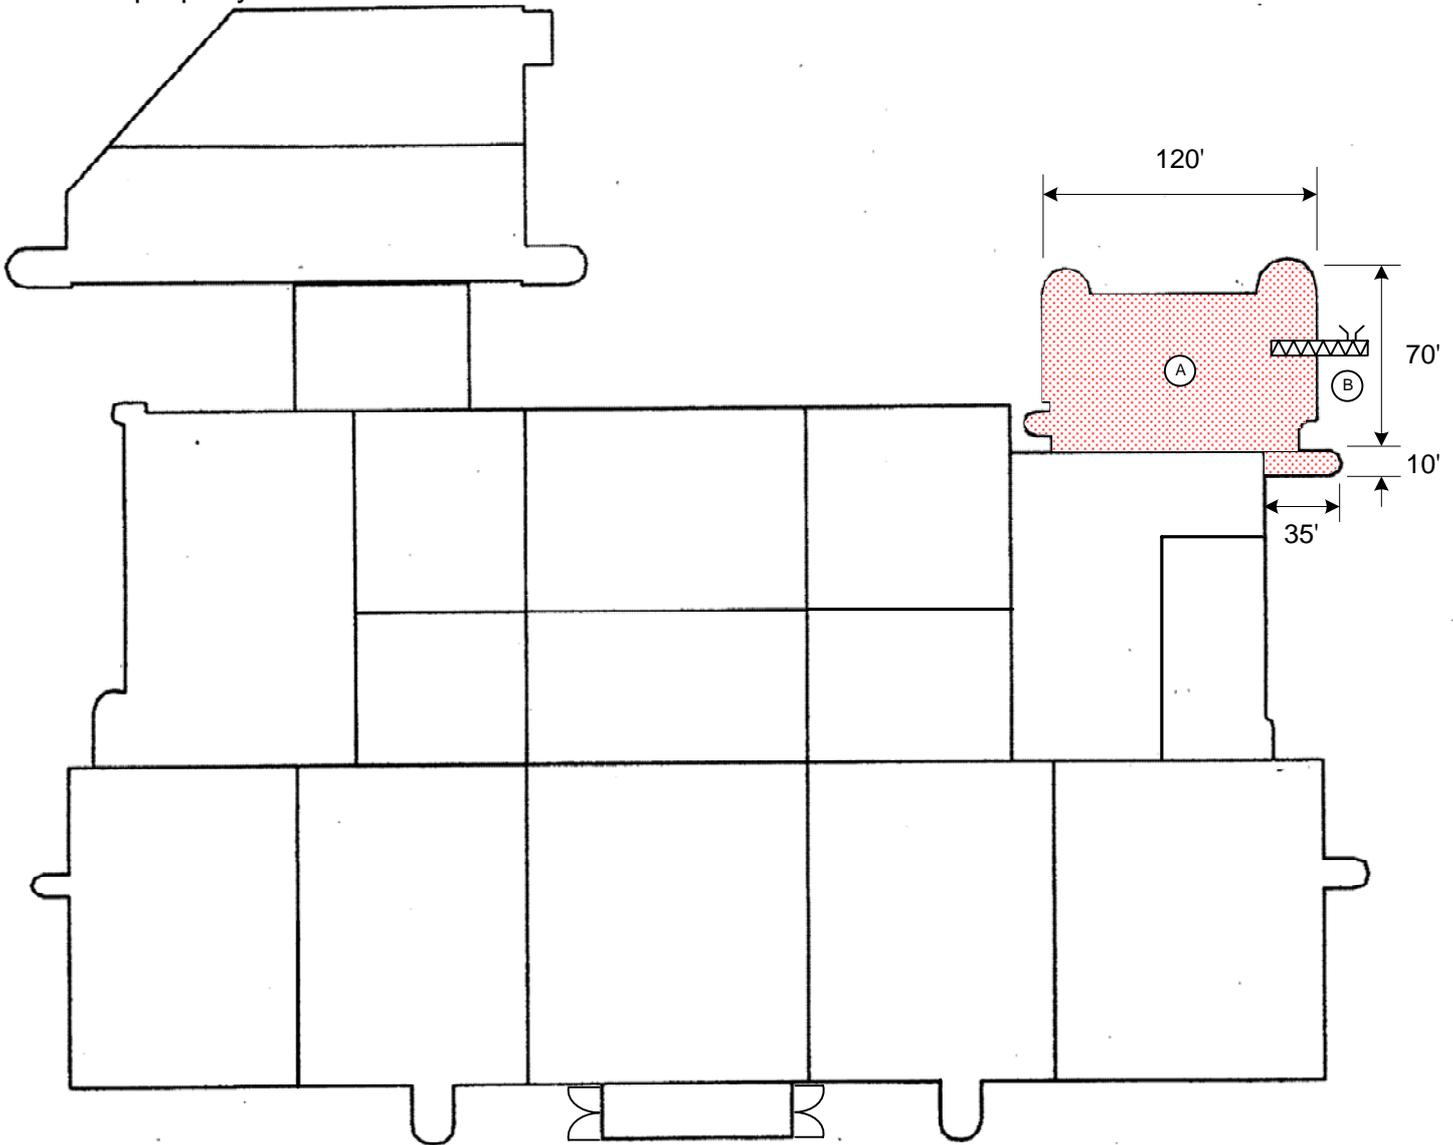

CITY OF WINNIPEG TRANSIT DEPARTMENT 421 OSBORNE STREET WINNIPEG, MB. R3L 2A2		PROJECT PROVISION OF ROOF REPLACEMENT AT WINNIPEG TRANSIT DEPARTMENT, 421 OSBORNE STREET		SHEET TITLE ROOF REPLACEMENT BUILDING A ADMINISTRATION AREA	
DRAWN BY AV/DR	CHECKED BY DR	APPROVED BY	DATE 2010.04.26	SCALE NTS	SHEET No. A-1 Rev 0
			eFILE 239-2010 DRAWING A-1-R 0		