


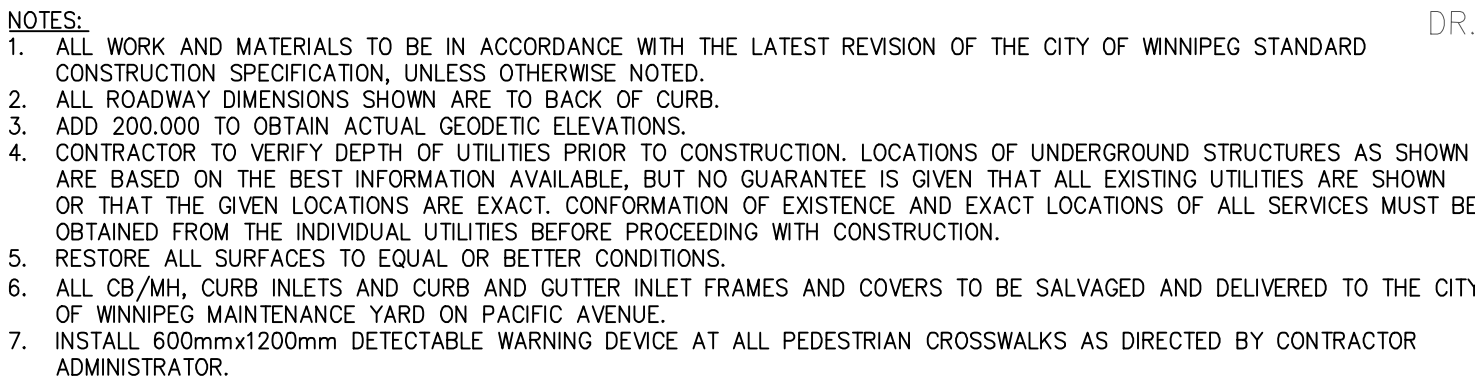

NOTE:
These design documents are prepared solely for the use by the party with whom the design professional has entered into a contract and there are no representations of any kind made by the design professional to any party with whom the design professional has not entered into a contract.

◇	HYDRANT	◆	---	COMBINED SEWER	---	---	MEDIAN GUTTER	---
⊗	VALVE	⊗	---	M.T.S.	---	---	GUTTER	---
○	MANHOLE	●	---	GAS	---	---		---
	UTILITIES ADJUSTED	⊙ ⊙ ⊙ △	---	SUBDRAIN	---	---		---
□ ⊙	CATCH BASIN	■	---	PROPERTY LINE	---	---		---
△	CURB INLET	▲	---	SIDEWALK RAMP	---	---		---
↔	HYDRO POLE/LIGHT STANDARD	⌒	---	ROUGH CONCRETE/ASPHALT OVERLAY	---	---		---
#111	BUSINESS NUMBERS		---	ASPHALT	---	---		---
31 999	ELEVATION	32.20	---	CONCRETE	---	---		---
---	WATERMAIN	---	---	CONCRETE REPAIR	---	---		---
---	CURB AND GUTTER	---	---	MONOLITHIC MEDIAN	---	---		---
EXISTING	LEGEND-PLAN	PROPOSED	EXISTING	LEGEND-PLAN	PROPOSED	EXISTING	LEGEND-PROFILE	PROPOSED

LOCATIONS APPROVED UNDERGROUND STRUCTURES

SIGNED BY: _____
SUPV UAG S

LOCATION OF UNDERGROUND STRUCTURES AS SHOWN ARE BASED ON THE BEST INFORMATION AVAILABLE BUT NO GUARANTEE IS GIVEN THAT ALL EXISTING UTILITIES ARE SHOWN OR THAT THE GIVEN LOCATIONS ARE EXACT. CONFIRMATION OF EXISTANCE AND EXACT LOCATION OF ALL SERVICES MUST BE OBTAINED FROM THE INDIVIDUAL UTILITIES BEFORE PROCEEDING.

G.B.M. 52-010
ELEV. 232.965

D	
C	
B	ISSUED
A	ISSUED

N. SIDE TAYLOR AVE. BETWEEN WILSON STREET AND HICKORY
STREET, TLT. IN S. CONCRETE FOUNDATION OF NO. 1000 TAYLOR
AVENUE, 2 1/2" E. & 3" IN BELOW BRICK FROM S.W. CORNER OF BLDG.

TENDER	04/22/10	WJ
UNDERGROUND REVIEW	03/01/10	WJ



DESIGNED	KT
DRAWN	KT/TR
FOR SCALE	1:250
VERTICAL	1:10
DATE	DECEMBER 2, 2009

MMM Group Limited.
Suite 111 - 93 Lombard Ave.
Winnipeg, MB R3B 3B1
t. 204.943.3178
f. 204.943.4948
www.mmm.ca

LOCKED	-
PROVED	-
RELEASED FOR INSTRUCTION	
RE	

CONSULTANT ACAD DWG. NO.
5509118-C-006



2010 REGIONAL STREET RENEWAL PROGRAM
TAYLOR AVENUE
PAVEMENT RECONSTRUCTION AND REHABILITATION

STA. 7+70.00 TO STA. 9+40.00

PIPEG

SION

SHEET **6** OF **11**

BID NO.
24-2010