


SEWER JUNCTION INFORMATION
FOR SEWER ID MA60022004

REFERENCE—METERS EAST OF MANHOLE MH60018664

DIST. FROM REF. MANHOLE	JUNCTION DIA.	CLOCK REF.	SERVICE TYPE	DESCRIPTION
4.5	150	10	CNI	LIVE
10.0	150	03	JN	CAPPED
11.0	150	03	JN	LIVE
11.7	150	09	JN	CAPPED
29.4	150	10	JN	—
37.2	150	02	CXI	LIVE
43.4	150	03	JN	CAPPED
44.3	150	03	JN	CAPPED
45.9	150	09	CNI	LIVE
58.3	150	02	CX	LIVE

ALL JUNCTION INFORMATION
BASED ON CCTV INSPECTION

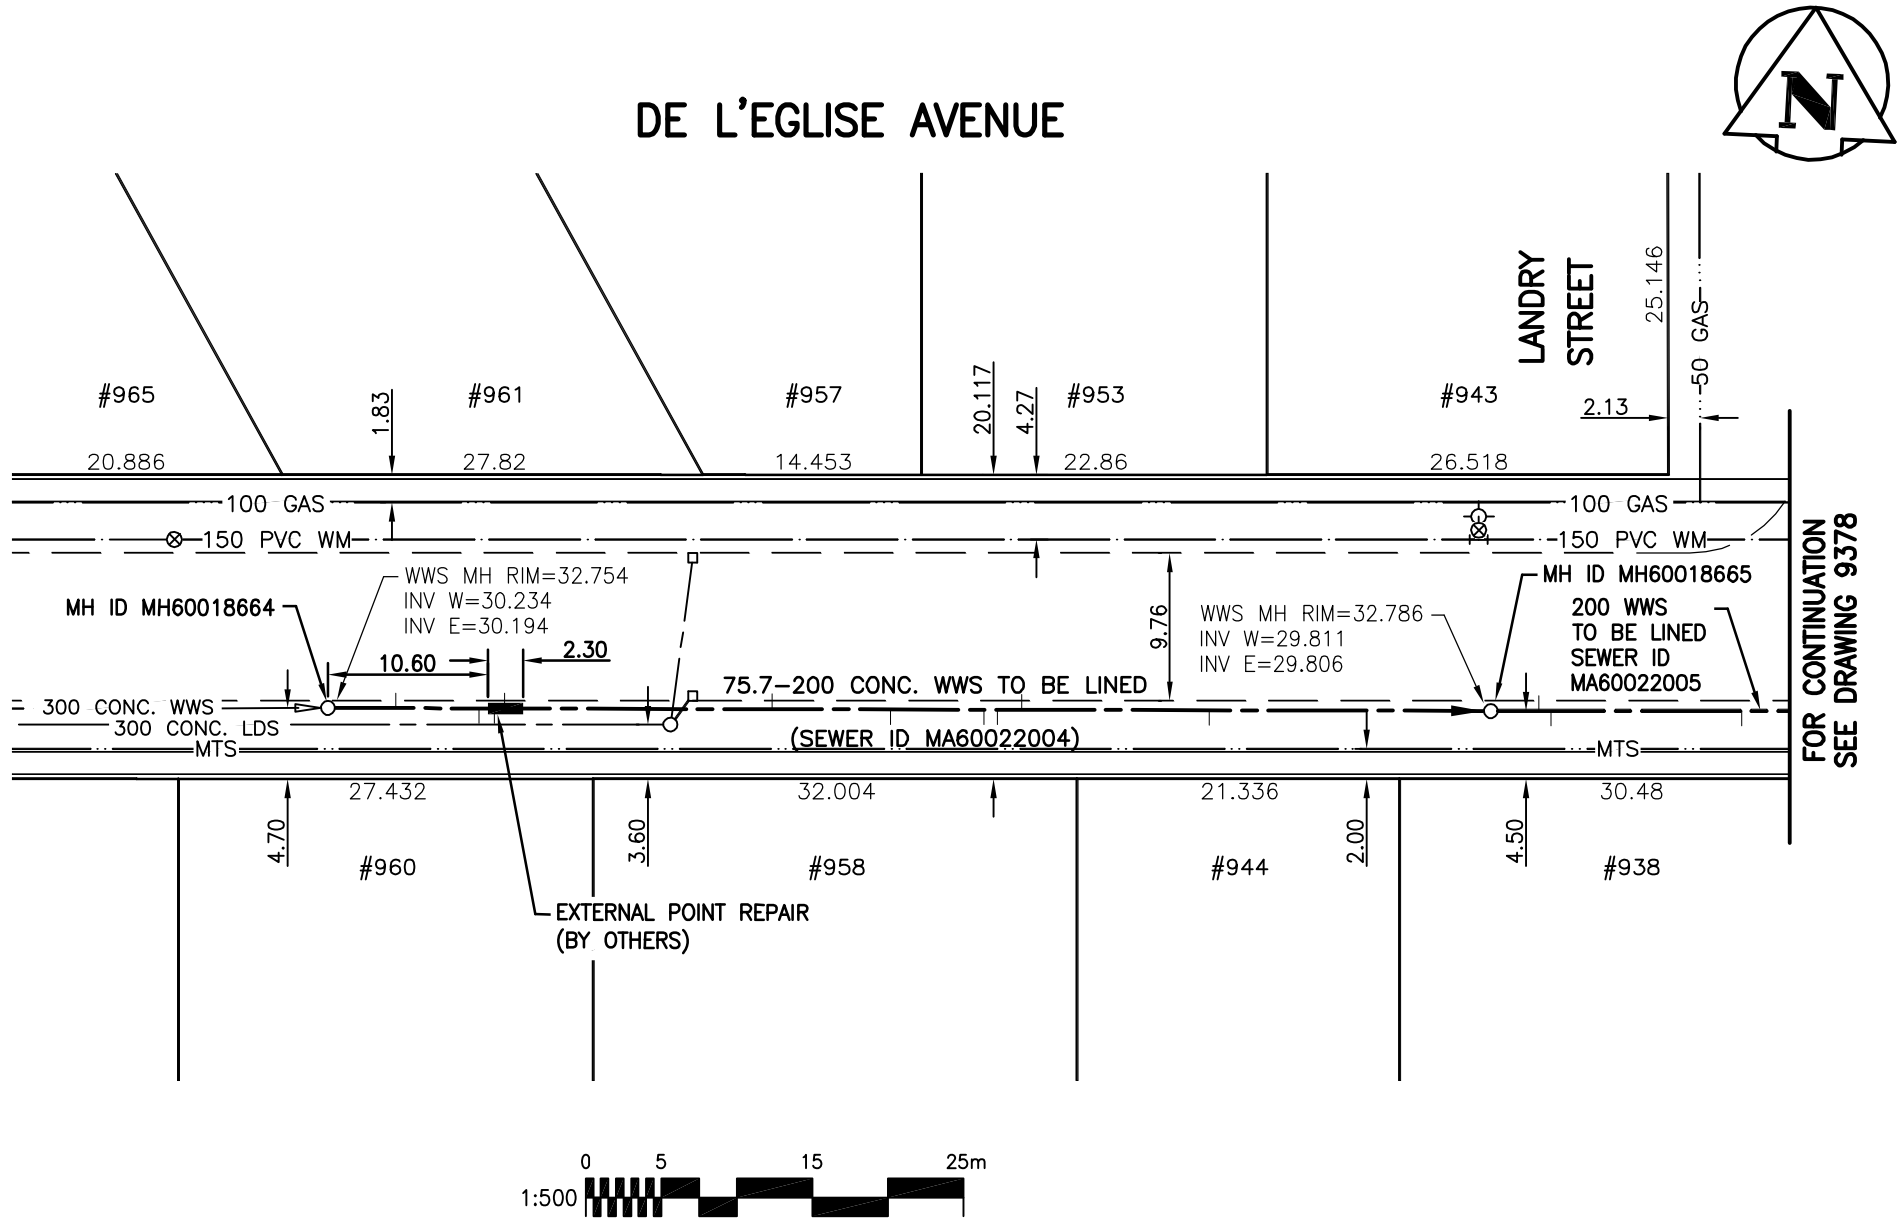

WARNING

IF POWER EQUIPMENT OR EXPLOSIVES ARE TO BE USED FOR EXCAVATION ON THIS PROJECT THE CONTRACTOR MUST:

- 1) NOTIFY THE GAS COMPANY OF THE PROPOSED LOCATION OF EXCAVATION.
 - 2) TAKE PRECAUTION TO AVOID DAMAGE TO GAS COMPANY INSTALLATIONS.
- SEE PROVINCIAL REGULATION 140/92 FOR DETAILS

METRIC

WHOLE NUMBERS INDICATE MILLIMETRES
DECIMALIZED NUMBERS INDICATE METRES

BENCH MARK: W. side Rue Landry, Tblt. in E. Conc. foundation of No. 15 Rue Landry, 3.3 m S. & 0.5 m below stucco from N.E. Cor. of dwelling.

BID OPPORTUNITY 245-2010



Certificate of Authorization

Stantec Consulting Ltd.

No. 1301 Date: _____

LOCATION APPROVED
UNDERGROUND STRUCTURES

SUPV. U/G STRUCTURES DATE
COMMITTEE

NOTE:
LOCATION OF UNDERGROUND STRUCTURES AS SHOWN ARE BASED ON THE BEST INFORMATION AVAILABLE BUT NO GUARANTEE IS GIVEN THAT ALL EXISTING UTILITIES ARE SHOWN OR THAT THE GIVEN LOCATIONS ARE EXACT. CONFIRMATION OF EXISTENCE AND EXACT LOCATION OF ALL SERVICES MUST BE OBTAINED FROM THE INDIVIDUAL UTILITIES BEFORE PROCEEDING WITH CONSTRUCTION.

B.M. 88-11
ELEV. 233.529m

NO.	REVISIONS	DATE	BY



Stantec Consulting Ltd.

905 Waverley Street, Winnipeg, Manitoba
Tel 204-489-5900 Fax 204-453-9012

DESIGNED BY	J.K.H.	CHECKED BY	W.A.B.
DRAWN BY	J.K.H.	APPROVED BY	C.L.D.
HOR. SCALE:	1:500	RELEASED FOR CONSTRUCTION:	
VERTICAL:	N/A		
DATE	10.06.21	DATE	

ENGINEER'S SEAL



CONSULTANT DRAWING NO.
C-I24



THE CITY OF WINNIPEG
WATER AND WASTE DEPARTMENT

2010 SEWER RENEWALS
BY CIPP LINING - CONTRACT I4
DE L'EGlise AVENUE
2ND MH E. OF PEMBINA HWY. TO
3RD MH E. OF PEMBINA HWY.

SHEET	OF
24	26
CAD FILE DRAWING NUMBER	I2350c-I24-735.dwg
CITY DRAWING NUMBER	9377