



**SECTION A**  
SCALE 1:25

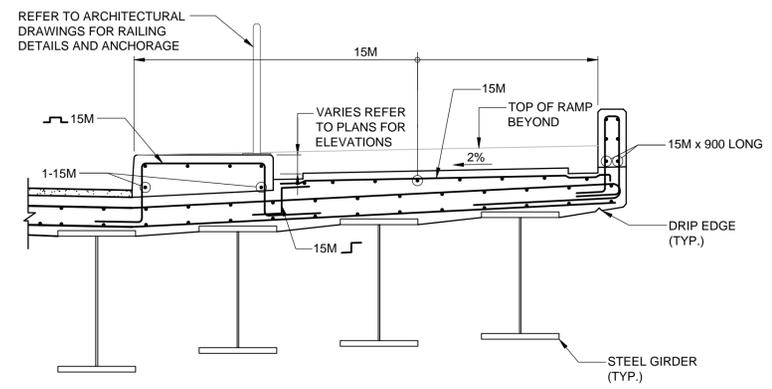


**SECTION B**  
SCALE 1:25

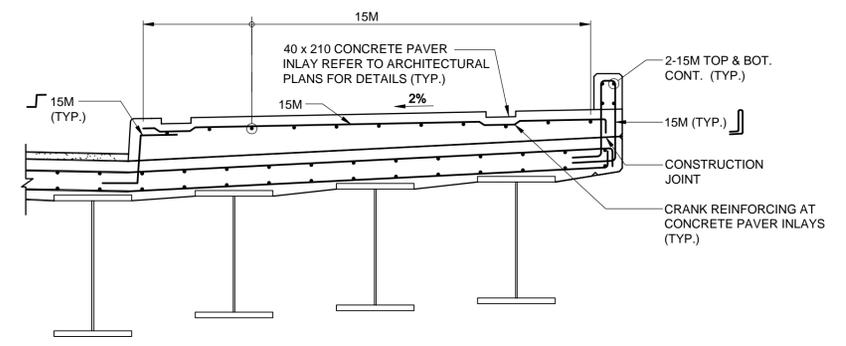

**SECTION C**  
SCALE 1:25



LOCATION UNDERGROUND	APPROVED STRUCTURES	B.M. ELEV.	DESIGNED BY SFV
SUPY. U/G STRUCTURES COMMITTEE	DATE		DRAWN BY GDT
			CHECKED BY SSR
			APPROVED BY DPK
			HOR. SCALE AS SHOWN
			VERTICAL AS SHOWN
			DATE 2010/05/14
2	ISSUED FOR ADDENDUM #2	10/06/11	DPK
1	ISSUED FOR TENDER	10/05/14	DPK
NO.	REVISIONS	DATE	BY

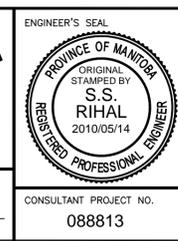

**THE CITY OF WINNIPEG**  
TRANSIT DEPARTMENT

Winnipeg

SOUTHWEST RAPID TRANSIT CORRIDOR - STAGE 1  
OSBORNE STATION & ASSOCIATED WORKS

CITY DRAWING NUMBER: B237-10-39  
SHEET 39 OF 121  
CONSULTANT DRAWING NUMBER: C5-S1124-T

DECK DETAILS 3 OF 3

CONSULTANT PROJECT NO. 088813

G:\CAD\088813\Contract\Contract 5-Osborne Station\Bridge\Deck\C5-088813-DECK\_LAYOUT.dwg