




NOTE: FOR DECK REINFORCING DETAILS SEE SHEET 37  
 FOR APPROACH SLAB DETAILS SEE SHEET 45  
 SECTIONS SHOWN ARE FOR RAMP DETAILS AND REINFORCEMENT ONLY

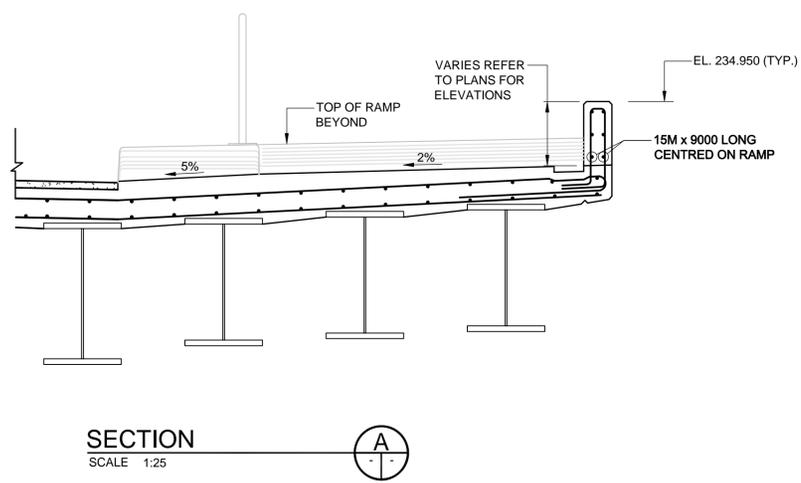

SECTION A SCALE 1:25

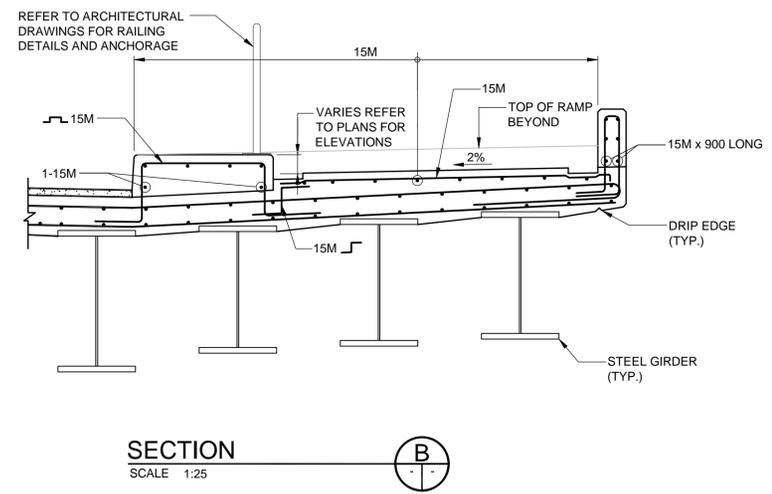

SECTION B SCALE 1:25

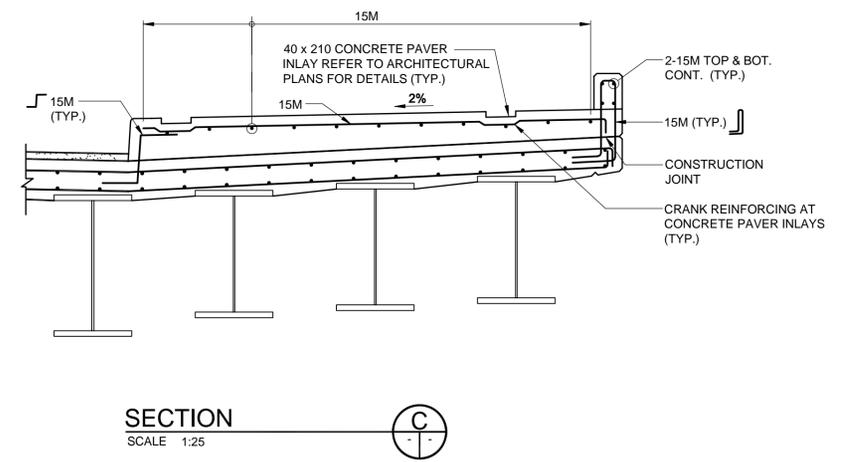

SECTION C SCALE 1:25



LOCATION UNDERGROUND STRUCTURES SUPV. U/G STRUCTURES COMMITTEE DATE	APPROVED STRUCTURES DATE	B.M. ELEV.	DESIGNED BY SFV DRAWN BY GDT CHECKED BY SSR APPROVED BY DPK		ENGINEER'S SEAL PROVINCE OF MANITOBA ORIGINAL STAMPED BY S.S. RIHAL 2010/05/14 REGISTERED PROFESSIONAL ENGINEER		SOUTHWEST RAPID TRANSIT CORRIDOR - STAGE 1 OSBORNE STATION & ASSOCIATED WORKS	CITY DRAWING NUMBER B237-10-39 SHEET 39 OF 121 CONSULTANT DRAWING NUMBER C5-S1124-T
NOTE: LOCATION OF UNDERGROUND STRUCTURES AS SHOWN ARE BASED ON THE BEST INFORMATION AVAILABLE BUT NO GUARANTEE IS GIVEN THAT ALL EXISTING UTILITIES ARE SHOWN OR THAT THE GIVEN LOCATIONS ARE EXACT. CONFIRMATION OF EXISTENCE AND EXACT LOCATION OF ALL SERVICES MUST BE OBTAINED FROM THE INDIVIDUAL UTILITIES BEFORE PROCEEDING WITH CONSTRUCTION.			HOR. SCALE AS SHOWN VERTICAL AS SHOWN	RELEASED FOR CONSTRUCTION ORIGINAL SIGNED BY RANDY FINGAS DATE 2010/05/14	CONSULTANT PROJECT NO. 088813	DECK DETAILS 3 OF 3		

G:\CAD\088813\Contract\Contract 5-Osborne Station\Current\Bridge\C5-088813-DECK\_LAYOUT.dwg