




DETAIL 1
SCALE 1:15 (SHOWING COVER PLATE IN CONCRETE BARRIER AT SU.1) 40/42

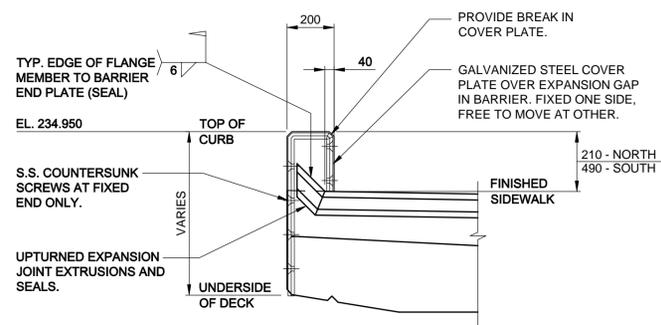


DETAIL 2
SCALE 1:15 (SHOWING COVER PLATE IN SIDEWALK CURB AT SU.4) 40/42

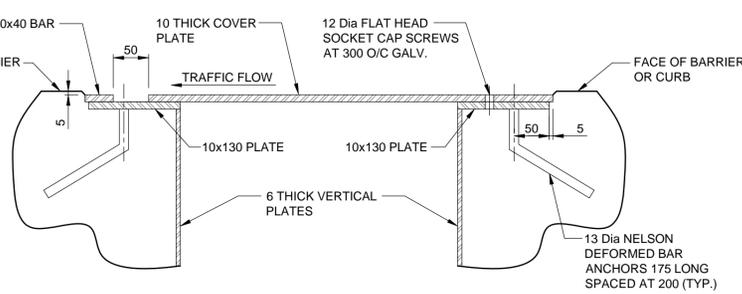


SHOWING COVER PLATE AT BARRIER AND CURBS
SCALE 1:5

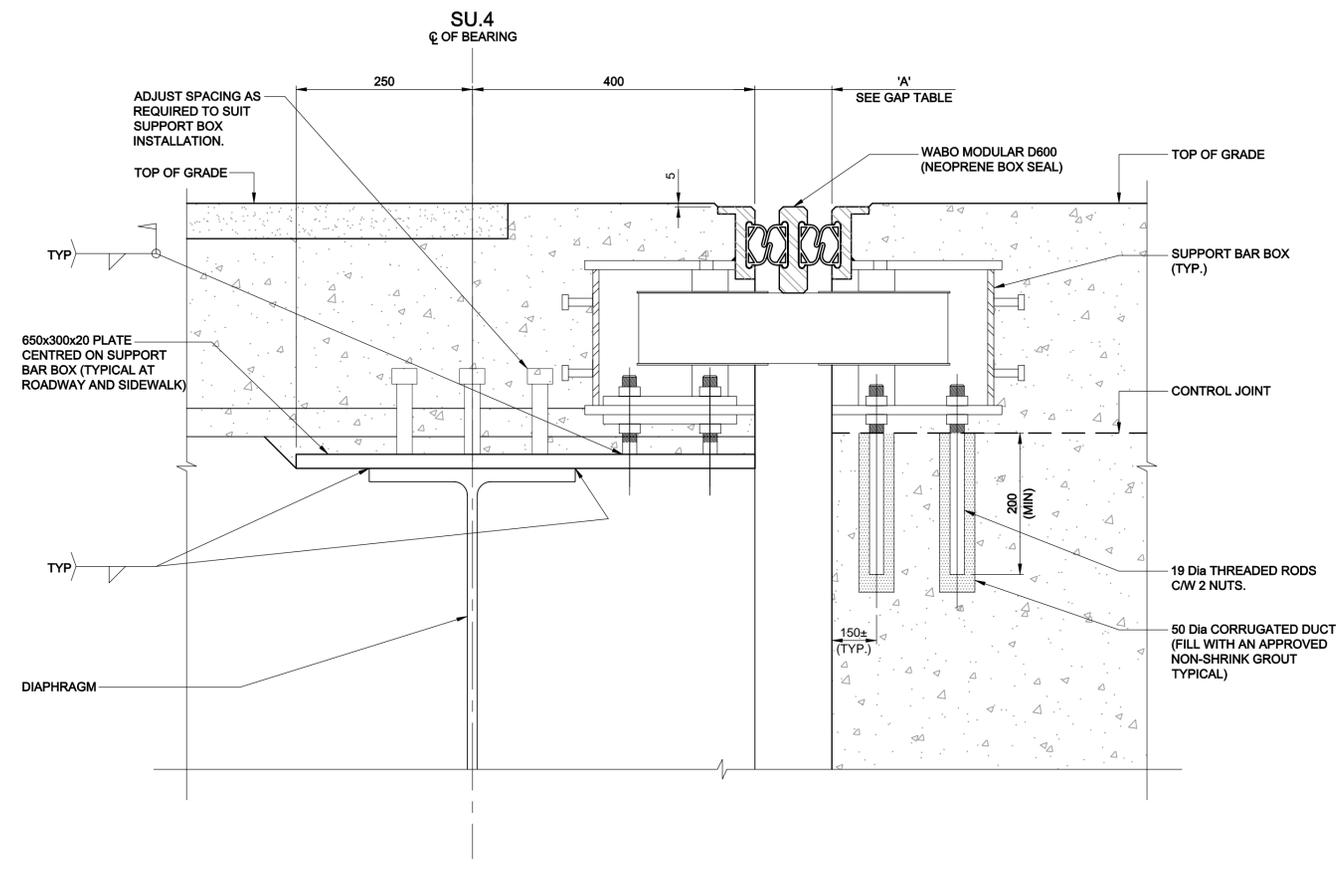

DETAIL 3
SCALE 1:5 (SHOWING DETAILS AT SUPPORT BOX IN ROADWAY AT SU.4) 41/42

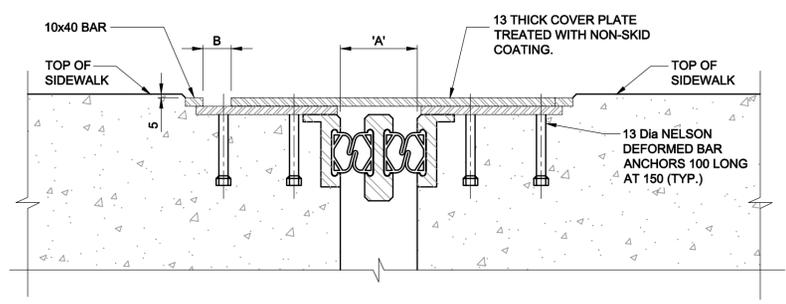

DETAIL 4
SCALE 1:5 (SHOWING COVER PLATE IN SIDEWALK LOCATIONS) 41/42

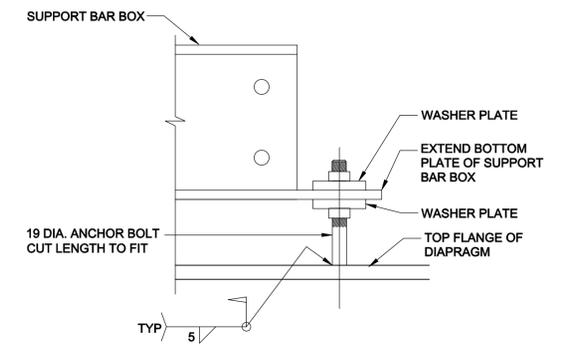

TYPICAL SUPPORT BOX DETAIL
SCALE 1:5

- NOTES:**
- FOR DETAILS OF REINFORCING IN EXPANSION JOINT BLOCKOUT, SEE DECK AND ABUTMENT REINFORCING DRAWINGS.
 - PROTECT INJECTION HOSE AND FITTINGS ADJACENT TO THE FIELD SPLICE DURING WELDING AND REMOVE PROTECTION PRIOR TO PLACING OF CONCRETE IN BLOCKOUT.
 - EXPANSION JOINT DETAILS FOR WABO SYSTEM MAY BE SUBSTITUTED BY APPROVED EQUAL AS PER CONTRACT ADMINISTRATOR.
 - THIS DRAWING TO BE READ IN CONJUNCTION WITH SHEET # 40 AND SHEET # 41

G:\CAD\088813\Contract\Contract 5-Osborne Station\Current\Bridge\C5-088813-EXPANSION JOINT.dwg



LOCATION UNDERGROUND STRUCTURES SUPV. U/G STRUCTURES COMMITTEE DATE NOTE: LOCATION OF UNDERGROUND STRUCTURES AS SHOWN ARE BASED ON THE BEST INFORMATION AVAILABLE BUT NO GUARANTEE IS GIVEN THAT ALL EXISTING UTILITIES ARE SHOWN OR THAT THE GIVEN LOCATIONS ARE EXACT. CONFIRMATION OF EXISTENCE AND EXACT LOCATION OF ALL SERVICES MUST BE OBTAINED FROM THE INDIVIDUAL UTILITIES BEFORE PROCEEDING WITH CONSTRUCTION.	APPROVED STRUCTURES DATE DATE BY	B.M. ELEV. DESIGNED BY BJS DRAWN BY MJB CHECKED BY SSR APPROVED BY DPK HOR. SCALE AS SHOWN VERTICAL AS SHOWN	 RELEASED FOR CONSTRUCTION ORIGINAL SIGNED BY RANDY FINGAS DATE 2010/05/14	ENGINEER'S SEAL CONSULTANT PROJECT NO. 088813	 THE CITY OF WINNIPEG TRANSIT DEPARTMENT SOUTHWEST RAPID TRANSIT CORRIDOR - STAGE 1 OSBORNE STATION & ASSOCIATED WORKS EXPANSION JOINT - DETAILS 2 OF 2	CITY DRAWING NUMBER B237-10-42 SHEET 42 OF 121 CONSULTANT DRAWING NUMBER C5-S1127-T
--	--	--	---	--	---	---