


NOTES:

1. CLEAR COVER TO REINFORCING STEEL 70 ± 20mm EXCEPT AS NOTED
2. ALL REINFORCING STEEL TO BE GALVANIZED.

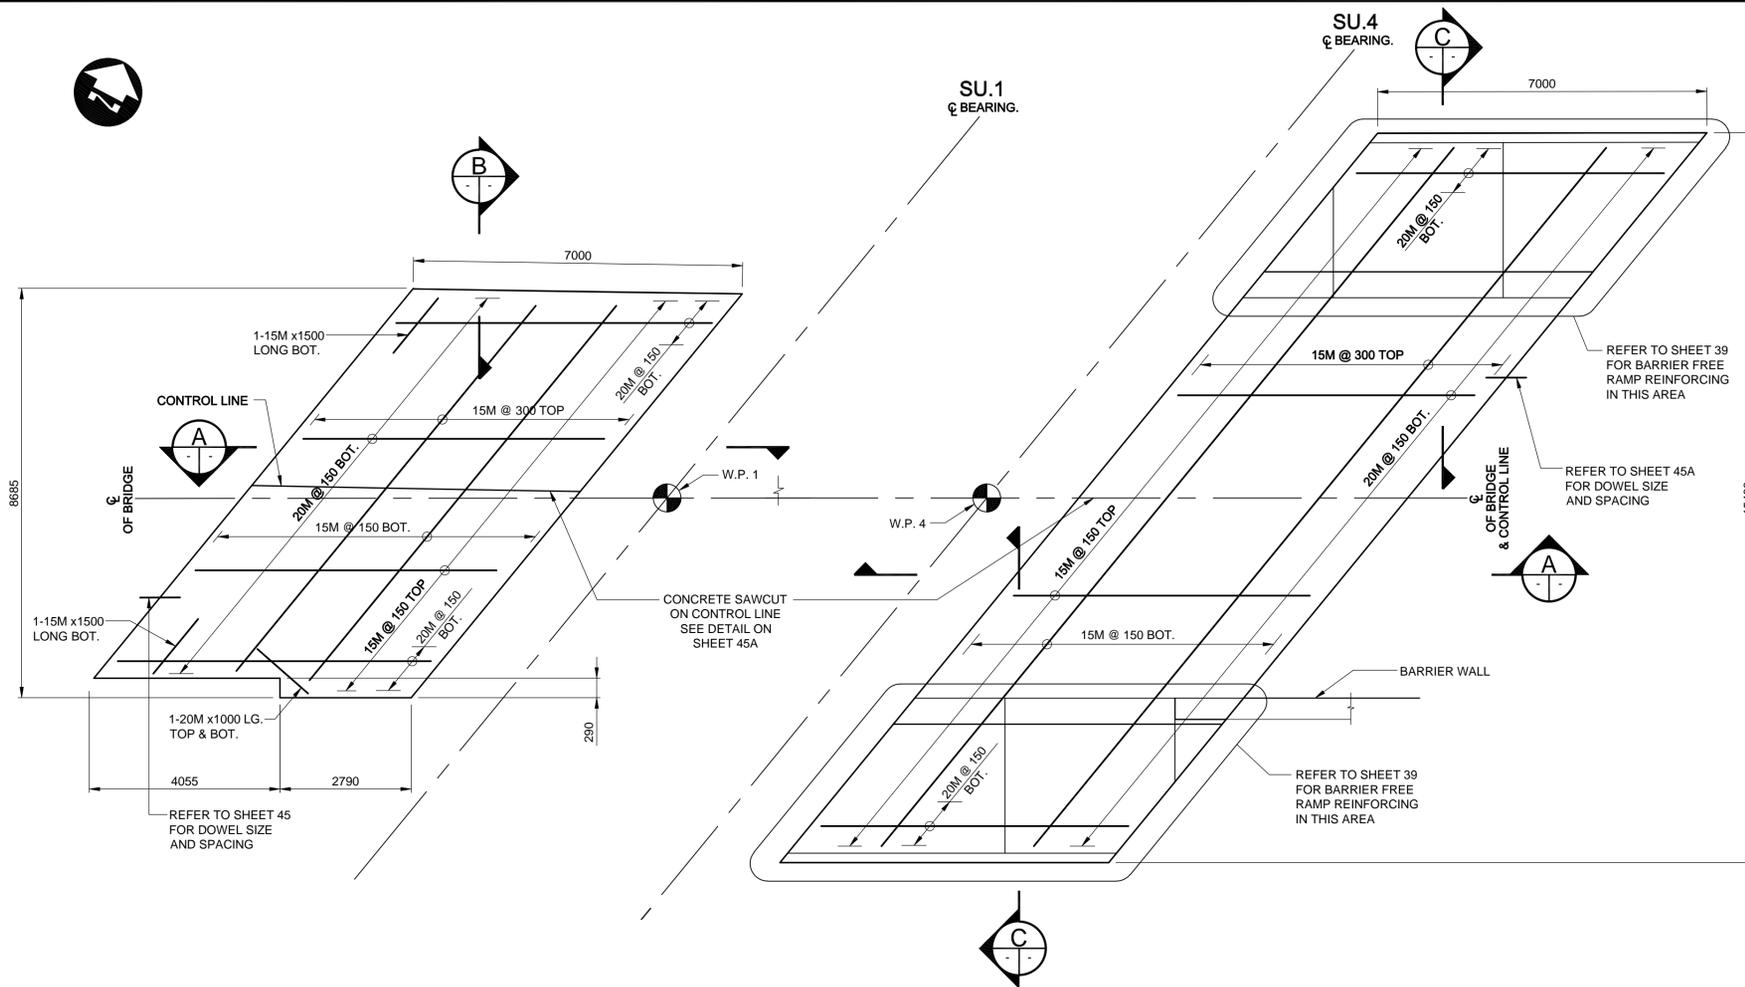


PLAN OF APPROACH SLAB AT SU.1

SCALE 1:75


PLAN OF APPROACH SLAB AT SU.4

SCALE 1:75

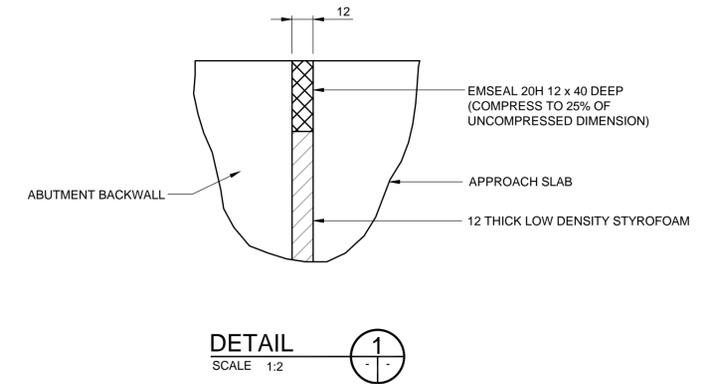


DETAIL 1

SCALE 1:2

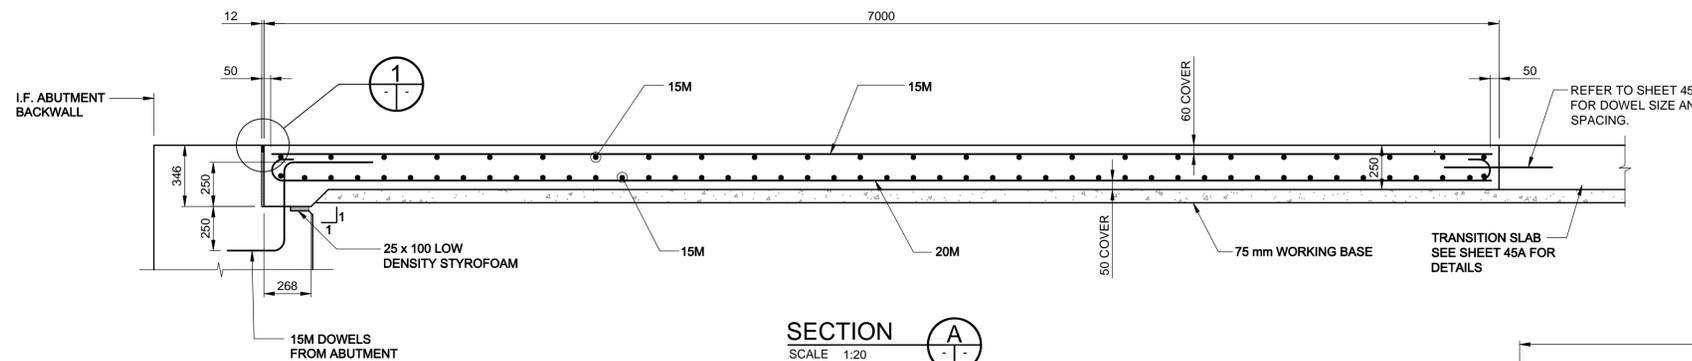


SECTION A

SCALE 1:20

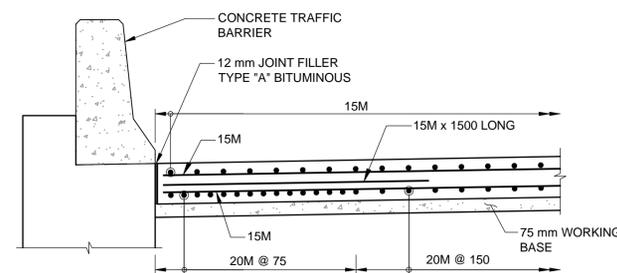

SECTION B

SCALE 1:10 (WITHOUT SIDEWALK)

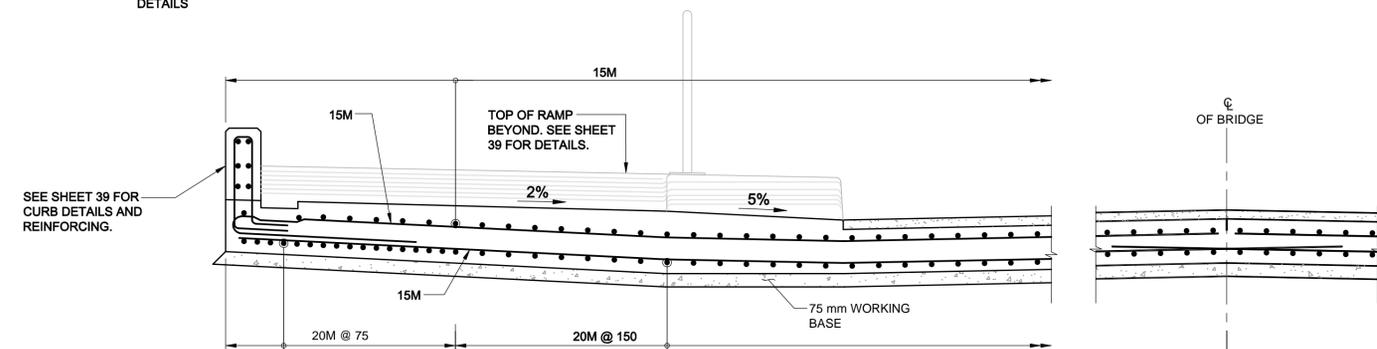

SECTION C

SCALE 1:20

LOCATION UNDERGROUND	APPROVED STRUCTURES	B.M. ELEV.
SUPV. U/G STRUCTURES COMMITTEE	DATE	
NOTE: LOCATION OF UNDERGROUND STRUCTURES AS SHOWN ARE BASED ON THE BEST INFORMATION AVAILABLE BUT NO GUARANTEE IS GIVEN THAT ALL EXISTING UTILITIES ARE SHOWN OR THAT THE GIVEN LOCATIONS ARE EXACT. CONFIRMATION OF EXISTENCE AND EXACT LOCATION OF ALL SERVICES MUST BE OBTAINED FROM THE INDIVIDUAL UTILITIES BEFORE PROCEEDING WITH CONSTRUCTION.		
1	ISSUED FOR TENDER	10/05/14 DPK
NO.	REVISIONS	DATE BY

DESIGNED BY	DRAWN BY	CHECKED BY	APPROVED BY	HOR. SCALE	VERTICAL
SFV	MJB	SSR	DPK	AS SHOWN	
DATE 2010/05/14					

DILLON CONSULTING

RELEASED FOR CONSTRUCTION
ORIGINAL SIGNED BY RANDY FINGAS
DATE 2010/05/14

ENGINEER'S SEAL
PROVINCE OF MANITOBA
ORIGINAL STAMPED BY
S.S. RIHAL
2010/05/14
REGISTERED PROFESSIONAL ENGINEER

THE CITY OF WINNIPEG TRANSIT DEPARTMENT

SOUTHWEST RAPID TRANSIT CORRIDOR - STAGE 1
OSBORNE STATION & ASSOCIATED WORKS

CITY DRAWING NUMBER
B237-10-45
SHEET 45 OF 121
CONSULTANT DRAWING NUMBER
C5-S1130-T

APPROACH SLABS

CONSULTANT PROJECT NO.
088813

APEGM
Certificate of Authorization
Dillon Consulting Limited (MB)
No. 1789 Date: 2010/05/14

G:\CAD\088813\Contract\Contract 5-Osborne Station\Bridges\Bridges\C5-CXXX-APPROACH SLAB.dwg