


1 HUGO STREET CROSS SECTION
HOR 1:150, VER 1:75

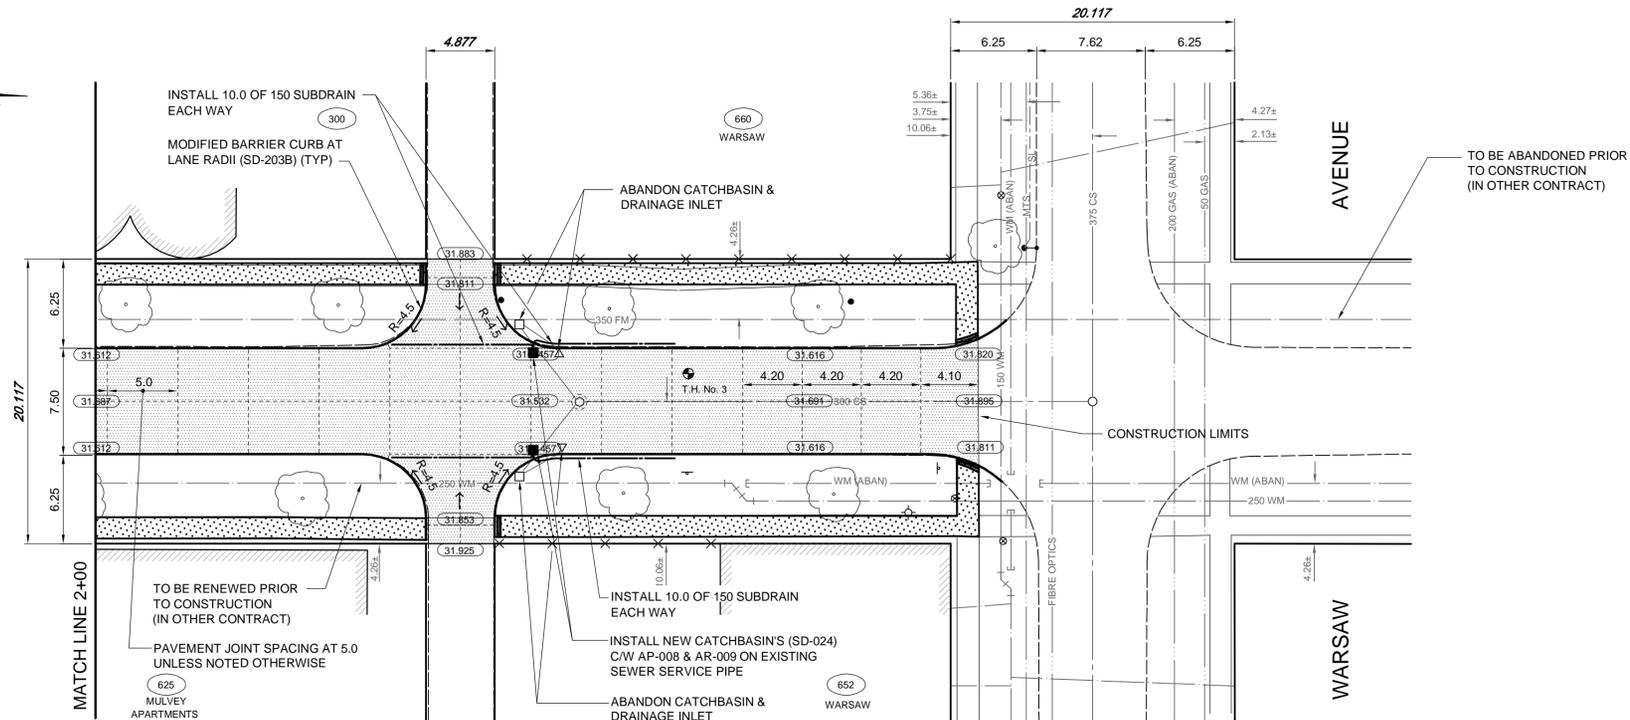

HUGO STREET N

150 WM	WATERMAIN	150 WM	SWALE	TRAFFIC SIGNAL
400 FM	FEEDERMAIN	400 FM	MANHOLE	GAS
300 LDS	LAND DRAINAGE SEWER	300 LDS	CATCHBASIN	HYDRO
250 WWS	WASTEWATER SEWER	250 WWS	HYDRO BOX	MTS
300 CS	COMBINED SEWER	300 CS	HYDRO POLE	SPRINKLER
200 FCM	FORCEMAIN	200 FCM	LIGHT STANDARD	ELEVATION
	JUNCTIONS		ANCHOR	SIDEWALK
	HYDRANT		TREE	CURB
	VALVE		SURVEY BAR	ASPHALT
	CURB STOP		SIGNAL CONTROLLER	CONCRETE
EXISTING	LEGEND-PLAN	PROPOSED	EXISTING	LEGEND-PLAN
			PROPOSED	

LOCATION APPROVED UNDERGROUND STRUCTURES	DATE
SUPV. U/G STRUCTURES COMMITTEE	
NOTE:	
LOCATION OF UNDERGROUND STRUCTURES AS SHOWN ARE BASED ON THE BEST INFORMATION AVAILABLE. BUT NO GUARANTEE IS GIVEN THAT ALL EXISTING UTILITIES ARE SHOWN OR THAT THE GIVEN LOCATIONS ARE EXACT. CONFIRMATION OF EXISTENCE AND EXACT LOCATION OF ALL SERVICES MUST BE OBTAINED FROM THE INDIVIDUAL UTILITIES BEFORE PROCEEDING WITH CONSTRUCTION.	

B.M. ELEV.	
DESIGNED BY	TF
CHECKED BY	
DRAWN BY	GMD
APPROVED BY	
HOR. SCALE:	1 : 250
VERTICAL:	1 : 10
RELEASSED FOR CONSTRUCTION	
DATE	10.02.23
DATE	

ISSUED FOR TENDER	10.05.07	TF
NO. REVISIONS		
DATE		
DATE		

WARDROP
A TETRA TECH COMPANY
PEOPLE. PASSION. PERFORMANCE.
TRUSTED GLOBALLY

PRELIMINARY DRAWING
NOT TO BE USED FOR CONSTRUCTION

THE CITY OF WINNIPEG
PUBLIC WORKS DEPARTMENT
ENGINEERING DIVISION

2010 RESIDENTIAL STREET RENEWALS
NEW CONCRETE PAVEMENT

HUGO STREET
9m NORTH OF MULVEY AVENUE TO
WARSAW AVENUE

CITY DRAWING NUMBER
SHEET OF 2 16
C1002

CONSULTANT DRAWING NO.
1000070200-DWG-C1002-00

