


1
YALE AVENUE CROSS SECTION
HOR 1:150, VER 1:75

NOTE:
CHAINAGE IS ALONG CENTRELINE OF
YALE AVENUE RIGHT-OF-WAY.

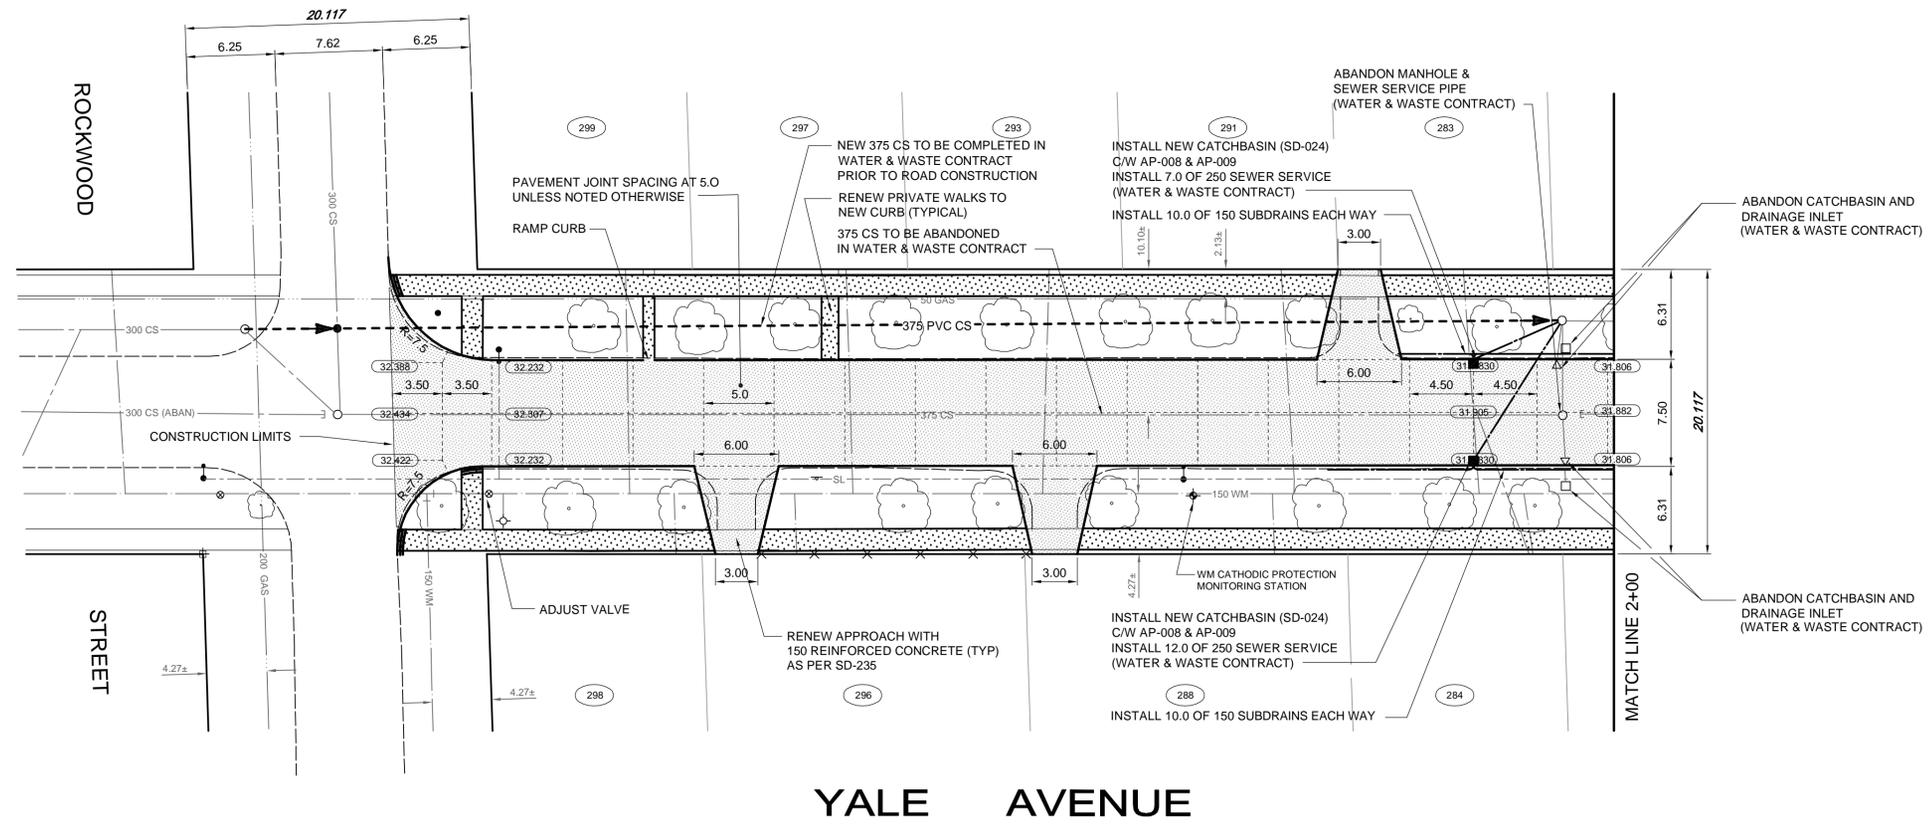

YALE AVENUE

150 WM	WATERMAIN	150 WM	→	SWALE	→	TRAFFIC SIGNAL	
400 FM	FEEDERMAIN	400 FM	○	MANHOLE	●	GAS	
300 LDS	LAND DRAINAGE SEWER	300 LDS	□	CATCHBASIN	■	HYDRO	
250 WWS	WASTEWATER SEWER	250 WWS	▣	HYDRO BOX	■	MTS	
300 CS	COMBINED SEWER	300 CS	●	HYDRO POLE	○	SPRINKLER	
200 FCM	FORCEMAIN	200 FCM	→	LIGHT STANDARD	⊙	ELEVATION	32.000
	JUNCTIONS		←	ANCHOR	⊕	SIDEWALK	
	HYDRANT		⊕	TREE	⊕	CURB	
	VALVE		⊕	SURVEY BAR	⊕	ASPHALT	
	CURB STOP		⊕	SIGNAL CONTROLLER	⊕	CONCRETE	
EXISTING	LEGEND-PLAN	PROPOSED	EXISTING	LEGEND-PLAN	PROPOSED	EXISTING	LEGEND-PLAN

LOCATION APPROVED UNDERGROUND STRUCTURES

SUPV. U/G STRUCTURES COMMITTEE DATE

NOTE:
LOCATION OF UNDERGROUND STRUCTURES AS SHOWN ARE BASED ON THE BEST INFORMATION AVAILABLE. BUT NO GUARANTEE IS GIVEN THAT ALL EXISTING UTILITIES ARE SHOWN OR THAT THE GIVEN LOCATIONS ARE EXACT. CONFIRMATION OF EXISTENCE AND EXACT LOCATION OF ALL SERVICES MUST BE OBTAINED FROM THE INDIVIDUAL UTILITIES BEFORE PROCEEDING WITH CONSTRUCTION.

B.M. ELEV.			
00	ISSUED FOR TENDER	10.05.07	DAL
NO.	REVISIONS	DATE	BY

WARDROP
A TETRA TECH COMPANY

PEOPLE. PASSION. PERFORMANCE.
TRUSTED GLOBALLY

DESIGNED BY TF
DRAWN BY GMD

CHECKED BY
APPROVED BY

HOR. SCALE: 1 : 250
VERTICAL: 1 : 10

RELEASED FOR CONSTRUCTION

DATE 10.03.03

PRELIMINARY DRAWING

NOT TO BE USED FOR CONSTRUCTION

CONSULTANT DRAWING NO. 1000070200-DWG-C1005-00

THE CITY OF WINNIPEG
PUBLIC WORKS DEPARTMENT
ENGINEERING DIVISION

2010 RESIDENTIAL STREET RENEWALS
NEW CONCRETE PAVEMENT

YALE AVENUE
ROCKWOOD STREET TO
100m EAST OF ROCKWOOD STREET

CITY DRAWING NUMBER
SHEET 5 OF 16
C1005

Wardrop Engineering Inc.
No. 195 Expiry: April 30, 2011