


NOTE:  
CHAINAGE IS ALONG CENTRELINE OF  
MARGATE ROAD RIGHT-OF-WAY.

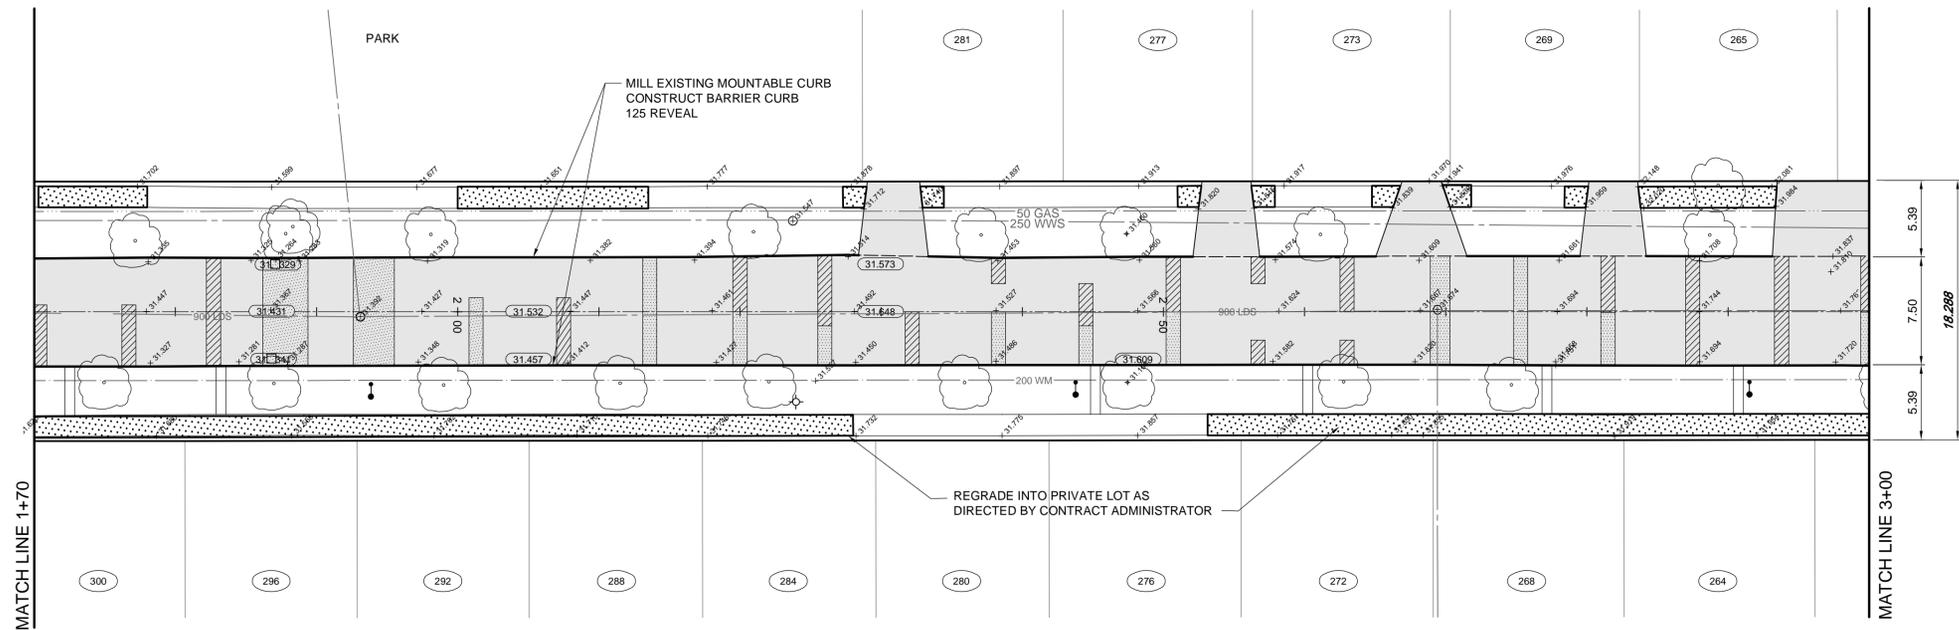

## MARGATE ROAD

EXISTING	LEGEND-PLAN	PROPOSED	EXISTING	LEGEND-PLAN	PROPOSED	EXISTING	LEGEND-PLAN	PROPOSED
150 WM	WATERMAIN	150 WM	SWALE	MANHOLE				
400 FM	FEEDERMAIN	400 FM		CATCHBASIN				
300 LDS	LAND DRAINAGE SEWER	300 LDS		HYDRO BOX				
250 WWS	WASTEWATER SEWER	250 WWS		HYDRO POLE				
300 CS	COMBINED SEWER	300 CS		LIGHT STANDARD				
200 FCM	FORCEMAIN	200 FCM		ANCHOR				
	JUNCTIONS			TREE				
	HYDRANT			SURVEY BAR				
	VALVE			HOUSE NUMBER				
	CURB STOP							

**LOCATION APPROVED UNDERGROUND STRUCTURES**

SUPV. / U/G STRUCTURES COMMITTEE DATE

NOTE:  
LOCATION OF UNDERGROUND STRUCTURES AS SHOWN ARE BASED ON THE BEST INFORMATION AVAILABLE. BUT NO GUARANTEE IS GIVEN THAT ALL EXISTING UTILITIES ARE SHOWN OR THAT THE GIVEN LOCATIONS ARE EXACT. CONFIRMATION OF EXISTENCE AND EXACT LOCATION OF ALL SERVICES MUST BE OBTAINED FROM THE INDIVIDUAL UTILITIES BEFORE PROCEEDING WITH CONSTRUCTION.

B.M. ELEV.	NO.	REVISIONS	DATE	BY
	00	ISSUED FOR TENDER	10.05.07	DAL

**WARDROP**  
A TETRA TECH COMPANY

PEOPLE. PASSION. PERFORMANCE.  
TRUSTED GLOBALLY

DESIGNED BY TF  
DRAWN BY GMD

CHECKED BY  
APPROVED BY

HOR. SCALE: 1 : 250  
VERTICAL: 1 : 10

RELEASSED FOR CONSTRUCTION

DATE 10.03.19

**PRELIMINARY DRAWING**

**NOT TO BE USED FOR CONSTRUCTION**

CONSULTANT DRAWING NO.  
100070200-SKT-C1015-00

**THE CITY OF WINNIPEG**  
PUBLIC WORKS DEPARTMENT  
ENGINEERING DIVISION

2010 RESIDENTIAL STREET RENEWALS  
PAVEMENT REHABILITATION

MARGATE ROAD  
51m EAST OF DUVAL STREET TO  
13m WEST OF SOROKIN STREET

CITY DRAWING NUMBER  
SHEET 15 OF 16  
C1015