
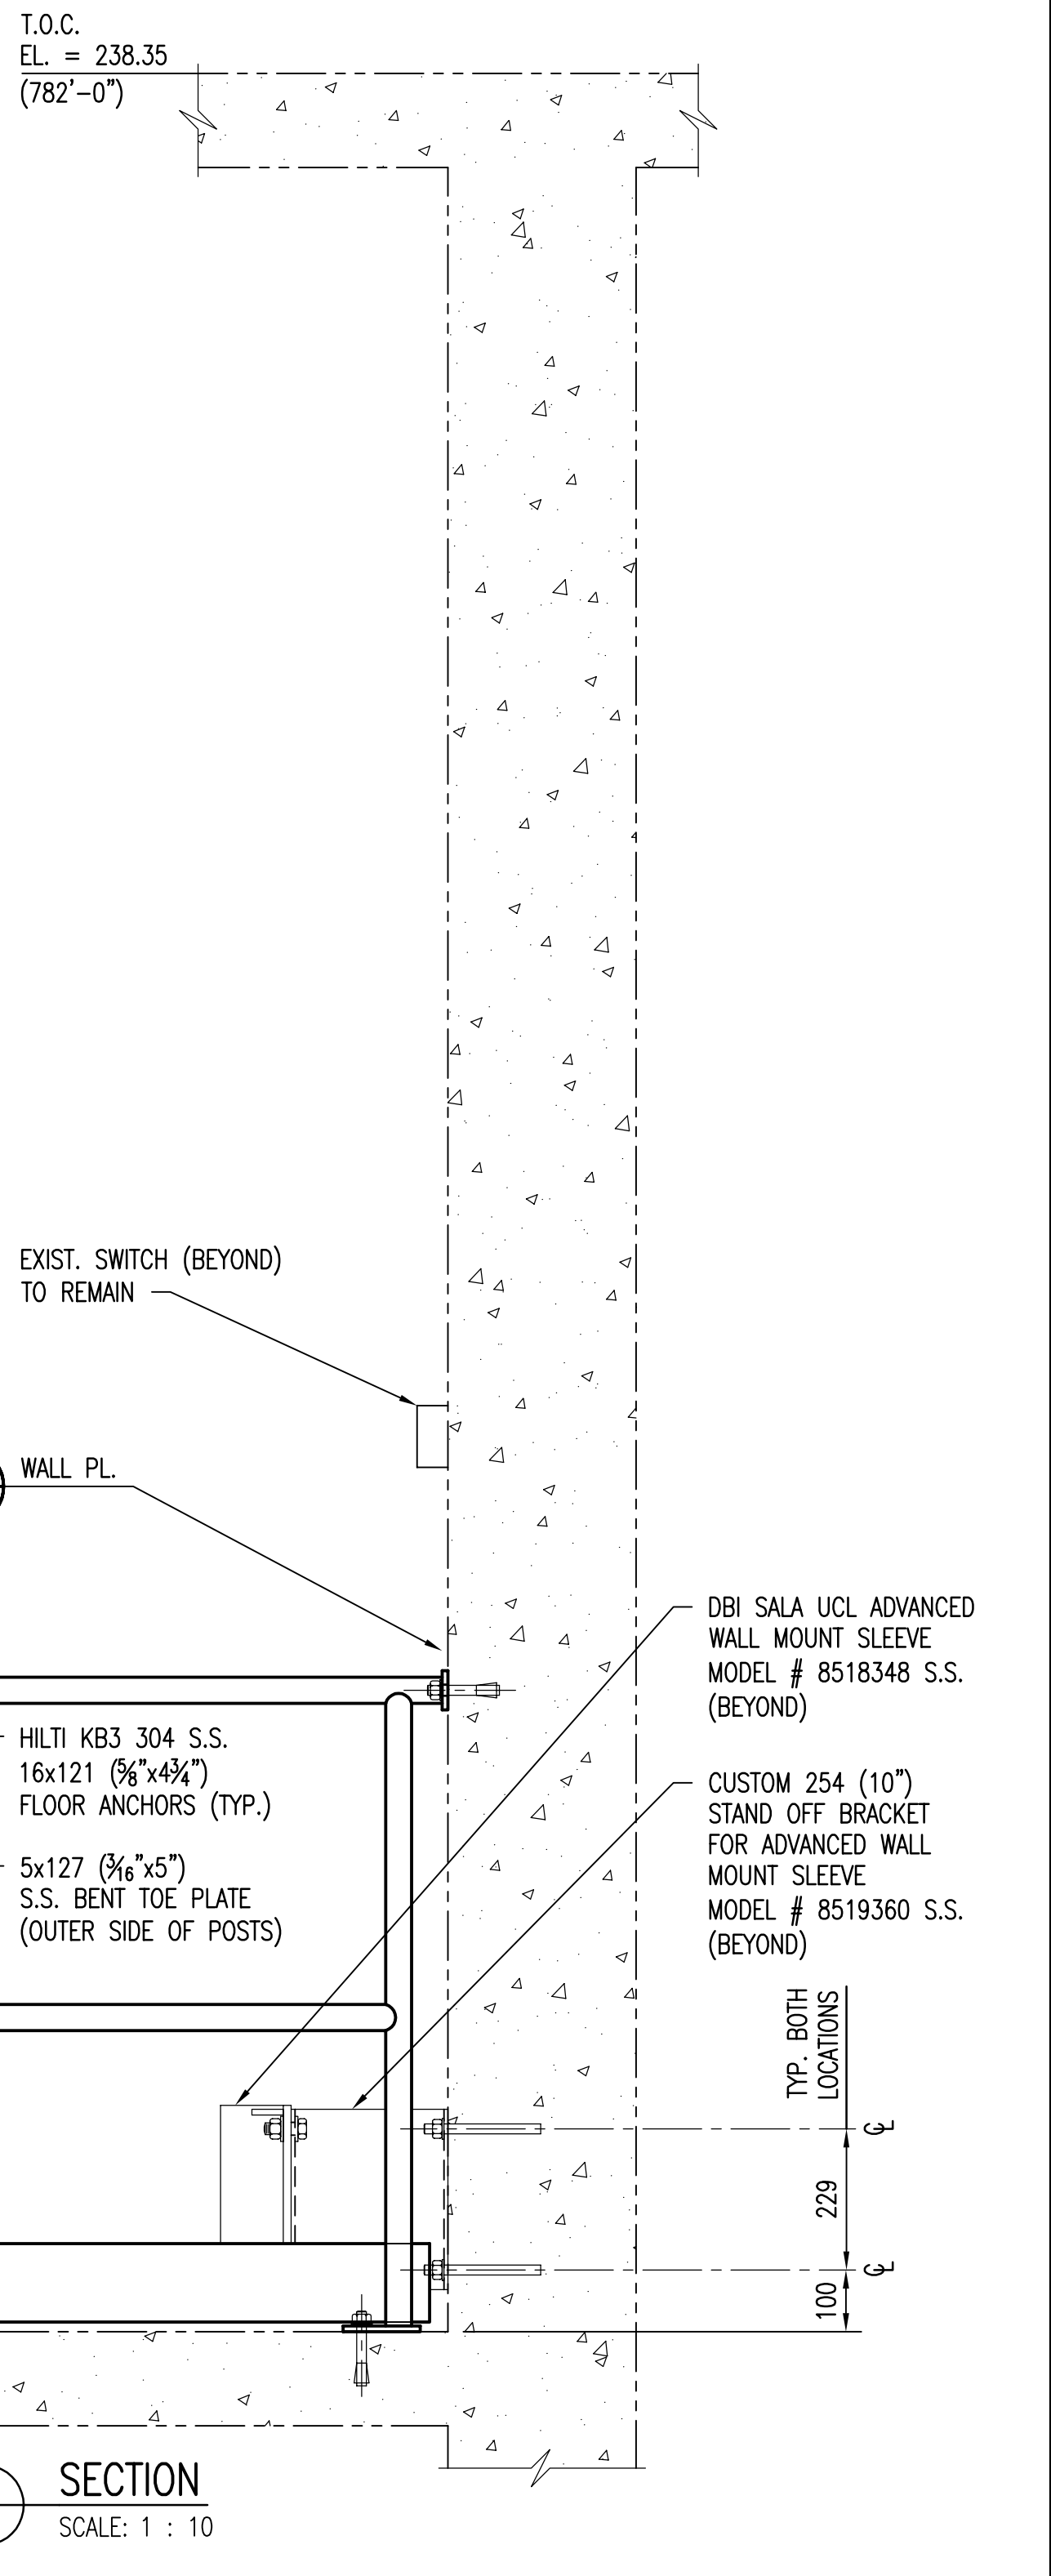


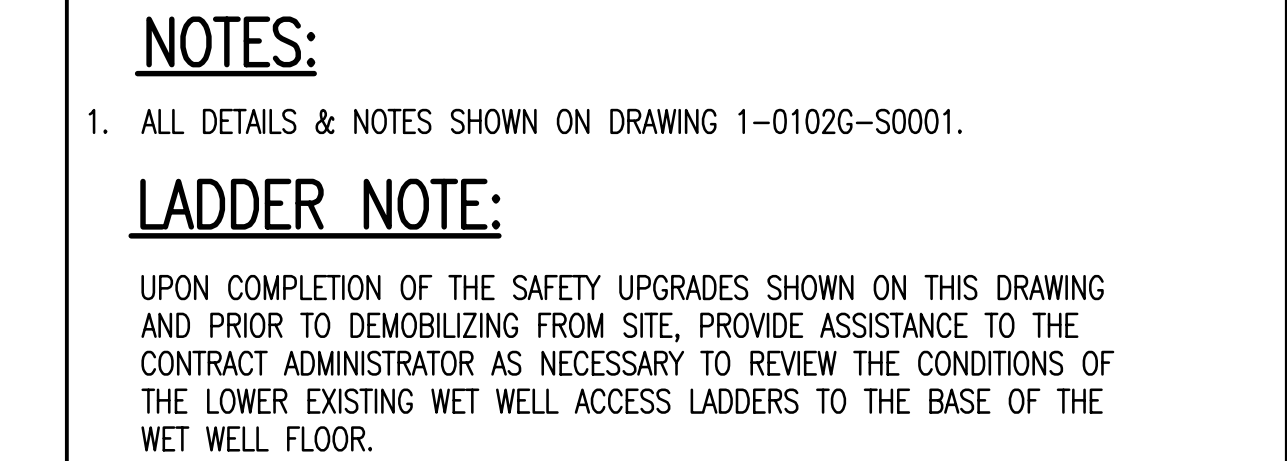

 THE CITY OF WINNIPEG WATER AND WASTE DEPARTMENT			
SOUTH END WATER POLLUTION CONTROL CENTRE SAFETY UPGRADES PLAN & SECTIONS WET WELL SAFETY GATES, GUARDRAIL & DAVIT SUPPORTS			
CITY DRAWING NUMBER 1-0102G-S0002	SHEET 001	REV. 1	SIZE A1