
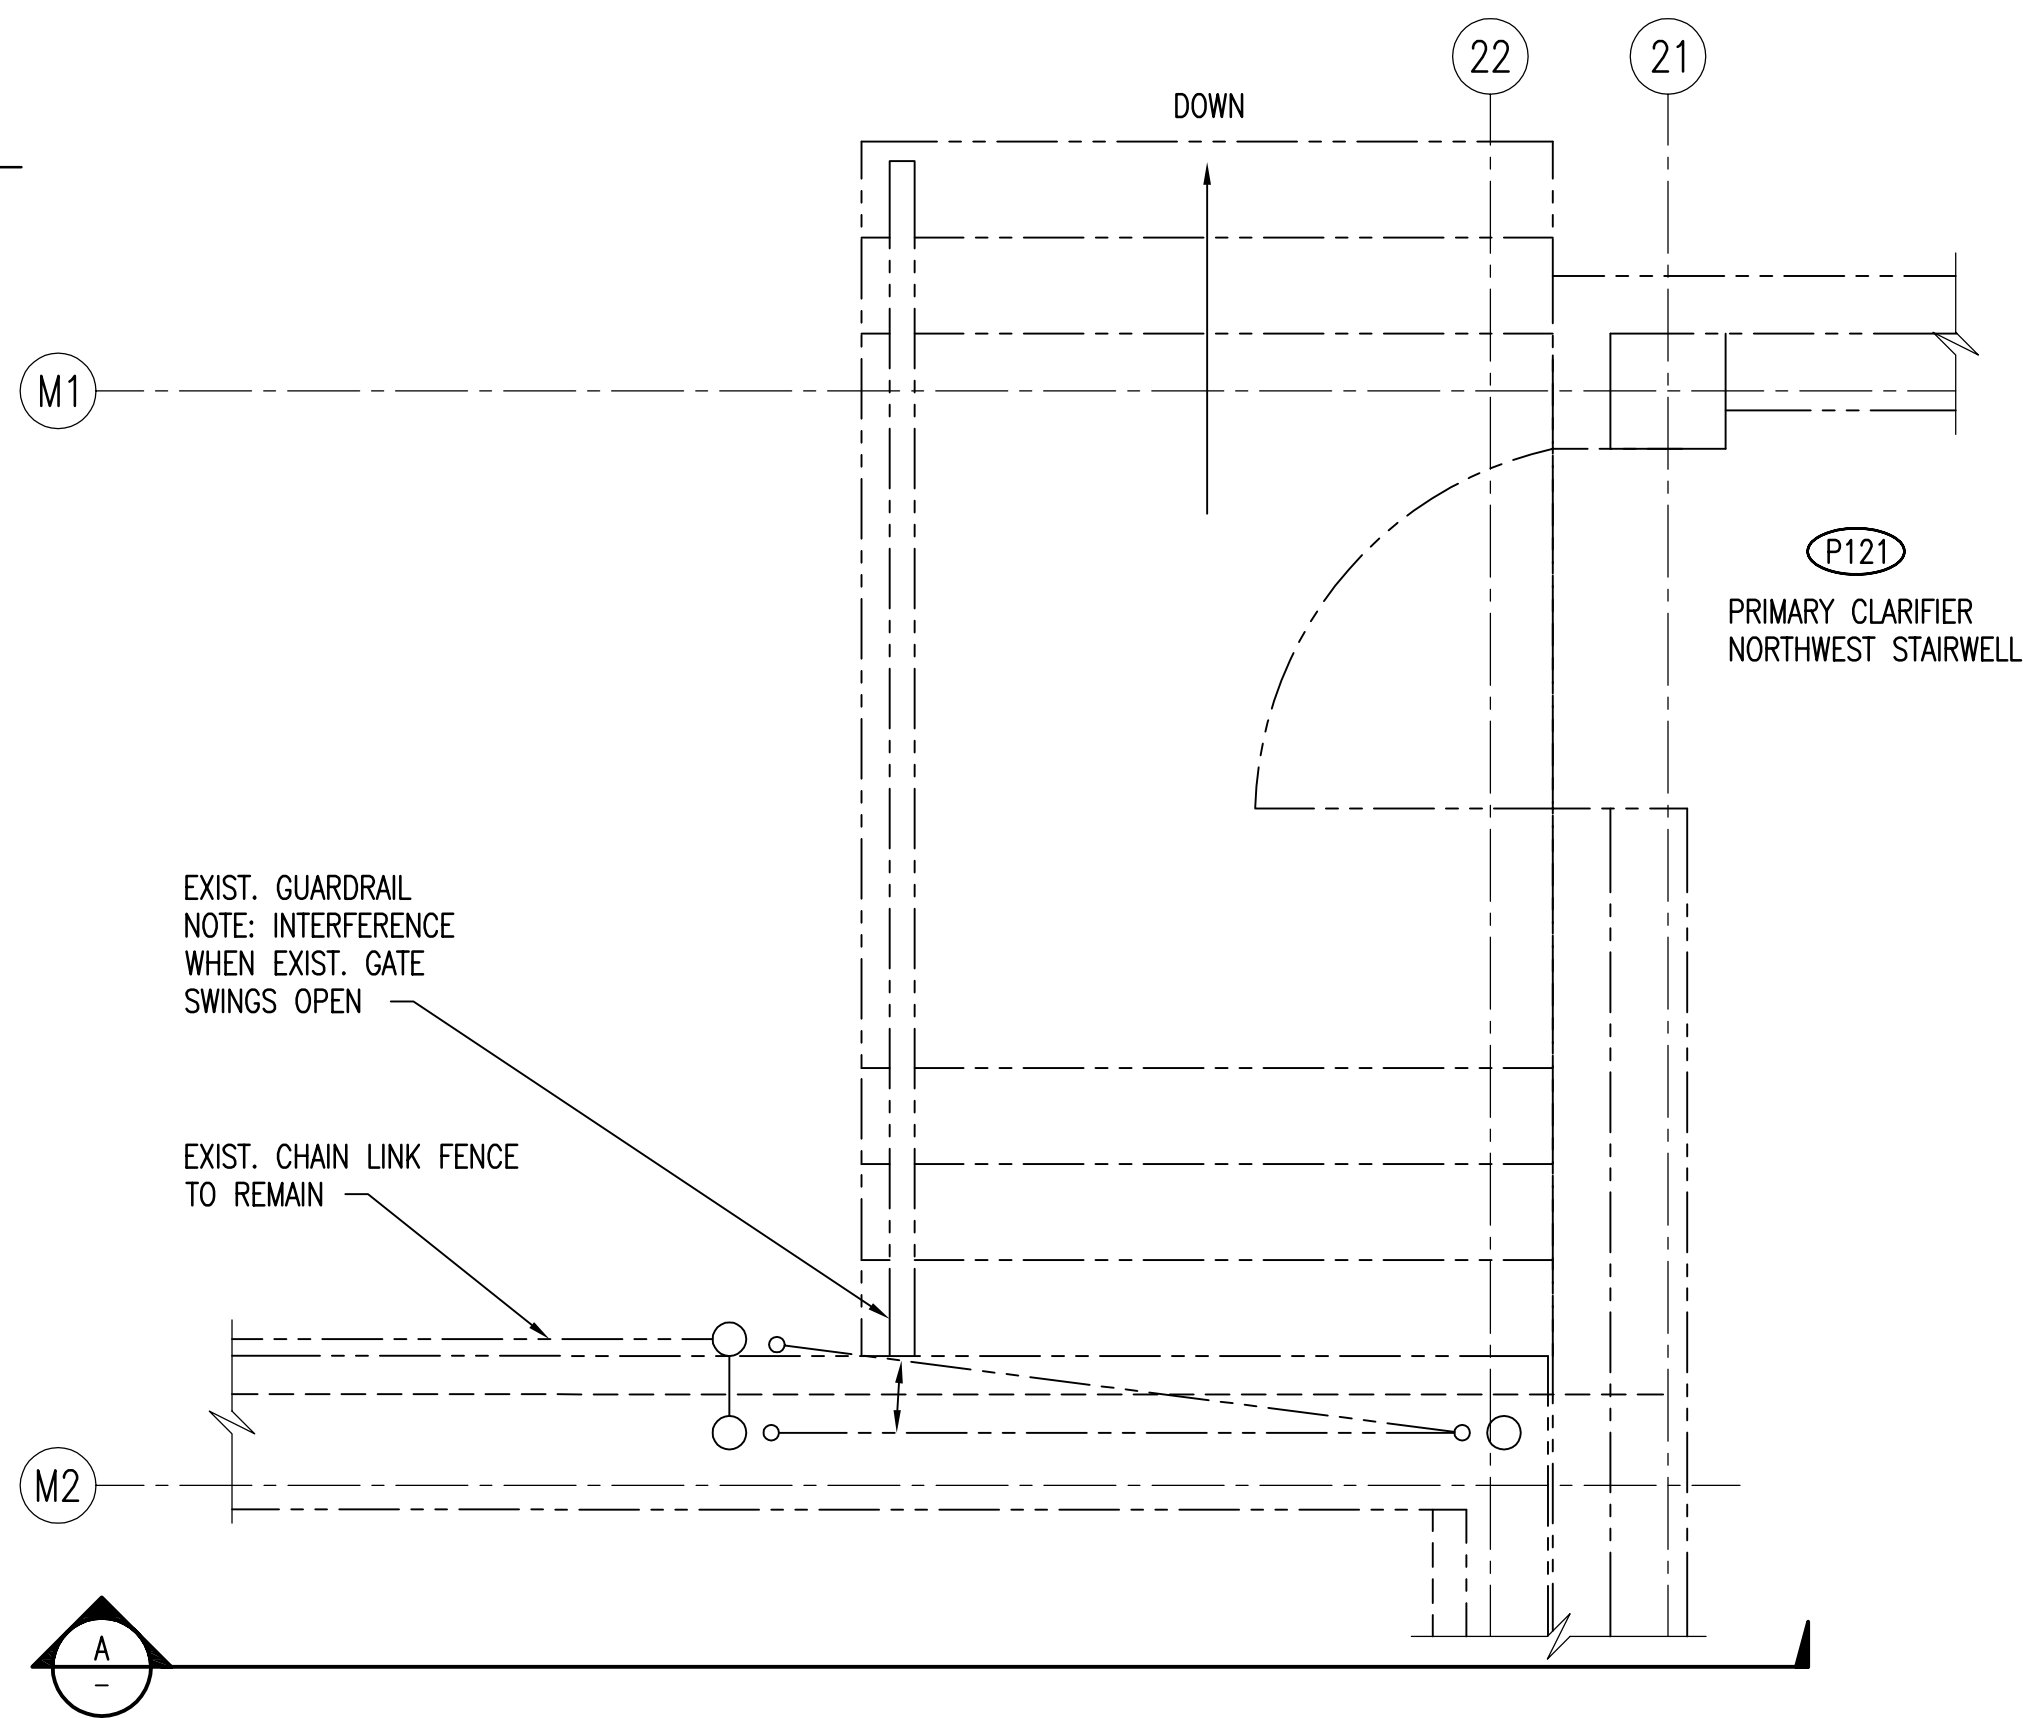


LAST SAVE: 2010/05/25 - 11:27am
PATH: M:\112577\0114\4ENG\42STR\DD - General DWG\1-0102R-S0001-001-00.DWG


A1 SIZE - 594mm x 841mm

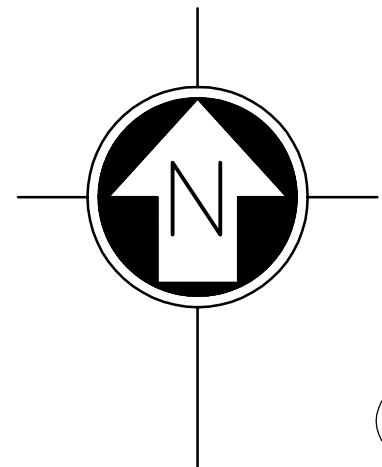

AERATION TANK ROOF

SCALE: 1 : 20


EL. 235.305 (772'-0")

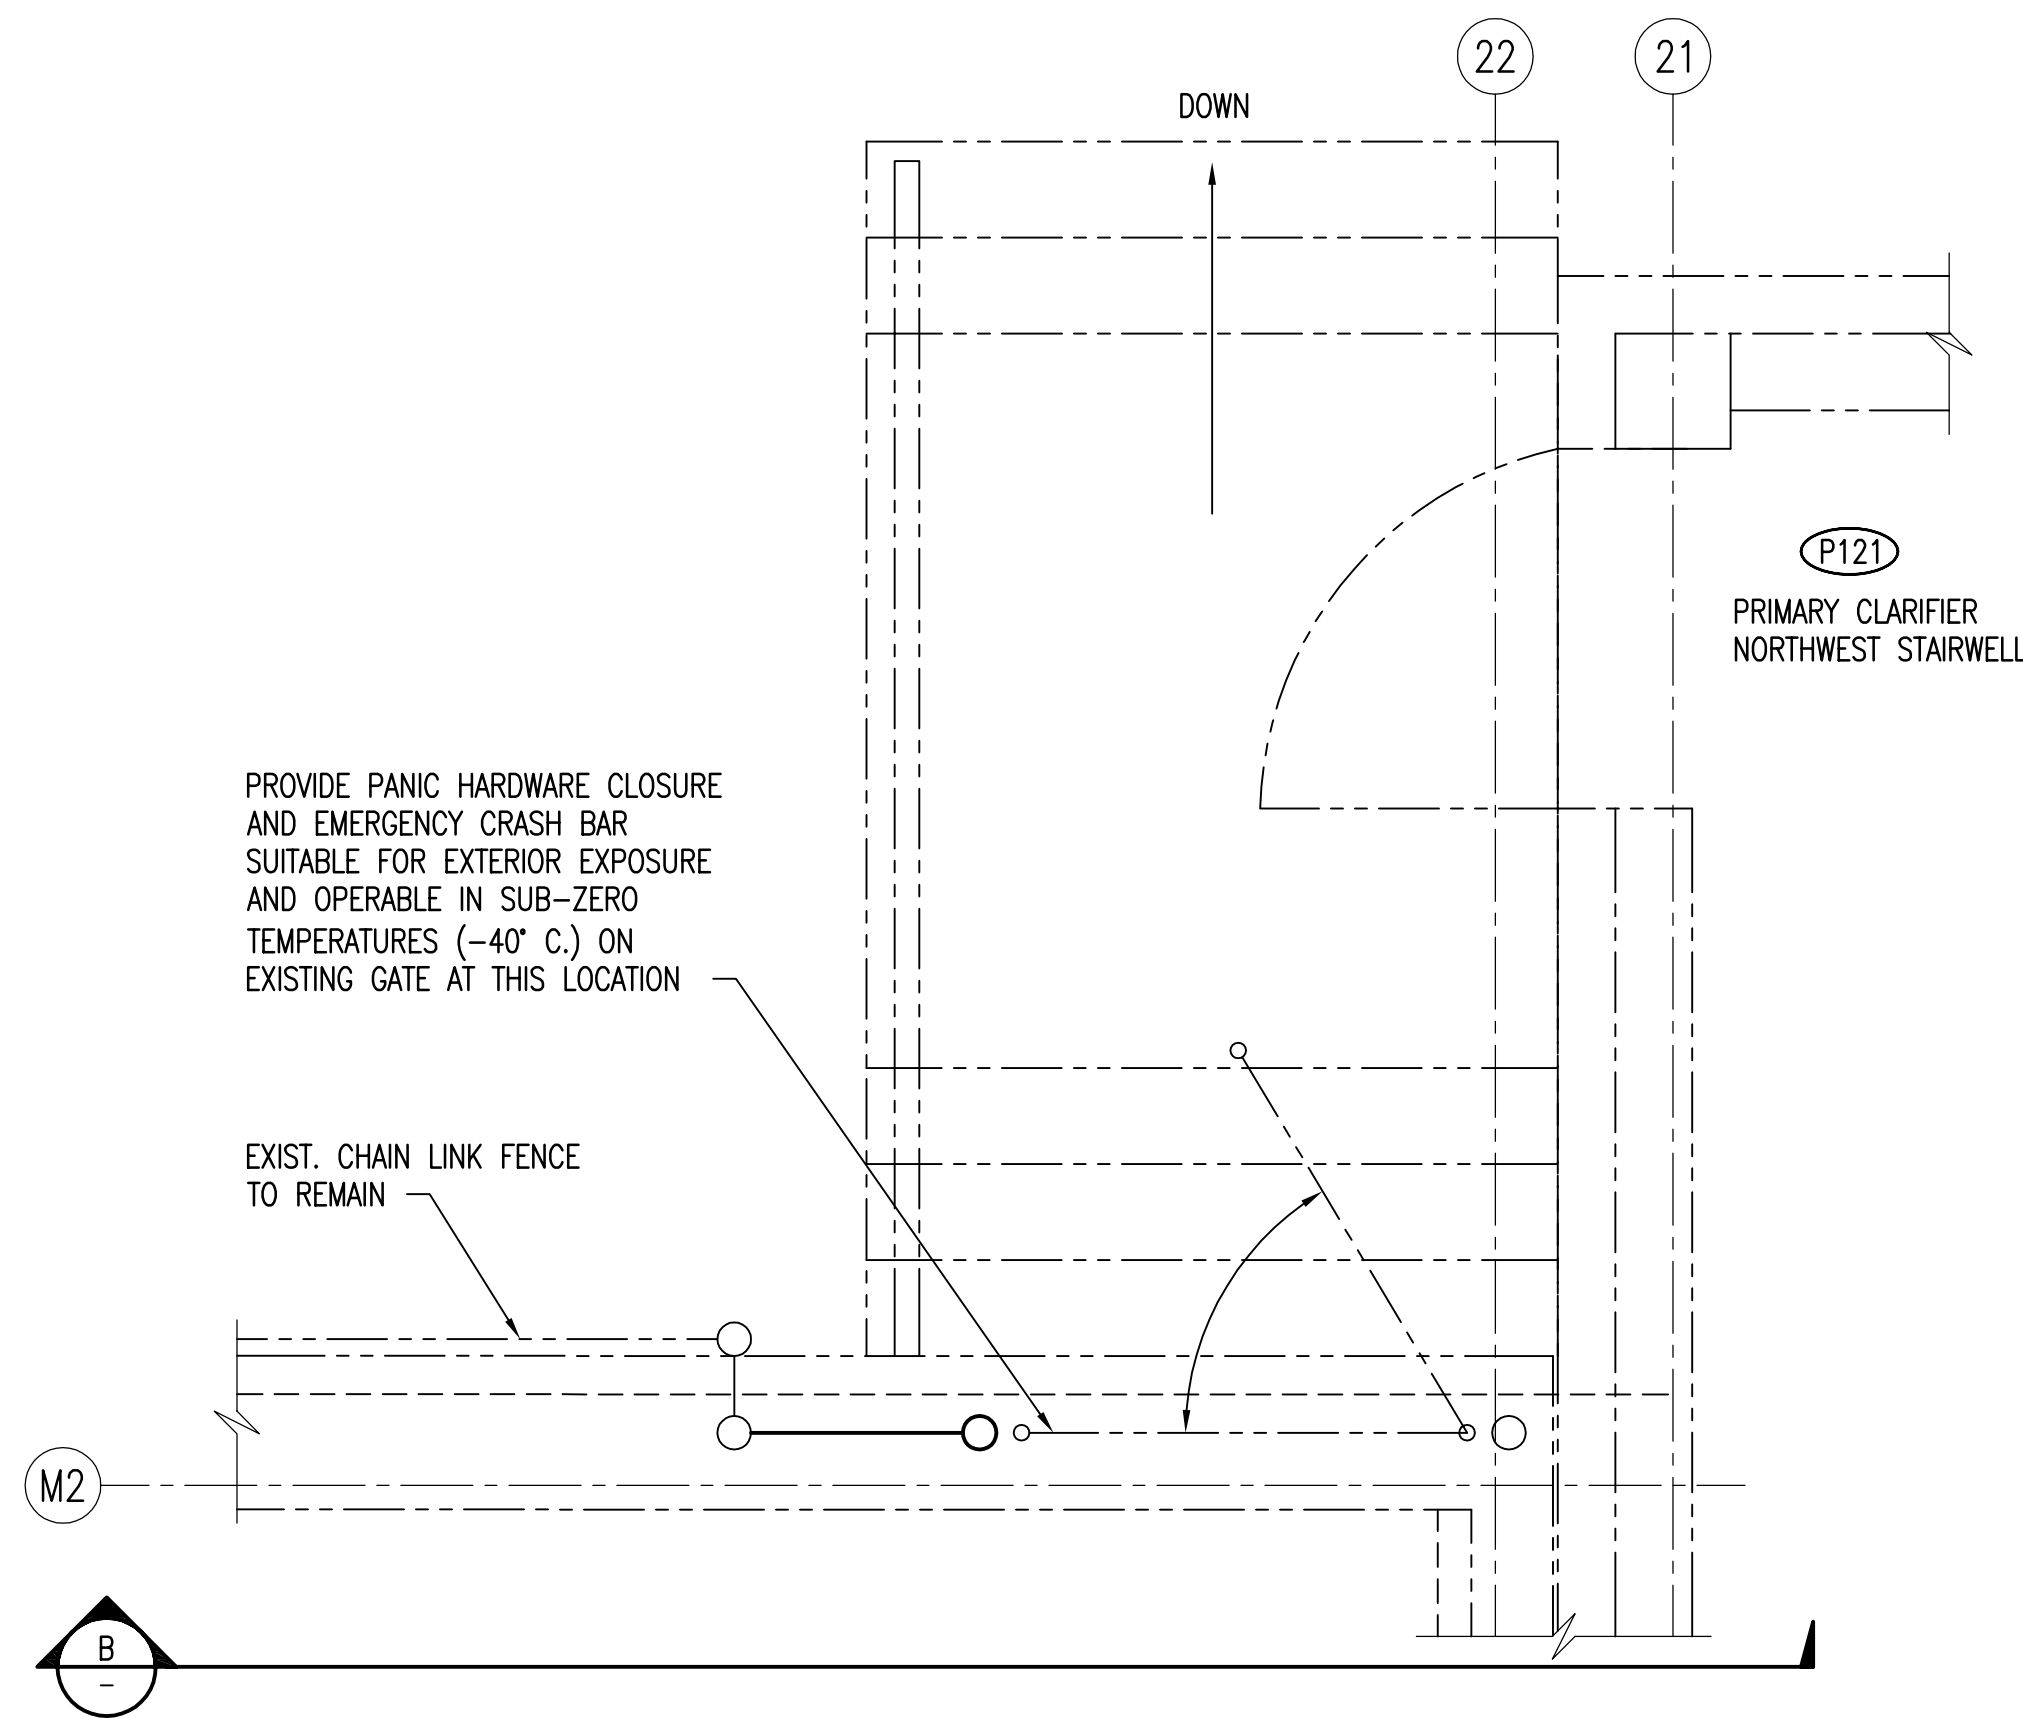

PROVIDE PANIC HARDWARE CLOSURE AND EMERGENCY CRASH BAR SUITABLE FOR EXTERIOR EXPOSURE AND OPERABLE IN SUB-ZERO TEMPERATURES (-40° C.) ON EXISTING GATE AT THIS LOCATION

EXIST. CHAIN LINK FENCE TO REMAIN


P121
PRIMARY CLARIFIER
NORTHWEST STAIRWELL

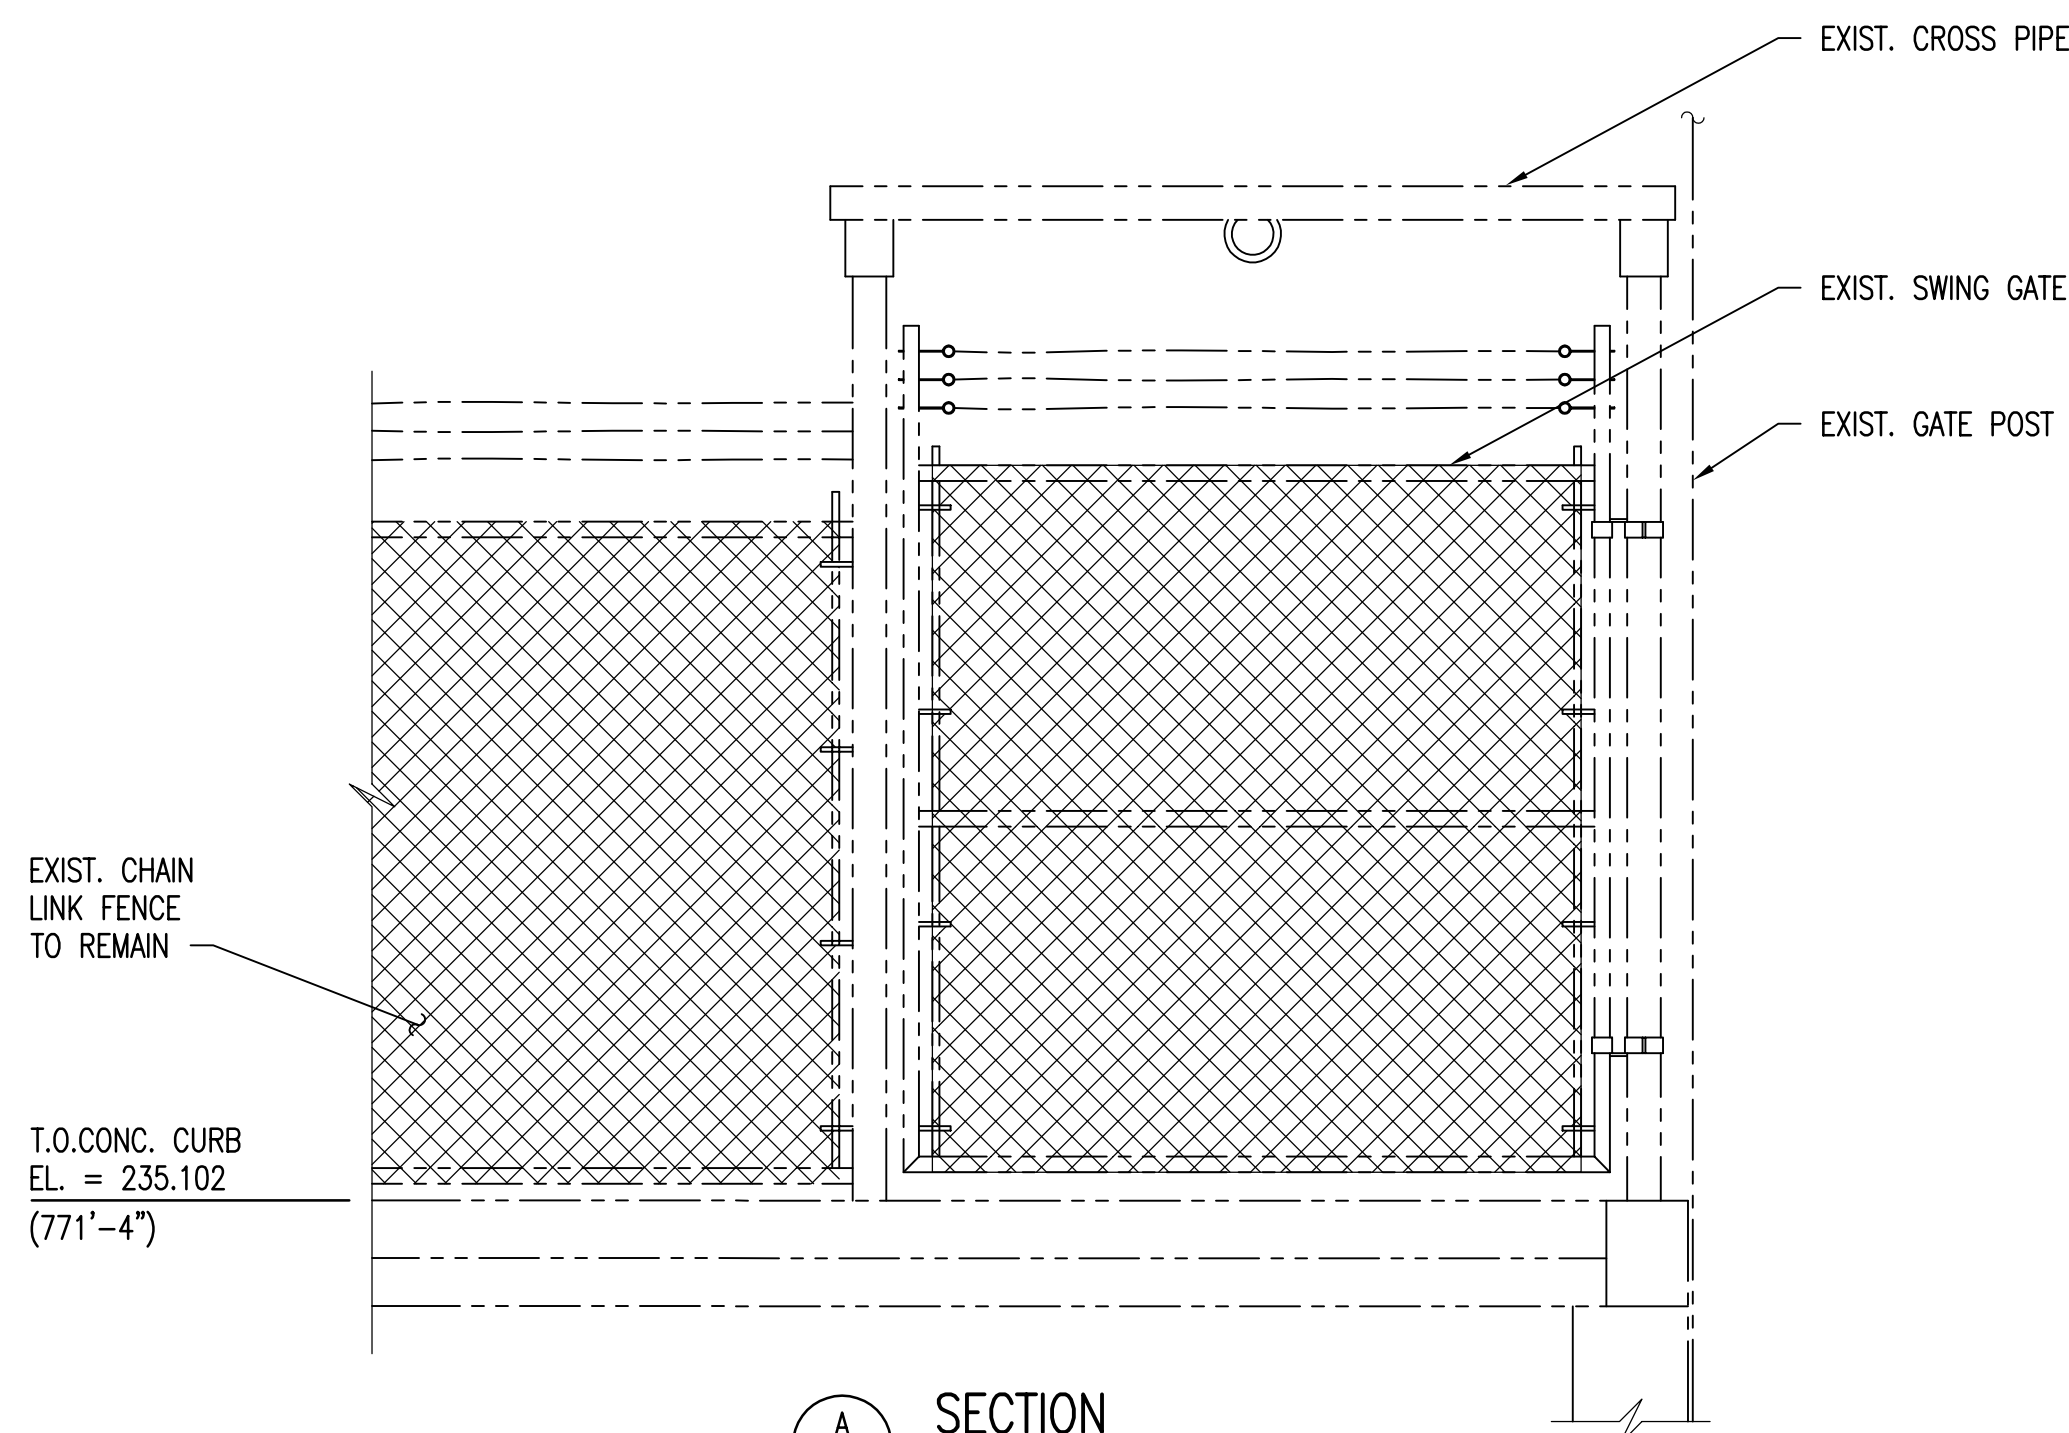

A SECTION

SCALE: 1 : 20

BEFORE MODIFICATIONS

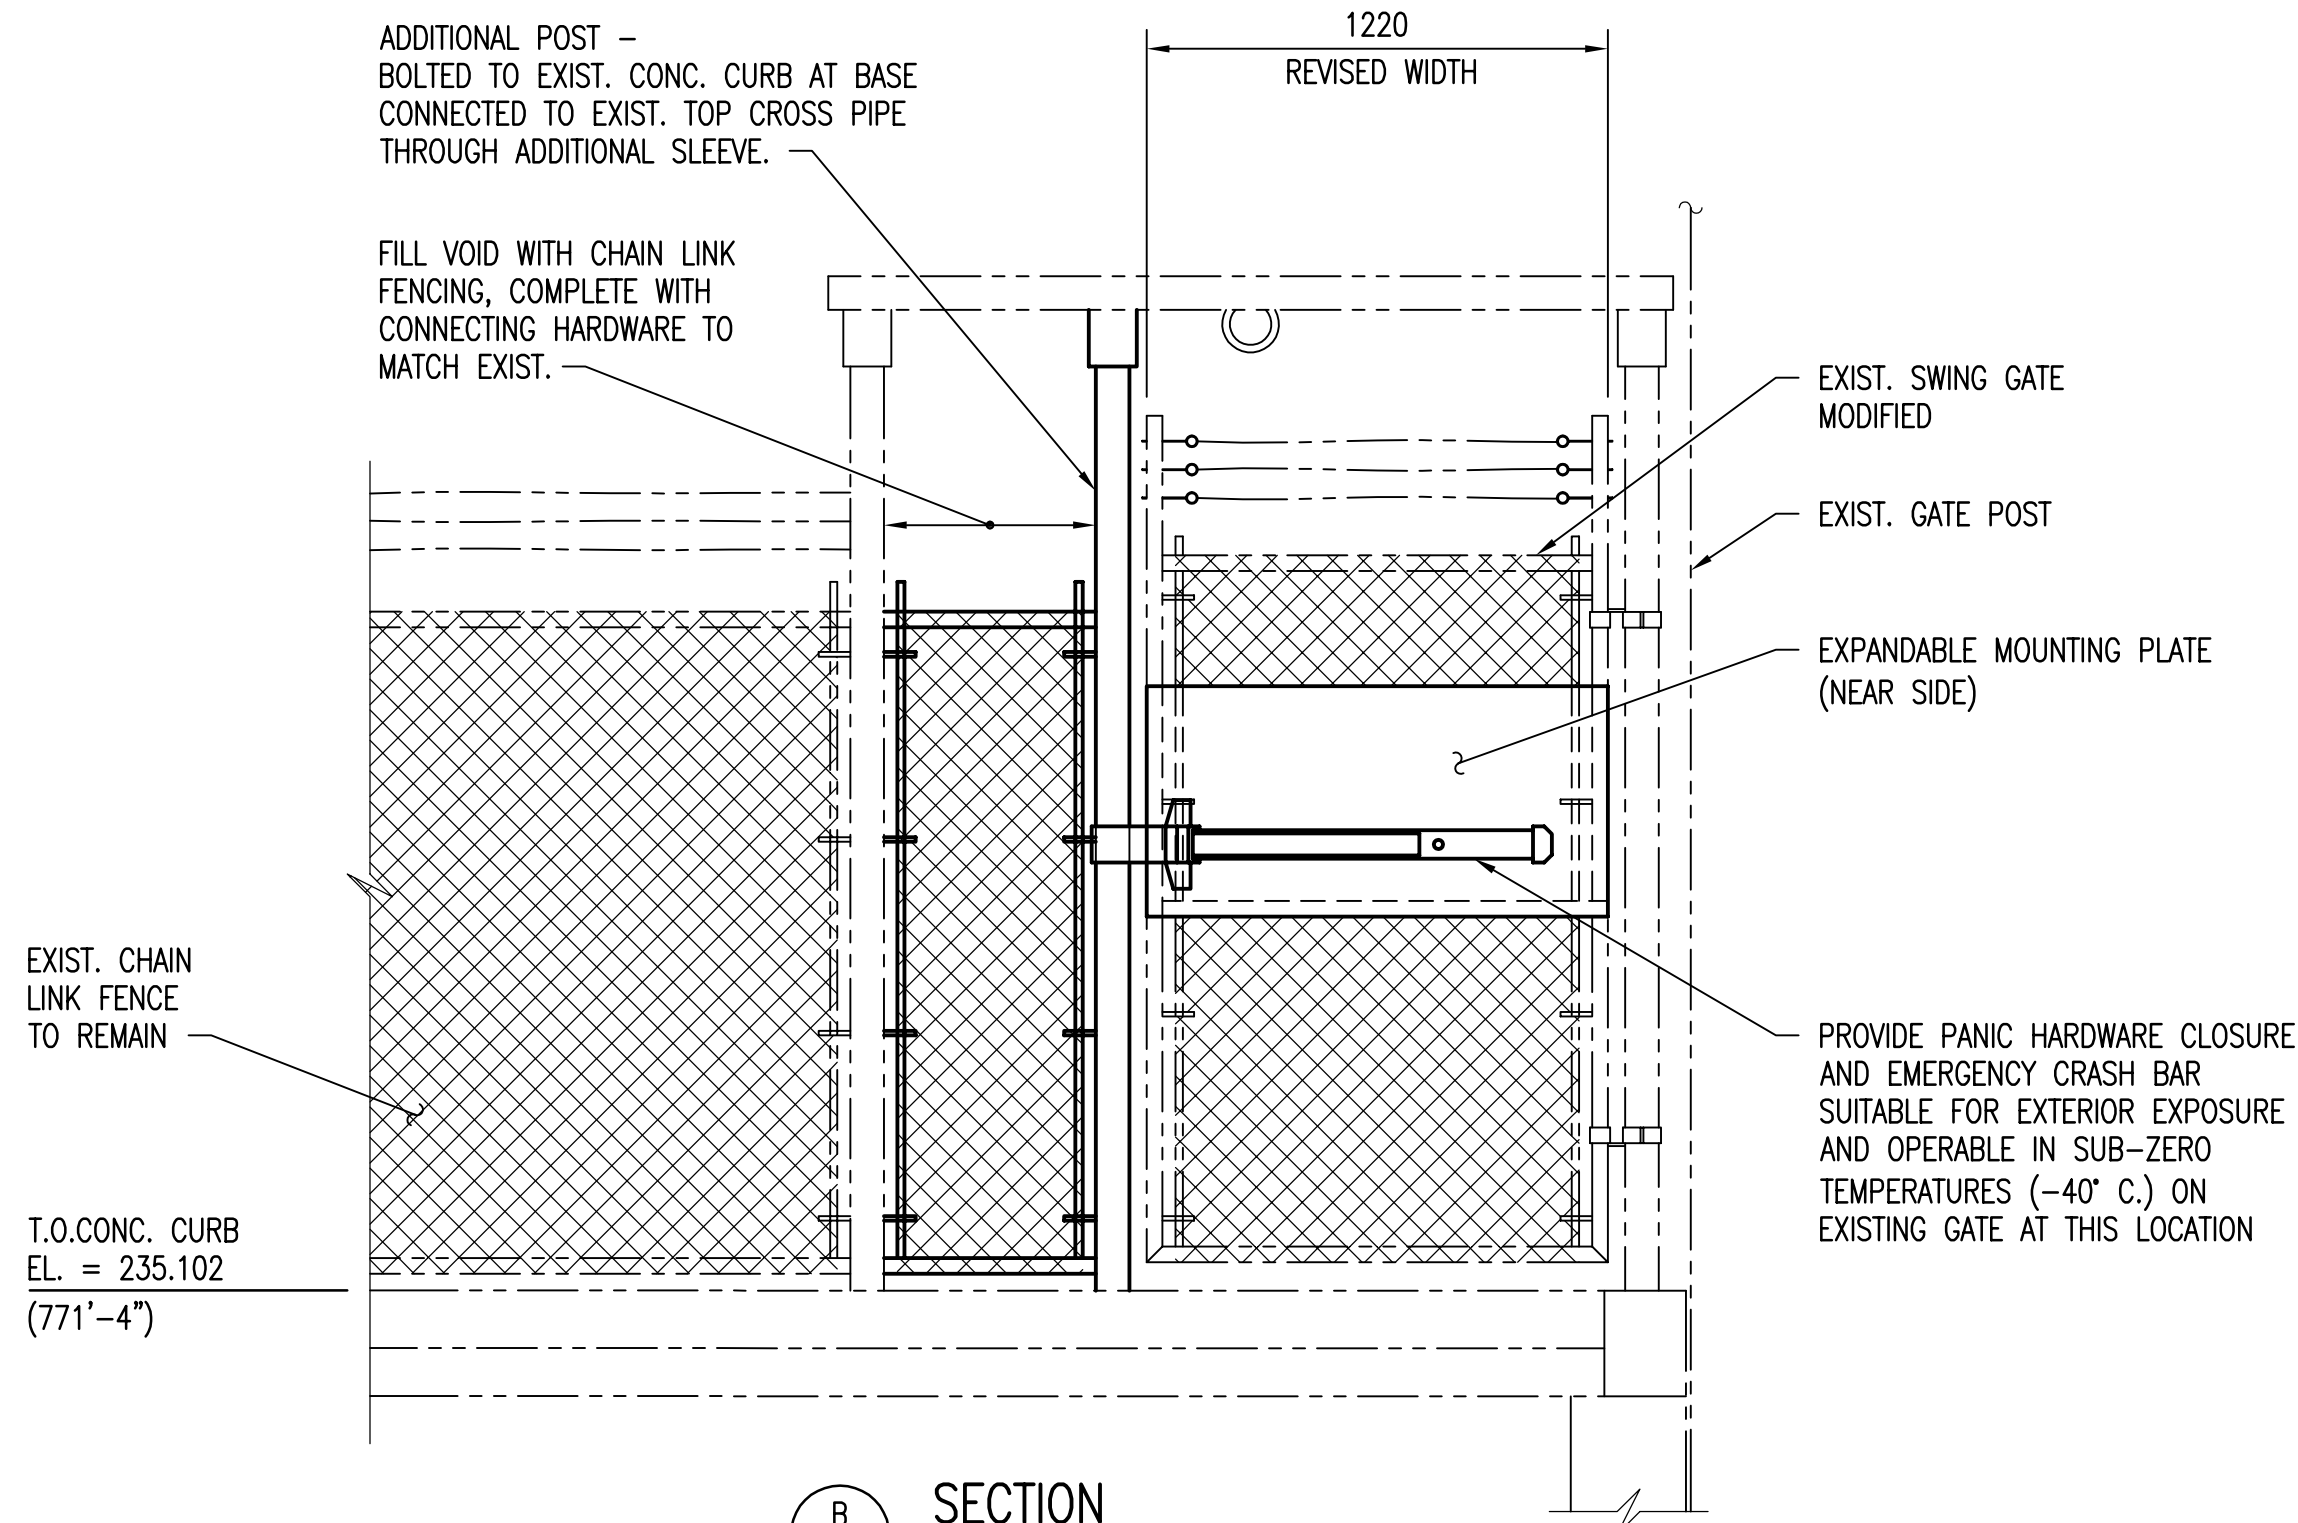


B SECTION

SCALE: 1 : 20


AFTER MODIFICATIONS

GENERAL NOTES:

- THESE NOTES ARE TO BE READ IN CONJUNCTION WITH THE PROJECT SPECIFICATION.
- SUBMIT PRODUCT DATA SHEETS THE FOLLOWING:
 - EXTERIOR GATE EXIT PANIC HARDWARE INCLUDING BACK PLATE AND GATE LATCH PROTECTOR IN GALVANIZED FINISH.
 - ATTACHMENT HARDWARE, INCLUDING POST FASTENERS, LATCH STRIKES AND RECEIVING BRACKETS IN GALVANIZED FINISH.

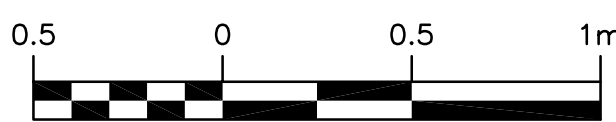

1 : 20

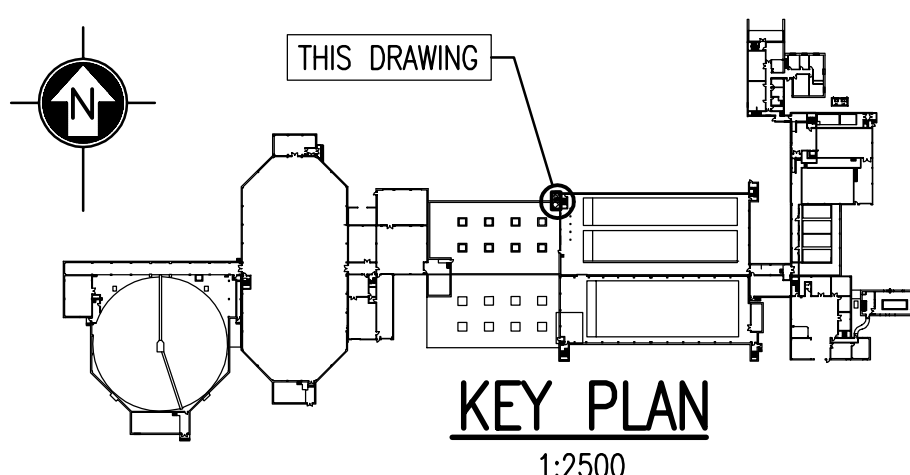

KEY PLAN

1:2500



SNC-LAVALIN INC.
148 Nature Park Way
Winnipeg, MB, Canada R3P 0X7
204-786-8080

DESIGNED BY: D. S. SIDHU	CHECKED BY: R. C. BEAN
DRAWN BY: B. DICKSON	APPROVED BY: C. J. REIMER
SCALE: 1:20	RELEASED FOR CONSTRUCTION BY: J. VEILLEUX
DATE: 2009/12/21	DATE: 2010/05/25

CONSULTANT NO.: 112577-0114-42DD-0051

ENGINEER'S SEAL

ORIGINAL DRAWING
SEALED BY:
R. C. BEAN
SNC-LAVALIN
2010/05/21
REV. 0



SOUTH END WATER POLLUTION CONTROL CENTRE
SAFETY UPGRADES
PLAN & SECTION
OXYGEN REACTOR FENCE
EXIT GATE

CITY DRAWING NUMBER 1-0102R-S0001	SHEET 001	REV. 0	SIZE A1
--------------------------------------	--------------	-----------	------------

1-0102R-S0001-001-00.DWG