


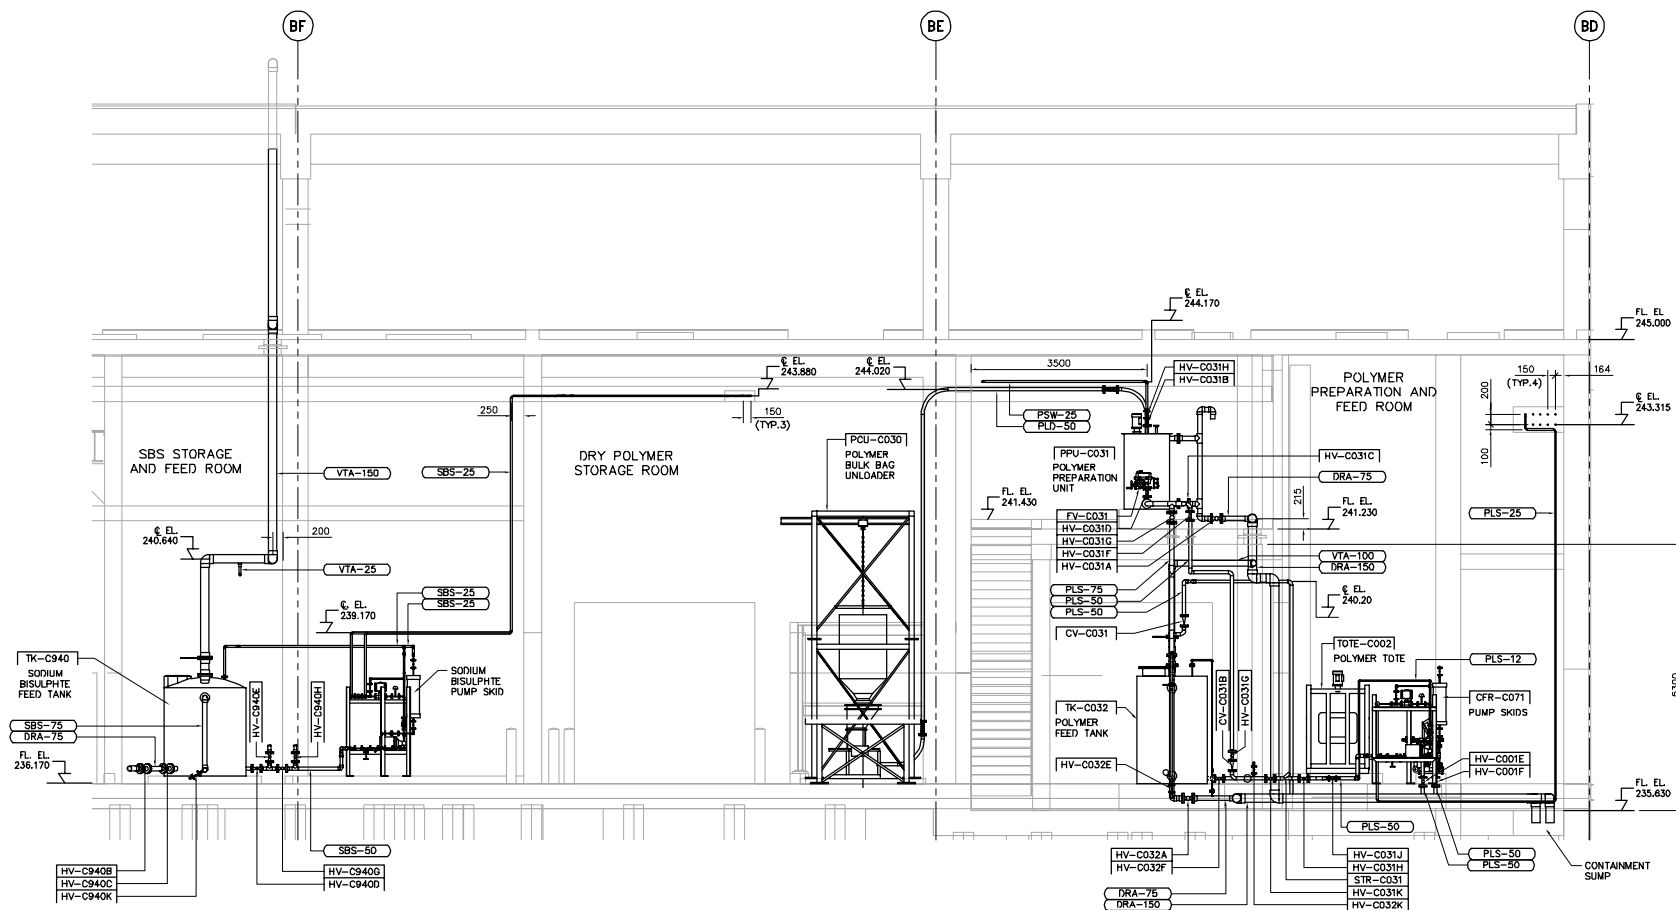

A SECTION
WC-M0111 1:50

WC-M0121
WC-M0401
WC-M0402
WC-M0403

SCALE 1:50 METRES
0 1 2 3 4 5
SCALE 1:1 MILLIMETRES
0 20 40 60 80 100

ISSUED FOR INFORMATION WITH B/D OPPORTUNITY 655-2009

APCON
Certificate of Authorization
CH2M HILL Canada Ltd.
No. 1441 Expires April 30, 2007

B.M.
ELEV.

01 ISSUED FOR CONSTRUCTION 06/07/28 KS
02 ISSUED FOR TENDER 06/03/29 KS
NO. REVISIONS DATE BY

CH2M HILL
Frederick Cooper
A S T I T U T E

DESIGNED BY KS
DRAWN BY YFS

SCALE: 1:50
DATE 2005/05/02

EarthTech
A Division of CH2M HILL

CHECKED BY NW, NW
APPROVED BY AHL

RELEASED FOR CONSTRUCTION BY:
R. SOROKOWSKI
DATE 2006/03/29

ENGINEER'S SEAL

ORIGINAL
SIGNED BY
J.W. SINCLAIR
2006/03/29

CONSULTANT DRAWING NO.
WC-M0201



THE CITY OF WINNIPEG
WATER AND WASTE DEPARTMENT
ENGINEERING DIVISION

WATER TREATMENT PLANT
CHEMICAL FEED SYSTEMS
MECHANICAL AND ELECTRICAL
PROCESS MECHANICAL
CHEMICAL AREA
SECTION

CITY FILE NUMBER
SHEET OF

CITY DRAWING NUMBER
1-0601-A-M0201-001-010