




## THE CITY OF WINNIPEG

PUBLIC WORKS DEPARTMENT TRANSPORTATION ENGINEERING DIVISION

2010 ACTIVE TRANSPORTATION INFRASTRUCTURE STIMULUS PROGRAM

DAKOTA / DUNKIRK PATHWAY PHASE I - WARDE AVENUE TO BISHOP GRANDIN BOULEVARD

BID OPPORTUNITY NO. 407-2010

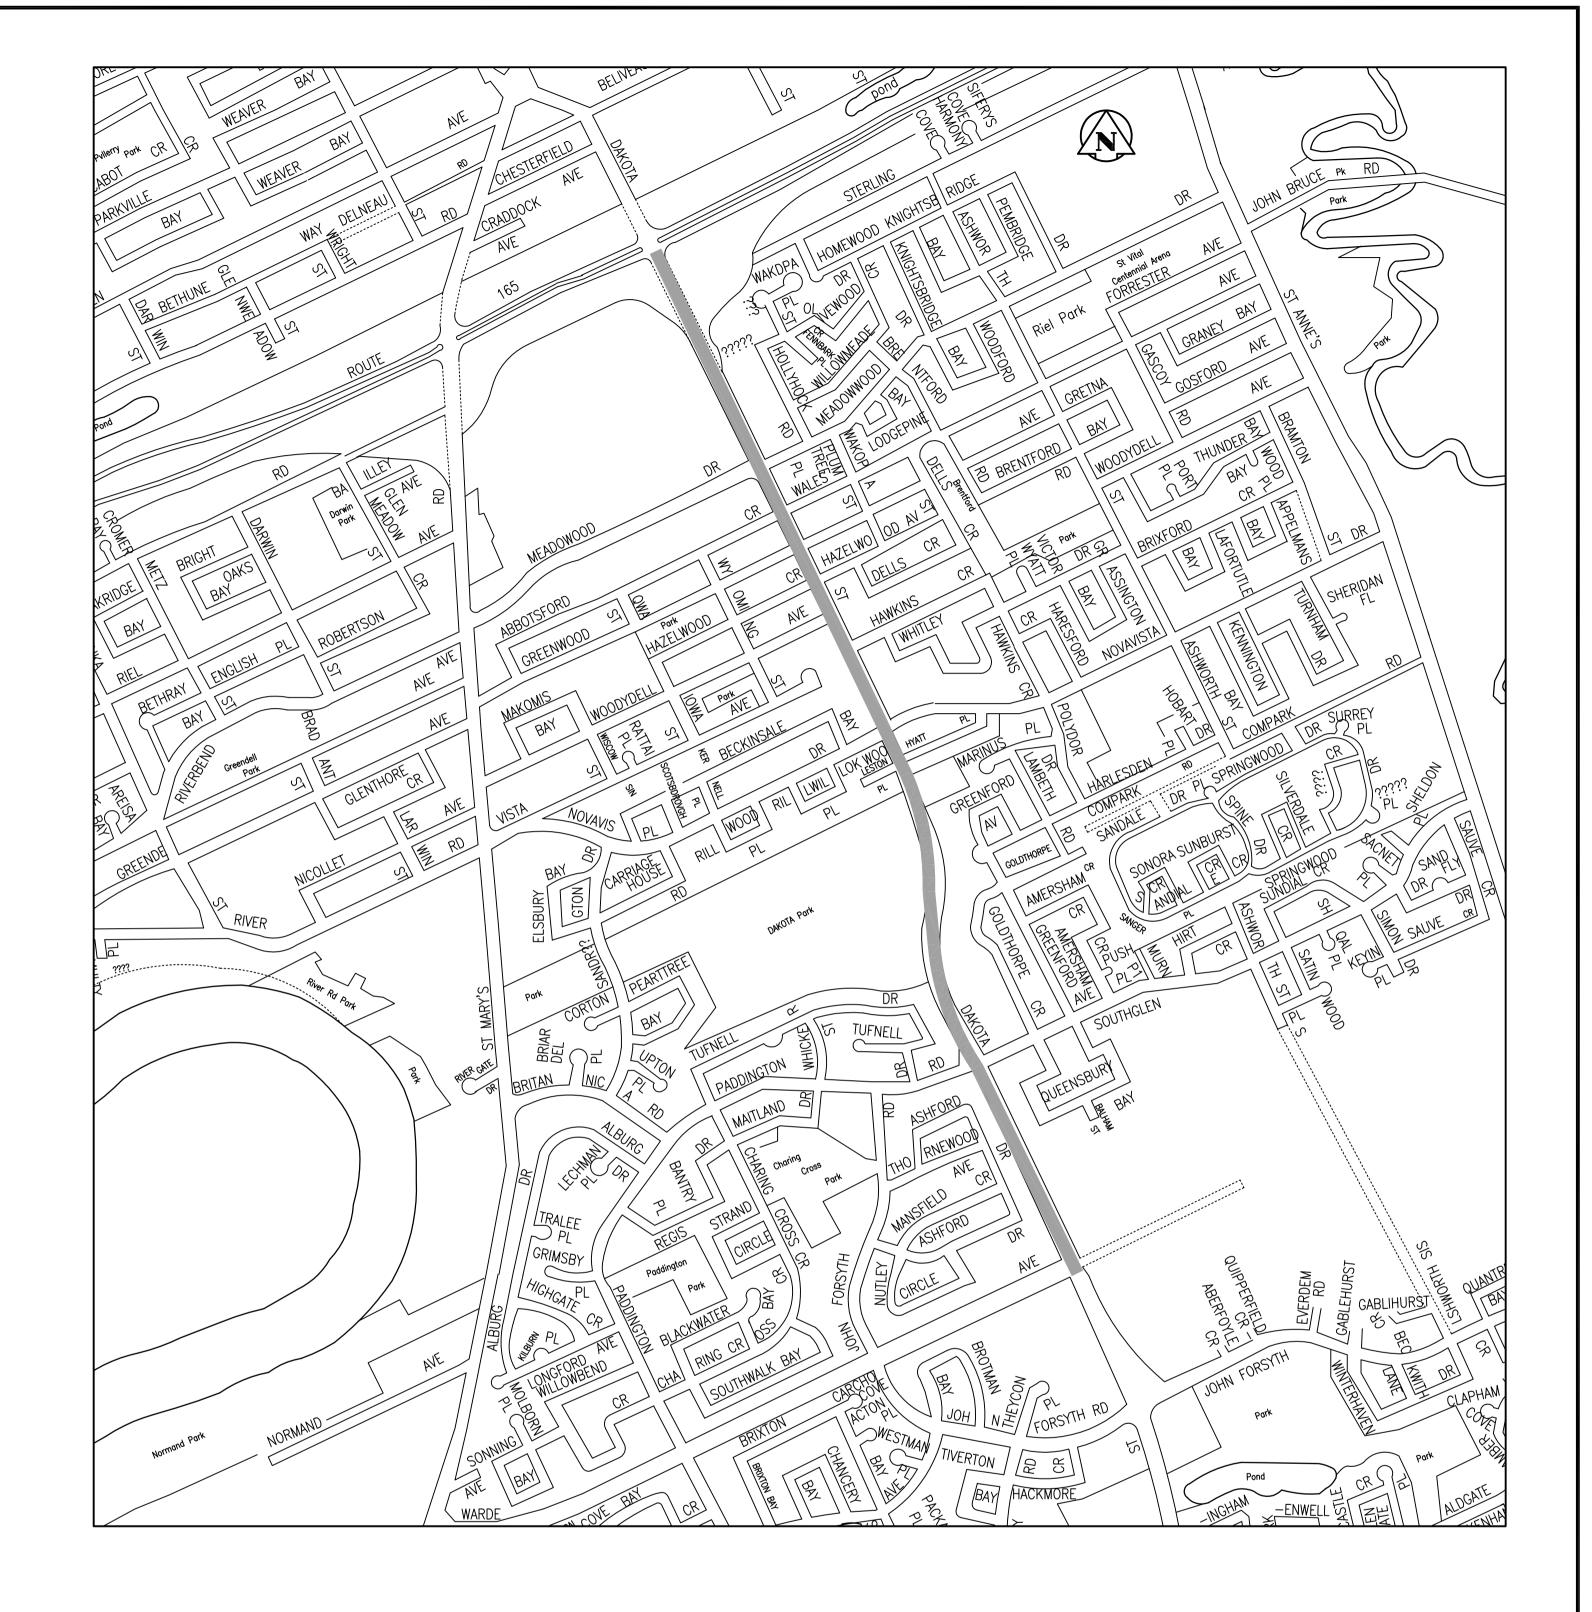

## **DRAWING INDEX**

G-003	COVER SHEET	SHEET 1 OF 12
C - 210	DAKOTA/DUNKIRK PATHWAY PHASE I — WARDE AVENUE TO BISHOP GRANDIN BOULEVARD — STA 0+250 TO STA 0+475	SHEET 2 OF 12
C - 211	DAKOTA/DUNKIRK PATHWAY PHASE I — WARDE AVENUE TO BISHOP GRANDIN BOULEVARD — STA 0+475 TO STA 0+750	SHEET 3 OF 12
C - 212	DAKOTA/DUNKIRK PATHWAY PHASE I — WARDE AVENUE TO BISHOP GRANDIN BOULEVARD — STA 0+750 TO STA 1+025	SHEET 4 OF 12
C - 213	DAKOTA/DUNKIRK PATHWAY PHASE I — WARDE AVENUE TO BISHOP GRANDIN BOULEVARD — STA 1+025 TO STA 1+300	SHEET 5 OF 12
C - 214	DAKOTA/DUNKIRK PATHWAY PHASE I — WARDE AVENUE TO BISHOP GRANDIN BOULEVARD — STA 1+300 TO STA 1+575	SHEET 6 OF 12
C-215	DAKOTA/DUNKIRK PATHWAY PHASE I — WARDE AVENUE TO BISHOP GRANDIN BOULEVARD — STA 1+575 TO STA 1+850	SHEET 7 OF 12
C-216	DAKOTA/DUNKIRK PATHWAY PHASE I — WARDE AVENUE TO BISHOP GRANDIN BOULEVARD — STA 1+850 TO STA 2+125	SHEET 8 OF 12
C - 217	DAKOTA/DUNKIRK PATHWAY PHASE I — WARDE AVENUE TO BISHOP GRANDIN BOULEVARD — STA 2+125 TO STA 2+400	SHEET 9 OF 12
C-218	DAKOTA/DUNKIRK PATHWAY PHASE I — WARDE AVENUE TO BISHOP GRANDIN BOULEVARD — STA 2+400 TO STA 2+675	SHEET 10 OF 12
C - 219	DAKOTA/DUNKIRK PATHWAY PHASE I — WARDE AVENUE TO BISHOP GRANDIN BOULEVARD — STA 2+675 TO STA 2+950	SHEET 11 OF 12
C-501	DAKOTA/DUNKIRK PATHWAY PHASE I — WARDE AVENUE TO BISHOP GRANDIN BOULEVARD — MISCELLANEOUS DETAILS AND SECTIONS	SHEET 12 OF 12



BILL WOROBY, P.ENG.

**Stantec WINNIPEG** 

Stantec Consulting Ltd.

RELEASED FOR CONSTRUCTION BY:

CONSULTANT DRAWING No.

G-001

CITY DRAWING No.

**MANITOBA** 

CAD FILE DRAWING No. 05260g-001.dwg W - 376 - 01