


HOUSE NO.	SIZE & TYPE	DISTANCE TO PL	STOP COCK LOCATION		CORPORATION COCK LOCATION	COMMENTS
			SHORT	LONG		
979 DORCHESTER AVE. (RESIDENTIAL)	16 LEAD	0.6	2.44m W/WL OF HOUSE	59.44m WWL HARROW	SAME AS S/C	DBL SERV WITH #981
980 DORCHESTER AVE. (RESIDENTIAL)	16 LEAD	0.6	2.13m E/EL OF HOUSE	50.90m WWL HARROW	0.45m W OF S/C	
981 DORCHESTER AVE. (RESIDENTIAL)	16 LEAD	0.6	1.52m E/EL OF HOUSE	58.52m WWL HARROW	SAME AS S/C	DBL SERV WITH #979
983 DORCHESTER AVE. (RESIDENTIAL)	20 COP	0.45	3.20m W/EL OF HOUSE	72.24m WWL HARROW	SAME AS S/C	
984 DORCHESTER AVE. (RESIDENTIAL)	16 LEAD	0.3	3.05m E/WL OF HOUSE	71.32m WWL HARROW	0.61m W OF S/C	
985 DORCHESTER AVE. (RESIDENTIAL)	20 COP	UNK	2.90m W/EL OF HOUSE	UNK	0.91m E OF S/C	
986 DORCHESTER AVE. (RESIDENTIAL)	13 LEAD	0.3	0.91m W/EL OF CELLAR	78.64m WWL HARROW	0.30m W OF S/C	
987 DORCHESTER AVE. (RESIDENTIAL)	20 COP	0.3	1.22m W/EL OF HOUSE	85.65m WWL HARROW	2.13m W OF S/C	
989 DORCHESTER AVE. (RESIDENTIAL)	20 COP	UNK	4.45m E/WL OF HOUSE	UNK	0.61m W OF S/C	
990 DORCHESTER AVE. (RESIDENTIAL)	20 LEAD	0.3	0.61m W/EL OF HOUSE	59.44m EEL GUELPH	2.74m E OF S/C	
993 DORCHESTER AVE. (RESIDENTIAL)	20 COP	0.6	2.53m E/WL OF HOUSE	38.71m EEL GUELPH	SAME AS S/C	DBL SERV WITH #995
994 DORCHESTER AVE. (RESIDENTIAL)	13 LEAD	0.9	0.91m W/EL OF HOUSE	44.20m EEL GUELPH	0.61m E OF S/C	
995 DORCHESTER AVE. (RESIDENTIAL)	20 COP	0.6	2.53m E/WL OF HOUSE	38.71m EEL GUELPH	SAME AS S/C	DBL SERV WITH #993
997 DORCHESTER AVE. (RESIDENTIAL)	20 COP	0.3	2.44m E/WL OF HOUSE	15.24m EEL GUELPH	0.61m E OF S/C	
998 DORCHESTER AVE. (RESIDENTIAL)	20 COP	0.3	1.83m E/WL OF #1002	26.52m EEL GUELPH	0.30 W OF S/C	DBL SERV WITH #1002
999 DORCHESTER AVE. (RESIDENTIAL)	20 COP	0.3	4.88m E/EL OF HOUSE	15.24m EEL GUELPH	0.30m E OF S/C	
1002 DORCHESTER AVE. (RESIDENTIAL)	20 COP	0.3	1.52m W/EL OF HOUSE	26.52m EEL GUELPH	0.30m E OF S/C	DBL SERV WITH #998
1008 DORCHESTER AVE. (RESIDENTIAL)	13 LEAD	0.45	1.22m W/EL OF HOUSE	12.80m EEL GUELPH	SAME AS S/C	
1019 DORCHESTER AVE. (RESIDENTIAL)	20 COP	0.75	0.91m W/EL OF HOUSE	2.74m WWL GUELPH	SAME AS S/C	
1020 DORCHESTER AVE. (RESIDENTIAL)	20 COP	0.15	2.44m W/EL OF HOUSE	4.88m WWL GUELPH	0.30m E S/C	

* SERVICE TO BE RENEWED. ALL OTHERS TO BE RECONNECTED

NOTE
ON-LINE WATERMAIN RENEWAL
REMOVE EXISTING PIPE

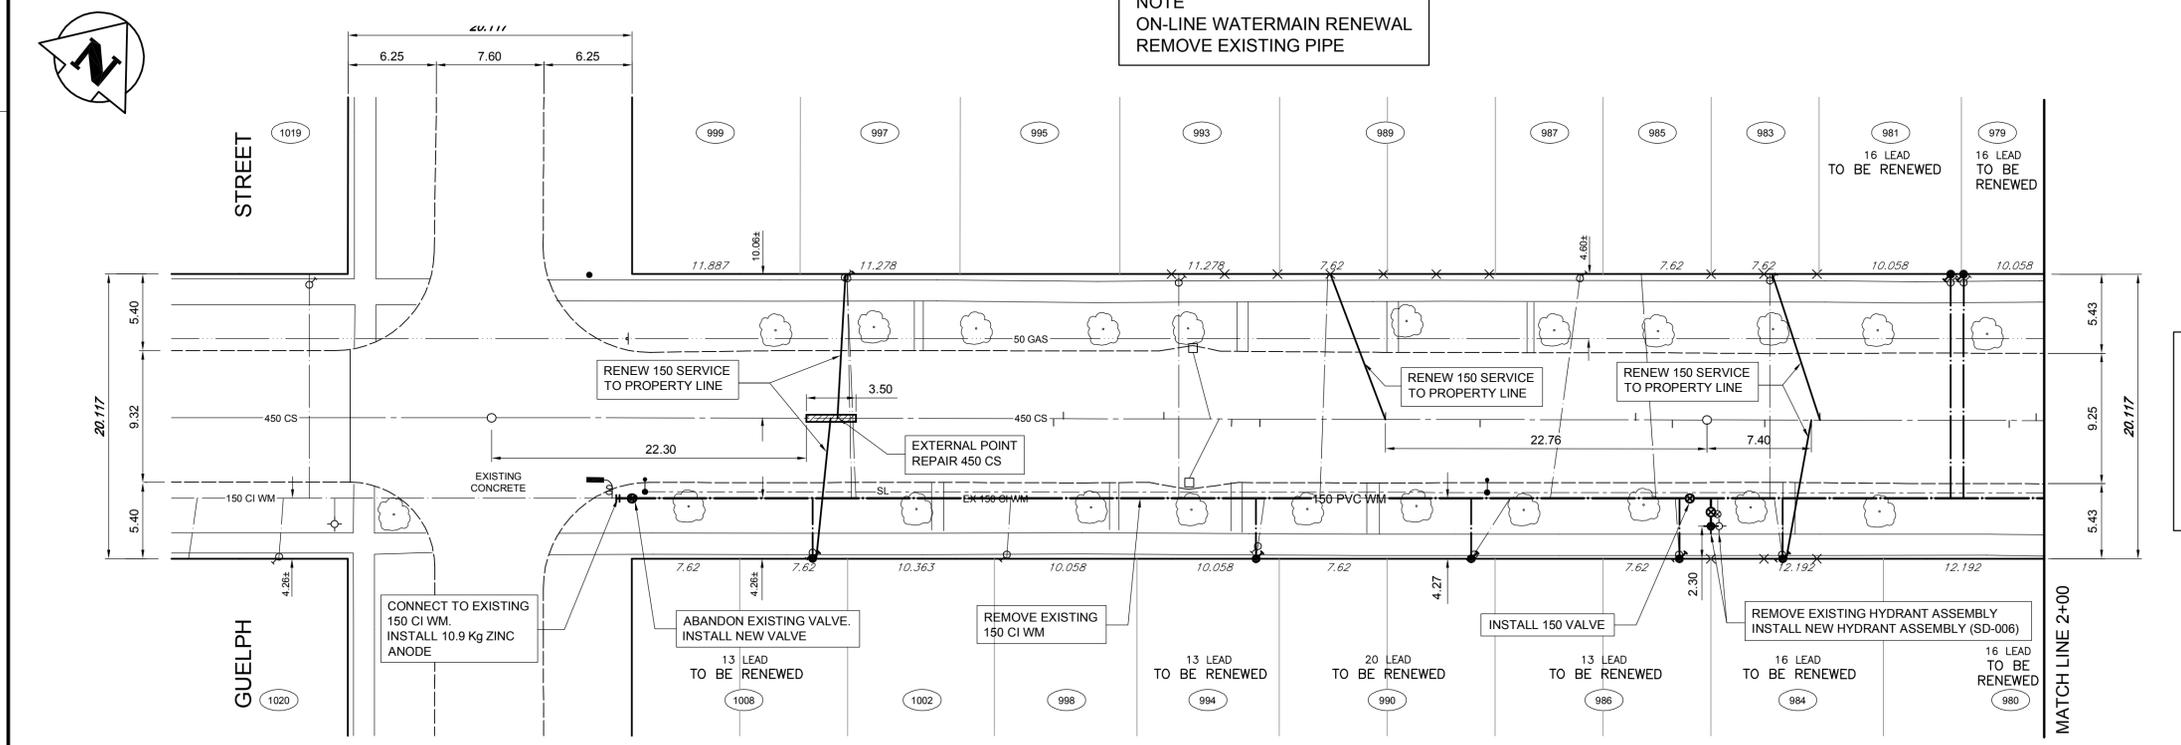

SEE DRAWING C0005

NOTE:
CHAINAGE IS ALONG SOUTH LIMIT OF
DORCHESTER AVENUE RIGHT-OF-WAY.

DORCHESTER AVENUE

EXISTING	LEGEND-PLAN	PROPOSED	EXISTING	LEGEND-PLAN	PROPOSED	EXISTING	LEGEND-PLAN	PROPOSED
150 WM	WATERMAIN	---	150 WM	WATERMAIN	---	TEE	---	---
400 FM	FEEDERMAIN	---	400 FM	FEEDERMAIN	---	CURB STOP	---	---
300 LDS	LAND DRAINAGE SEWER	---	300 LDS	LAND DRAINAGE SEWER	---	PLUG	---	---
250 WWS	WASTEWATER SEWER	---	250 WWS	WASTEWATER SEWER	---	MANHOLE	---	---
300 CS	COMBINED SEWER	---	300 CS	COMBINED SEWER	---	CATCHBASIN	---	---
200 FCM	FORCEMAIN	---	200 FCM	FORCEMAIN	---	CURB INLET	---	---
REDUCER	REDUCER	---	REDUCER	REDUCER	---	ZINC ANODE	---	---
HYDRANT	HYDRANT	---	HYDRANT	HYDRANT	---	HYDRO POLE	---	---
VALVE	VALVE	---	VALVE	VALVE	---	LIGHT STANDARD	---	---
BEND	BEND	---	BEND	BEND	---	ANCHOR	---	---

LOCATION APPROVED UNDERGROUND STRUCTURES	DATE
SUPV. U/G STRUCTURES COMMITTEE	

NO.	REVISIONS	DATE	BY
02	ISSUED FOR ADDENDUM No.1	10.05.27	GS
01	ISSUED FOR TENDER	10.05.14	GS
00	ISSUED FOR APPROVAL	10.05.13	BLM

DESIGNED BY	CHECKED BY
GWC	BLM
DRAWN BY	APPROVED BY
NL	GS

ORIGINAL DRAWING REVISION 00 SEALED BY B.L. MCINTOSH, P. ENG. 2010.05.13

NOTES:
CONTRACTOR TO CONTACT THE GEOMATICS BRANCH 3 WORKING DAYS IN ADVANCE OF THE CONSTRUCTION TO PROVIDE THE SURVEY MONUMENT PROTECTION SERVICES REQUIRED.
PHONE: 918-1360
GEOMATICS JOB NUMBER - 20100290

WARDROP PEOPLE, PASSION, PERFORMANCE. TRUSTED GLOBALLY

THE CITY OF WINNIPEG
WATER AND WASTE DEPARTMENT

2010 - WATERMAIN RENEWALS AND SEWER REHABILITATION CONTRACT 11

CITY DRAWING NUMBER D-12027

SHEET 4 OF 10

DORCHESTER AVENUE GUELPH STREET TO 100m EAST OF GUELPH STREET

C0004