Winnipeg

PERTH AVENUE

AIKINS STREET

CONTRACT 11

2010 - WATERMAIN RENEWALS AND SEWER REHABILITATION

TO 96m EAST OF AIKINS STREET

CITY DRAWING NUMBER

D-12025

C0001

10

ORIGINAL DRAWING

REVISION "00" SEALED BY

B.L. McINTOSH, P. ENG.

CONSULTANT DRAWING NO.

1000120100-DWG-C0001-01

2010.05.13

DESIGNED GWC

NL

1:250

1:50

DRAWN BY

10.05.14

10.05.13

DATE

GS

BLM

HOR. SCALE:

VERTICAL:

BY DATE 10.03.23

CHECKED


APPROVED GS

RELEASED FOR

CONSTRUCTION

DATE

BLM

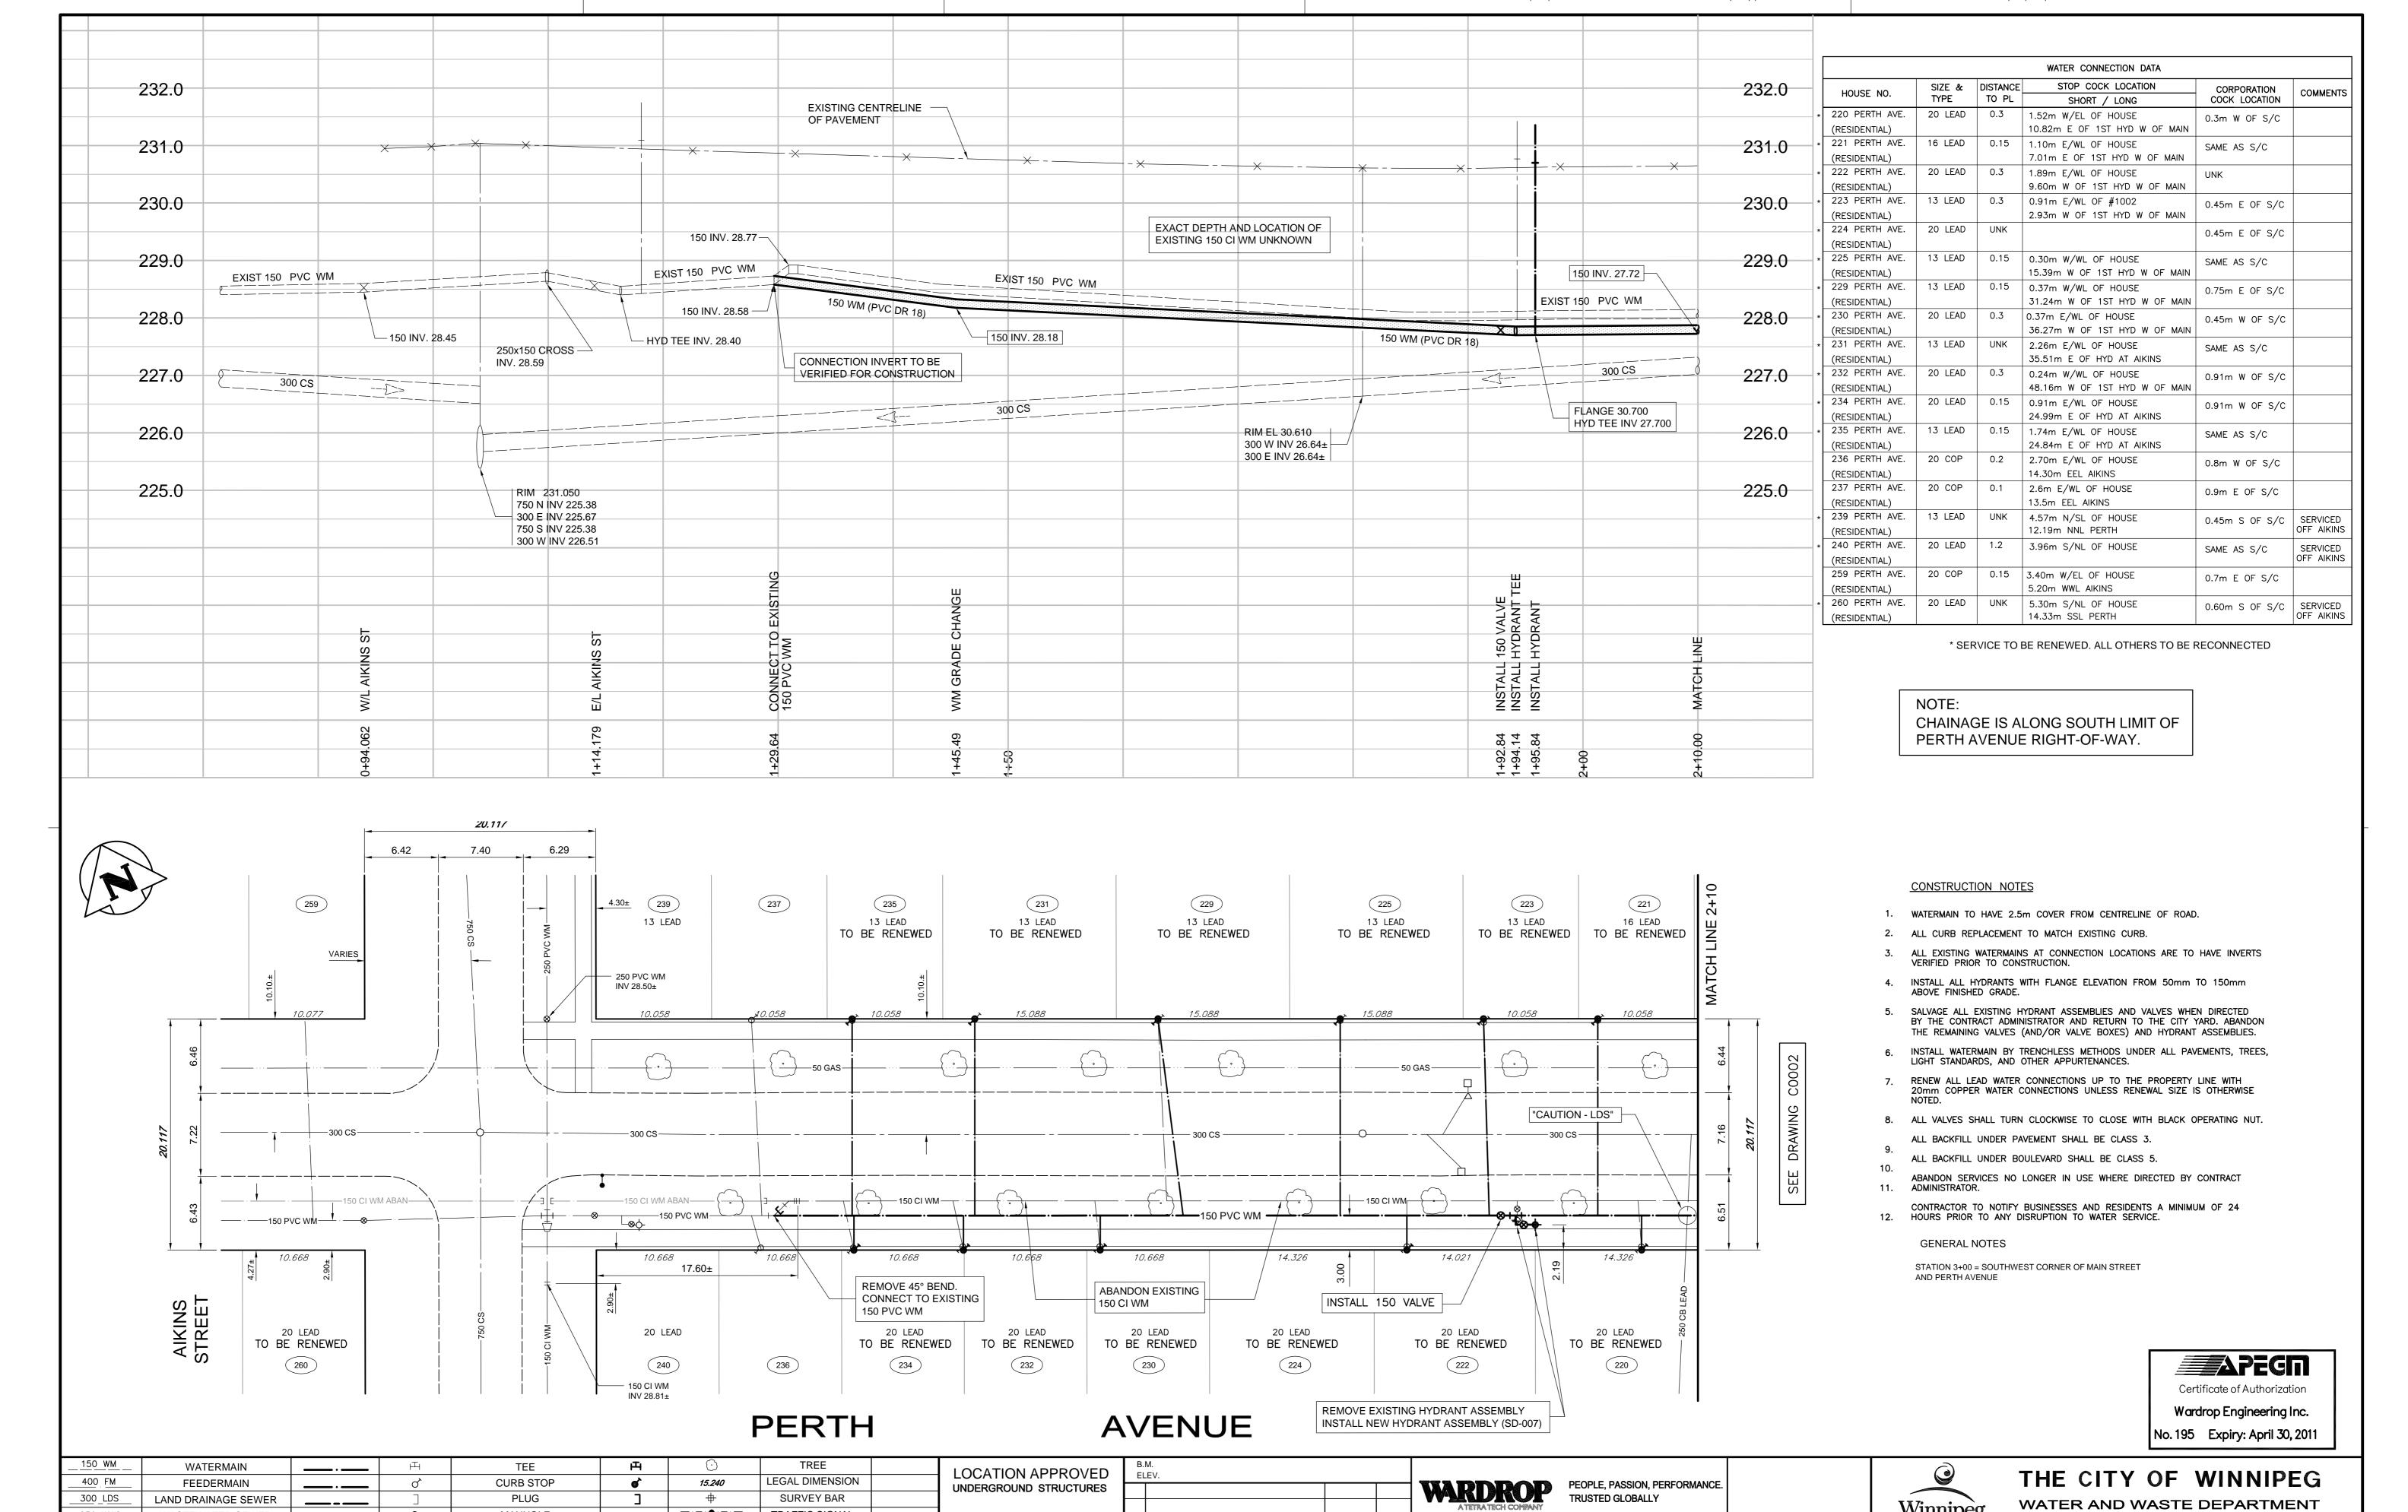

0

 ∇

lacktriangledown

EXISTING

4

PROPOSED

MANHOLE

CATCHBASIN

CURB INLET

ZINC ANODE

HYDRO POLE

LIGHT STANDARD

ANCHOR

LEGEND-PLAN

PROPOSED

(66)

EXISTING

250 WWS

300 CS

200 FCM

-ф-

⊗

 $\langle \neg \rangle$

EXISTING

WASTEWATER SEWER

COMBINED SEWER

FORCEMAIN

REDUCER

HYDRANT

VALVE

BEND

LEGEND-PLAN

TRAFFIC SIGNAL

GAS

HYDRO

ASPHALT

CURB

ADDRESS

SIGN

LEGEND-PLAN

SUPV. U/G STRUCTURES DATE

LOCATION OF UNDERGROUND STRUCTURES

INFORMATION AVAILABLE. BUT NO GUARANTEE

SHOWN OR THAT THE GIVEN LOCATIONS ARE

EXACT. CONFIRMATION OF EXISTENCE AND

OBTAINED FROM THE INDIVIDUAL UTILITIES

BEFORE PROCEEDING WITH CONSTRUCTION.

EXACT LOCATION OF ALL SERVICES MUST BE

01 ISSUED FOR TENDER

NO. REVISIONS

00 ISSUED FOR APPROVAL

AS SHOWN ARE BASED ON THE BEST

COMMITTEE

PROPOSED