




PAVED SEATING AREA & PLANTING BEDS LAYOUT  
Scale 1:150

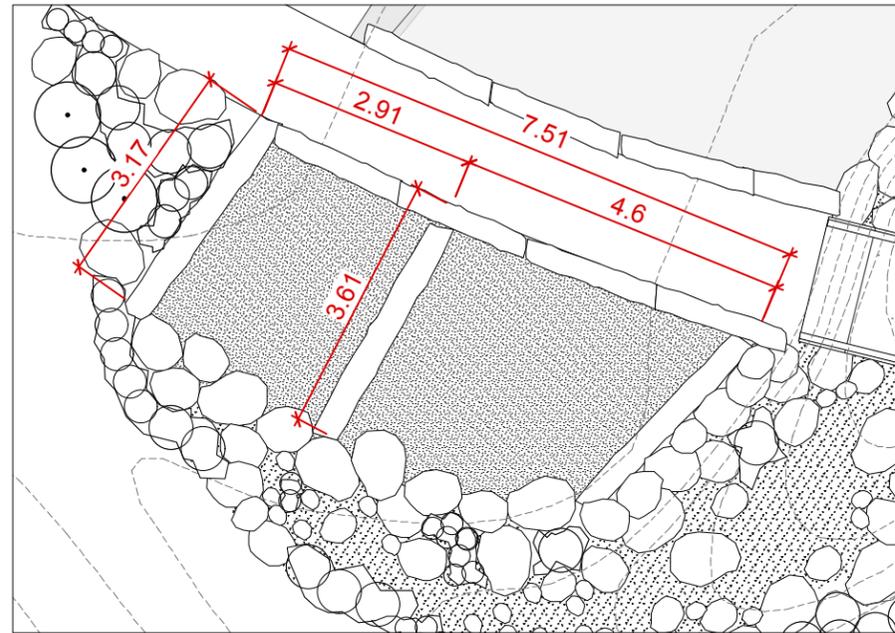

SAND PLAY AREA LAYOUT  
Scale 1:100

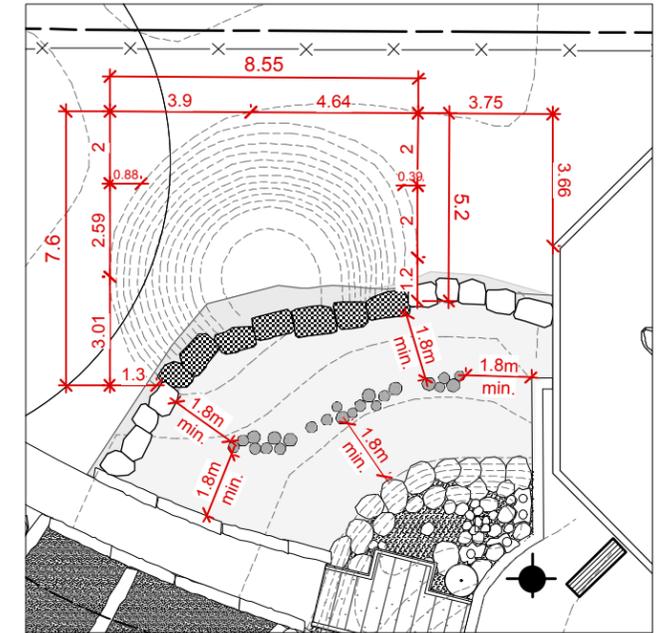

BERM 2 - LAYOUT  
Scale 1:200

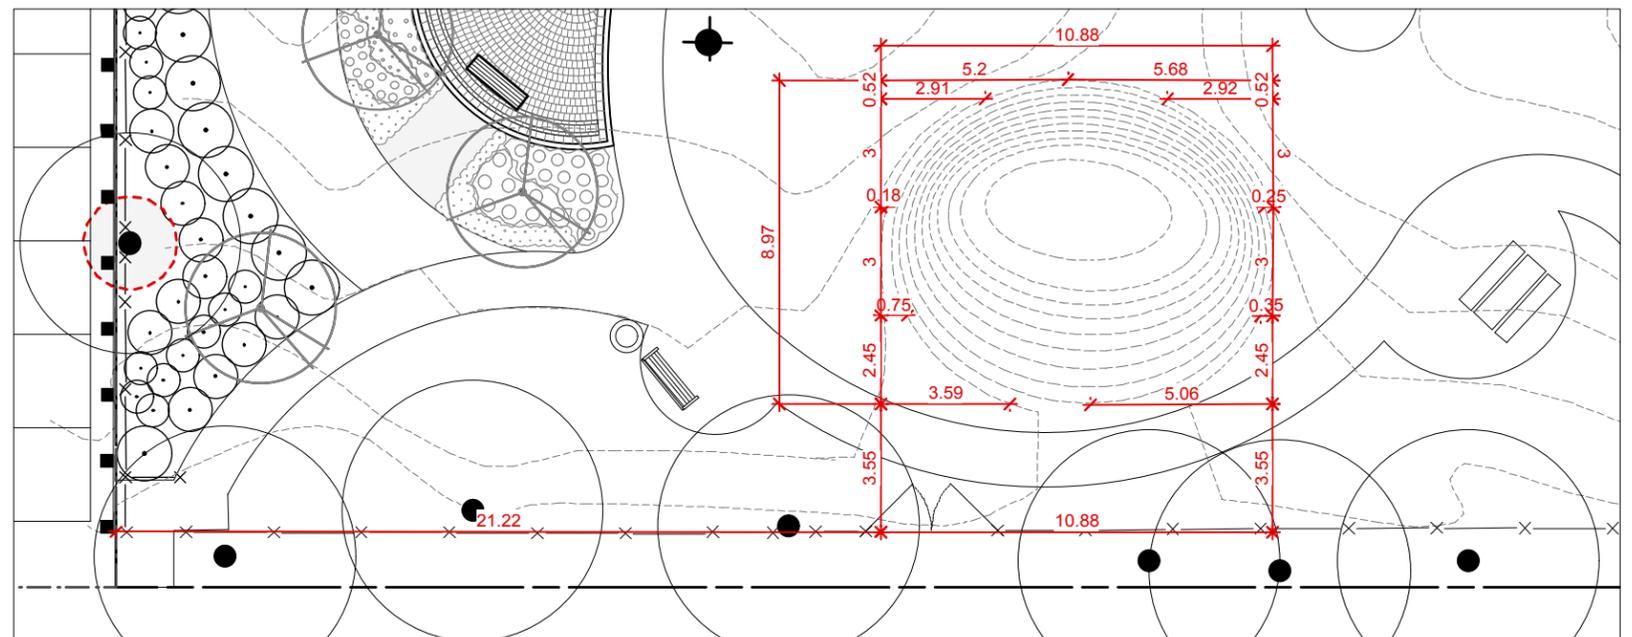

BERM 1 - LAYOUT  
Scale 1:200

CONTRACTOR TO CONFIRM ALL DIMENSIONS AND REPORT ANY DISCREPANCIES TO CONTRACT ADMINISTRATOR PRIOR TO CONSTRUCTION. LOCATION OF UNDERGROUND STRUCTURES AS SHOWN ARE BASED ON THE BEST INFORMATION AVAILABLE BUT NO GUARANTEE IS GIVEN THAT ALL EXISTING UTILITIES ARE SHOWN OR THAT THE GIVEN LOCATIONS ARE EXACT. CONFIRMATION OF EXISTENCE AND EXACT LOCATION OF ALL SERVICES MUST BE OBTAINED FROM THE INDIVIDUAL UTILITIES BEFORE PROCEEDING WITH CONSTRUCTION.



THE CITY OF WINNIPEG  
Planning, Property and Development Department  
Planning and Land Use Division  
Unit 15 - 30 Fort Street, Winnipeg, MB, (R3C 4X5)

DESIGNED BY IL

CHECKED BY

DRAWN BY IL

APPROVED BY

MANAGER,  
PARK AND OPEN SPACES

DATE

HORIZ. SCALE  
VERT. SCALE As Indicated

DATE May 2010

MANAGER,  
PLANNING AND LAND USE DIVISION

DATE

DRAWING TITLE  
**BROADWAY NEIGHBOURHOOD CENTRE**  
**Nature Grounds Development**  
**Layout Plans 2**

SITE ADDRESS 185 YOUNG STREET

DRAWING NO.

**B.22-G10**

BID OPPORTUNITY NO.  
**434-2010**