


INSTALL MULTI-FLOW IN THE CENTER OF THE TRENCH. BACKFILL MATERIAL SHOULD BE A VERY COARSE SAND. MIN. RECOMMENDED SLOPE 1%.

SUBSURFACE DRAINAGE UNDER FIELD
Scale- 1:20

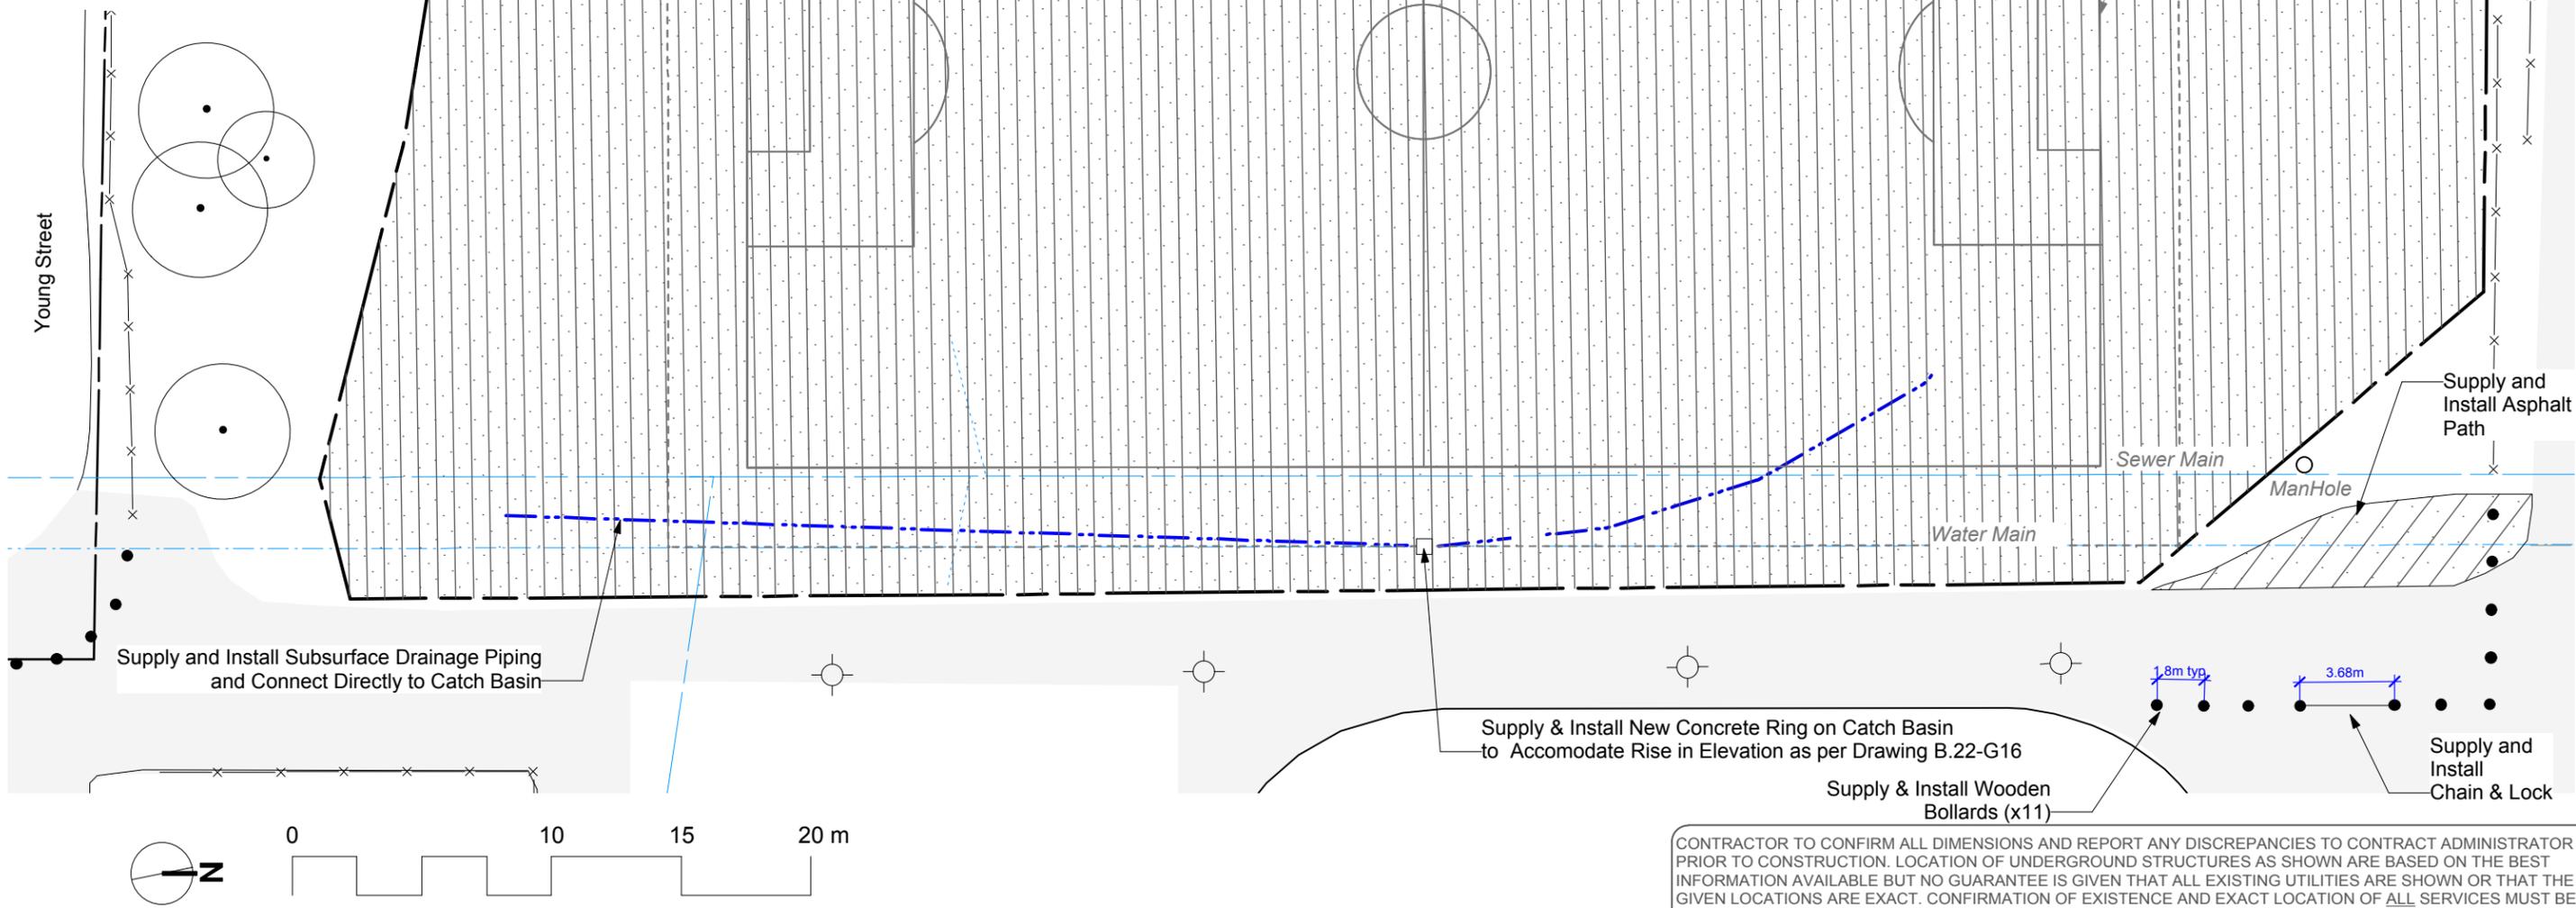

Supply and Install Chain Link Maintenance Gate (to be Identified On Site by Contract Administrator)

Supply and Install Mini-Soccer Line-Painting (by others)

Supply and Install Mini-Soccer Goal Posts (by others)

Extent of Grading

Supply and Install Soil & Sod

Supply and Install Subsurface Drainage Piping and Connect Directly to Catch Basin

Supply & Install New Concrete Ring on Catch Basin to Accomodate Rise in Elevation as per Drawing B.22-G16

Supply & Install Wooden Bollards (x11)

Supply and Install Asphalt Path

Supply and Install Chain & Lock

CONTRACTOR TO CONFIRM ALL DIMENSIONS AND REPORT ANY DISCREPANCIES TO CONTRACT ADMINISTRATOR PRIOR TO CONSTRUCTION. LOCATION OF UNDERGROUND STRUCTURES AS SHOWN ARE BASED ON THE BEST INFORMATION AVAILABLE BUT NO GUARANTEE IS GIVEN THAT ALL EXISTING UTILITIES ARE SHOWN OR THAT THE GIVEN LOCATIONS ARE EXACT. CONFIRMATION OF EXISTENCE AND EXACT LOCATION OF ALL SERVICES MUST BE OBTAINED FROM THE INDIVIDUAL UTILITIES BEFORE PROCEEDING WITH CONSTRUCTION.



THE CITY OF WINNIPEG
Planning, Property and Development Department
Planning and Land Use Division
Unit 15 - 30 Fort Street, Winnipeg, MB, (R3C 4X5)

DESIGNED BY	IL	CHECKED BY	
DRAWN BY	IL	APPROVED BY	
HORIZ. SCALE			
VERT. SCALE	1 : 250		
DATE	May 2010		

MANAGER, PARK AND OPEN SPACES	DATE
MANAGER, PLANNING AND LAND USE DIVISION	DATE

DRAWING TITLE	DRAWING NO.
BROADWAY NEIGHBORHOOD CENTRE Soccer Field Redevelopment Site Improvements	B.22-G17
SITE ADDRESS	BID OPPORTUNITY NO.
185 YOUNG STREET	434-2010