
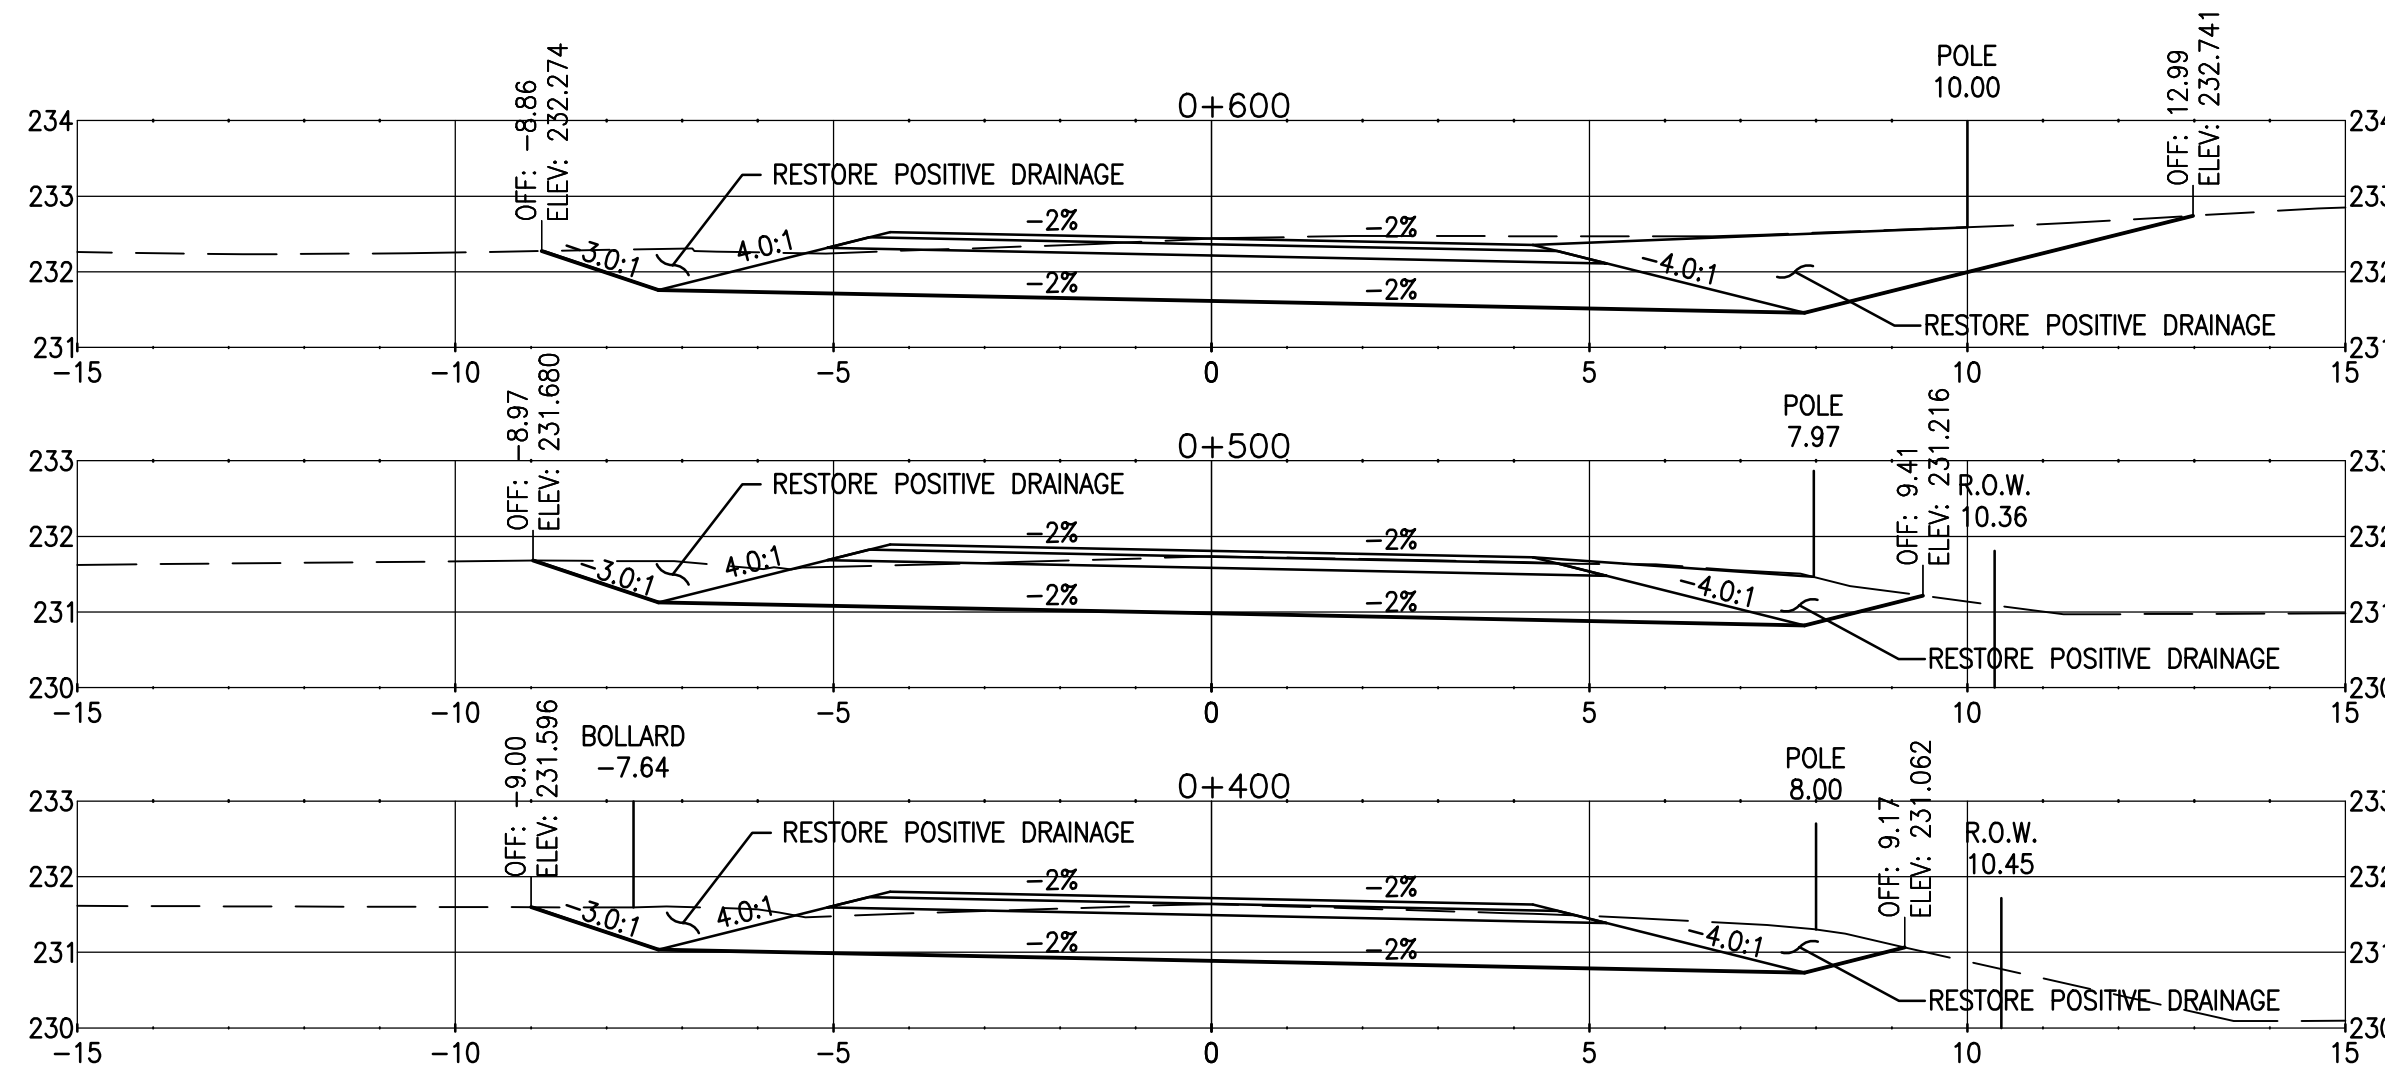
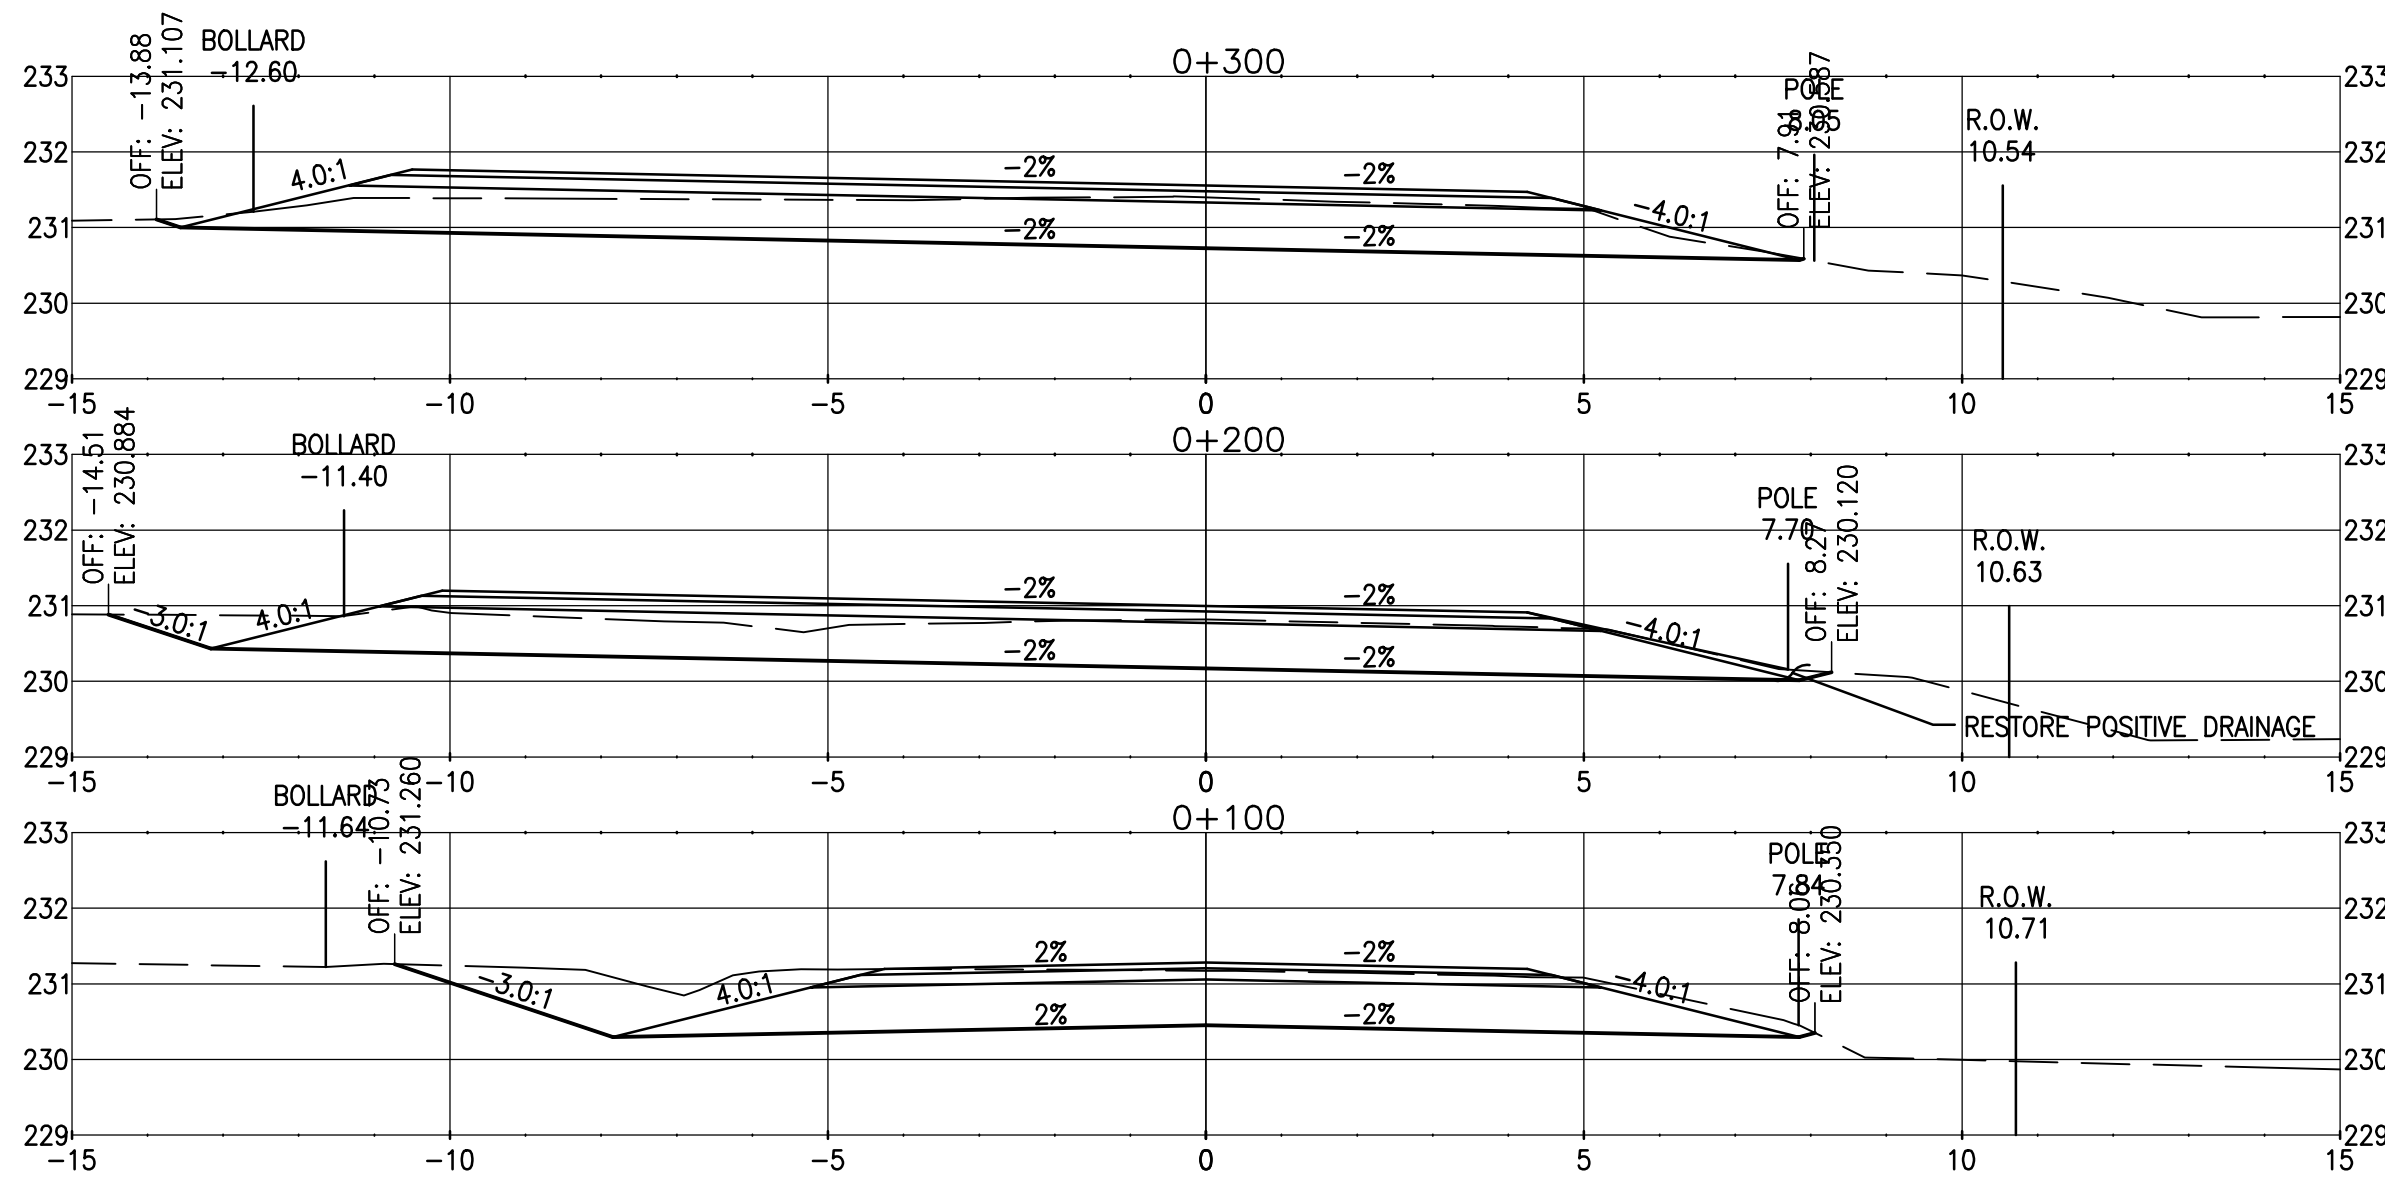
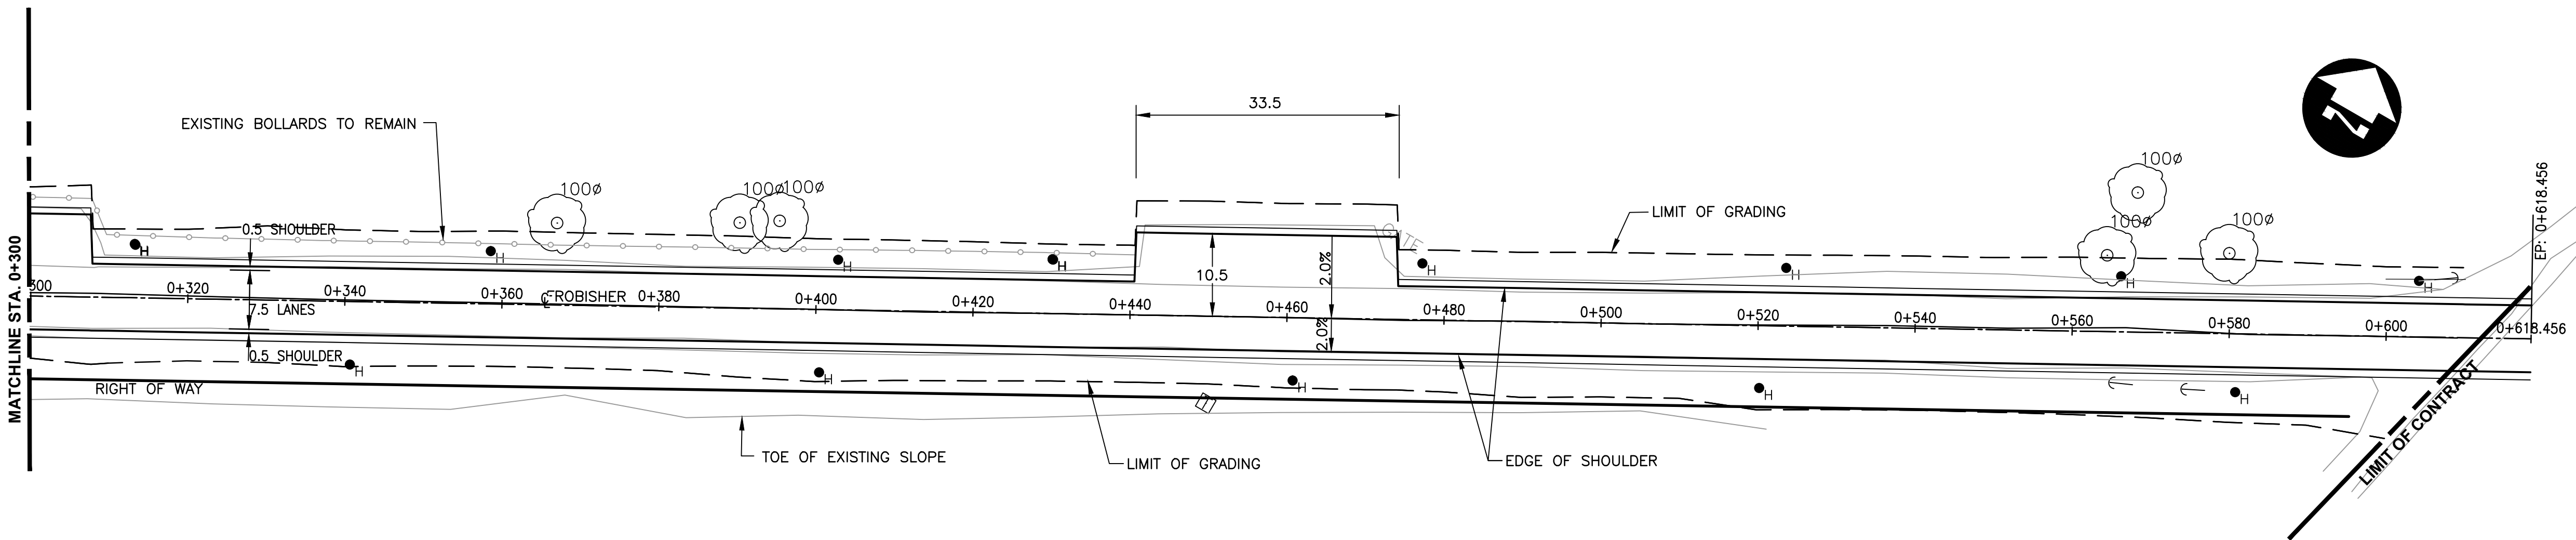


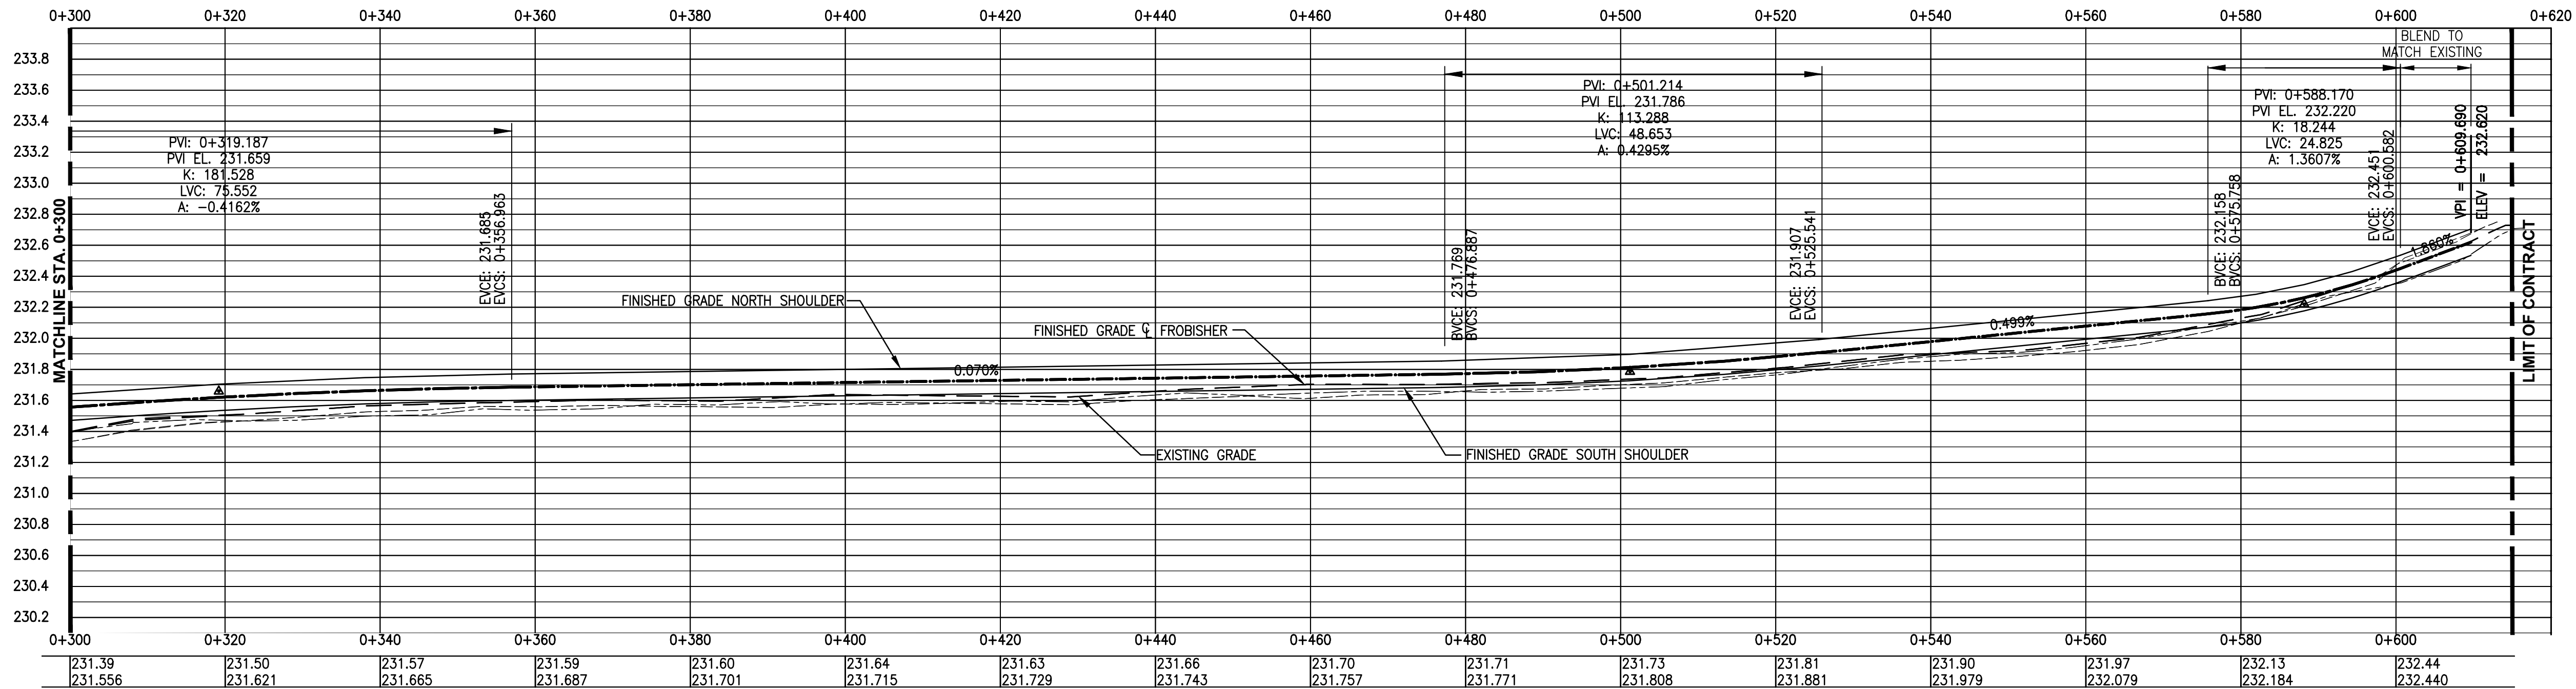

WARNING

- IF POWER EQUIPMENT OR EXPLOSIVES ARE TO BE USED FOR EXCAVATION ON THIS PROJECT THE CONTRACTOR MUST:
1. NOTIFY THE GAS COMPANY OF THE PROPOSED LOCATION OF EXCAVATION.
 2. TAKE PRECAUTION TO AVOID DAMAGE TO GAS COMPANY INSTALLATIONS. SEE PROVINCIAL REGULATION 210/72 FOR DETAILS.

CONSTRUCTION NOTES

1. REGRADE EXISTING SIDE SLOPES AND DITCHES AS DIRECTED BY CONTRACT ADMINISTRATOR.
2. RENEW EXISTING APPROACHES AS DIRECTED BY CONTRACT ADMINISTRATOR.
3. CHAINAGE ALONG CENTRELINE OF NEW ROAD

METRIC

WHOLE NUMBERS INDICATE MILLIMETRES
DECIMALIZED NUMBERS INDICATE METRES.



Certificate of Authorization
Dillon Consulting Limited (MB)
No. 1789 Date: MAY 25/10

150 mm W.M.	WATER MAIN	150 mm W.M.	HYDRO	150 mm W.M.	WATERMAIN	150 mm W.M.
HYDRANT	HYDRANT	CONCRETE	M.T.S.	HYDRANT	HYDRANT	
VALVE	VALVE	ASPHALT	CONCRETE	VALVE	VALVE	
300 mm L.D.S.	LAND DRAINAGE SEWER	300 mm L.D.S.	PLANING	300 mm L.D.S.	LAND DRAINAGE SEWER	300 mm L.D.S.
250 mm W.W.S.	WASTE WATER SEWER	250 mm W.W.S.	SIDEWALK	250 mm W.W.S.	WASTE WATER SEWER	250 mm W.W.S.
MANHOLE	MANHOLE	PAVING STONES	PAVING STONES	MANHOLE	MANHOLE	
CATCH BASIN	CATCH BASIN	PARTIAL DEPTH REPAIR	PARTIAL DEPTH REPAIR	CATCH BASIN	CATCH BASIN	
CURB INLET	CURB INLET	PROPERTY LINE	PROPERTY LINE	CURB INLET	CURB INLET	
JUNCTIONS	JUNCTIONS	PARAPLEGIC RAMP	PARAPLEGIC RAMP	JUNCTIONS	JUNCTIONS	
CULVERT	CULVERT			CULVERT	CULVERT	
GAS	GAS			GAS	GAS	
EXISTING	LEGEND-PLAN	PROPOSED	EXISTING	LEGEND-PLAN	PROPOSED	EXISTING
	LEGEND-PROFILE	PROPOSED	EXISTING	LEGEND-PROFILE	PROPOSED	EXISTING

UNDERGROUND STRUCTURES	B.M. ELEV.
SUPPLY, U/O STRUCTURES COMMITTEE	DATE
NOTE:	
LOCATION OF UNDERGROUND STRUCTURES AS SHOWN ARE BASED ON THE BEST INFORMATION AVAILABLE, BUT NO GUARANTEE IS GIVEN THAT ALL EXISTING UTILITIES ARE SHOWN OR THAT THE GIVEN LOCATIONS ARE EXACT. CONFIRMATION OF EXISTENCE AND EXACT LOCATION OF ALL SERVICES MUST BE OBTAINED FROM THE INDIVIDUAL UTILITIES BEFORE PROCEEDING WITH CONSTRUCTION.	

2.	RELEASED FOR TENDER	MAY 25/10	TJP
1.	RELEASED FOR 90% REVIEW	APR 19/10	TJP
NO.	REVISIONS	DATE	BY

DESIGNED BY	MAH
DRAWN BY	MAH
CHECKED BY	ORIGINAL SIGNED BY TARAN J. PETERS
APPROVED BY	ORIGINAL SIGNED BY DAVID P. KRAHN
HOR. SCALE	1 : 500
VERTICAL	1 : 25
DATE	MAY 25, 2010

RELEASED FOR CONSTRUCTION ORIGINAL SIGNED BY KEN TURKO, 05/25/2010
--

ENGINEER'S SEAL
PROVINCE OF MANITOBA
REGISTERED PROFESSIONAL ENGINEER
J. PETERS
05/25/2010
Member 22309
CONSULTANT PROJECT NO.
09-2695

THE CITY OF WINNIPEG PUBLIC WORKS DEPARTMENT	CITY DRAWING NUMBER
2010 GRANULAR ROADWAY IMPROVEMENTS FROBISHER ROAD	SHEET 2 OF 3
GRADING AND PAVING 0+300 TO 0+605 AND CROSS SECTIONS	