

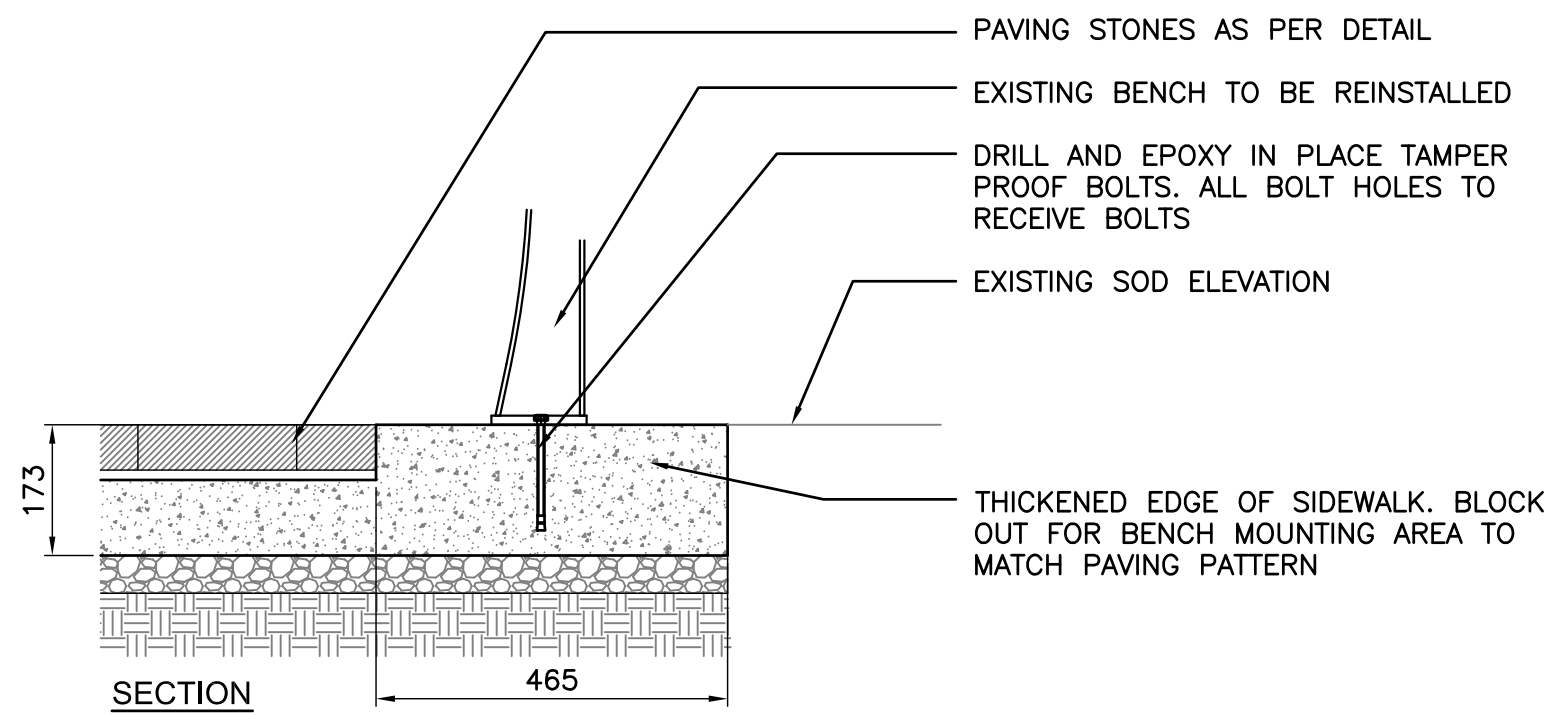


PLAN

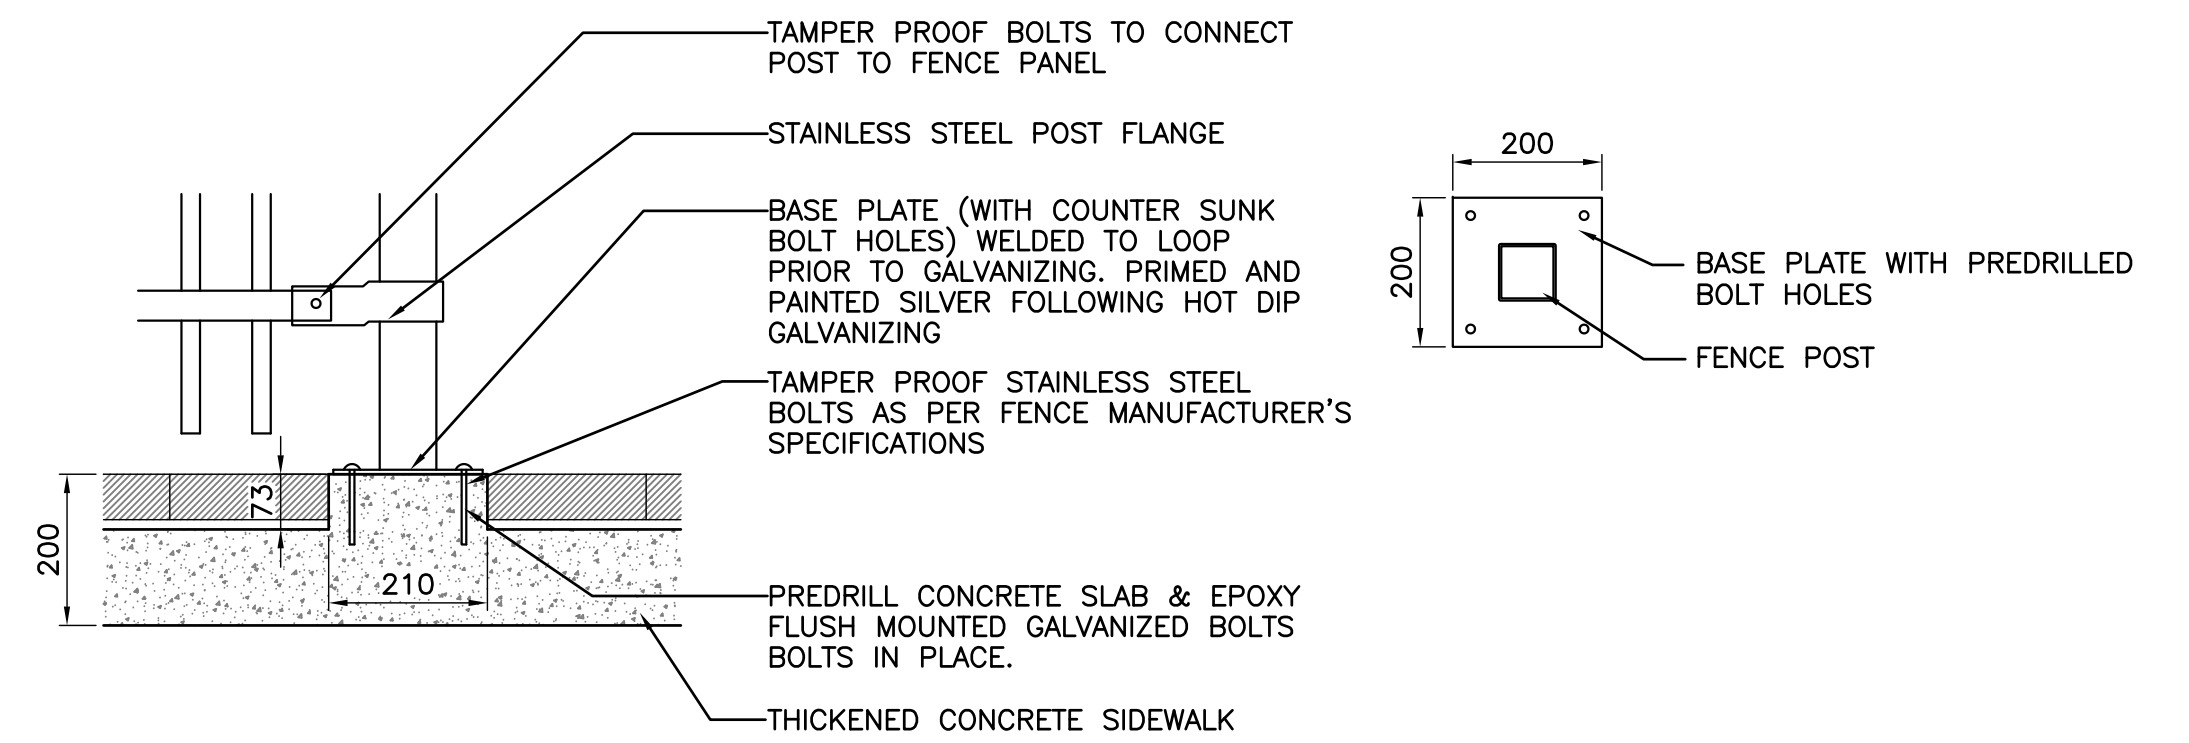


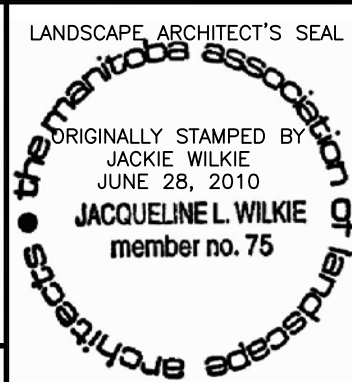

1 BENCH INSTALLATION

2 10 NTS

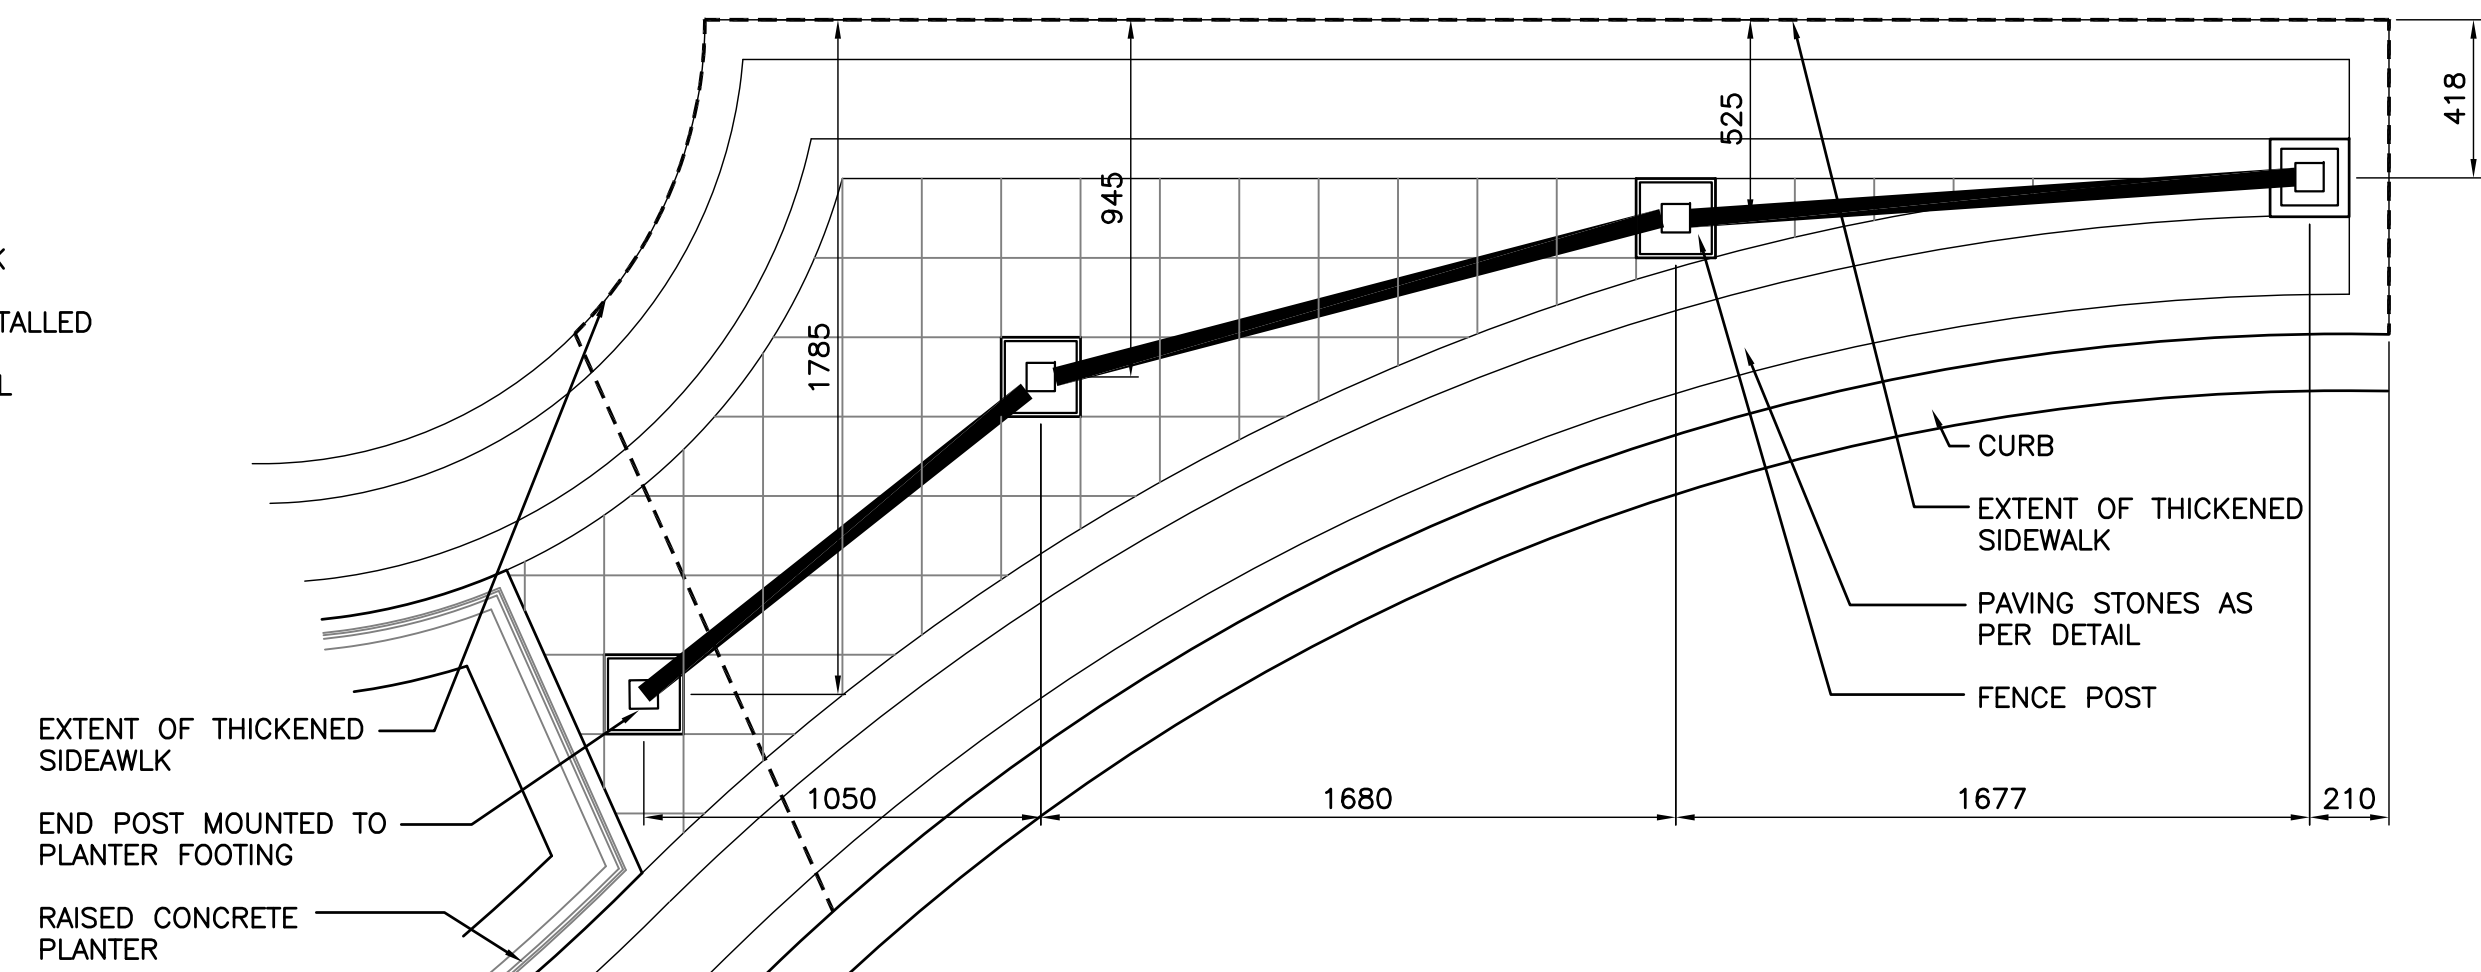

2 FENCE INSTALLATION

3 10 NTS

UNDERGROUND STRUCTURES				B.M. ELEV.		DESIGNED BY JW		 DILLON CONSULTING		 THE CITY OF WINNIPEG TRANSIT DEPARTMENT				CITY DRAWING NUMBER	
SUPV. U/G STRUCTURES COMMITTEE				DATE		DRAWN BY MD								P-3324-10	
NOTE:						CHECKED BY JW				ON STREET TRANSIT PRIORITY IMPROVEMENTS - PHASE 3		SHEET 10 OF 16			
LOCATION OF UNDERGROUND STRUCTURES AS SHOWN ARE BASED ON THE BEST INFORMATION AVAILABLE. BUT NO GUARANTEE IS GIVEN THAT ALL EXISTING UTILITIES ARE SHOWN OR THAT THE GIVEN LOCATIONS ARE EXACT. CONFIRMATION OF EXISTENCE AND EXACT LOCATION OF ALL SERVICES MUST BE OBTAINED FROM THE INDIVIDUAL UTILITIES BEFORE PROCEEDING WITH CONSTRUCTION.						APPROVED BY				RELEASED FOR CONSTRUCTION		CONSULTANT PROJECT NUMBER			
						HOR. SCALE						09-1545			
						VERTICAL									
1. ISSUED FOR TENDER		28/06/10		JW		DATE		DATE		CONSULTANT DRAWING NUMBER					
NO. REVISIONS		DATE		BY											