
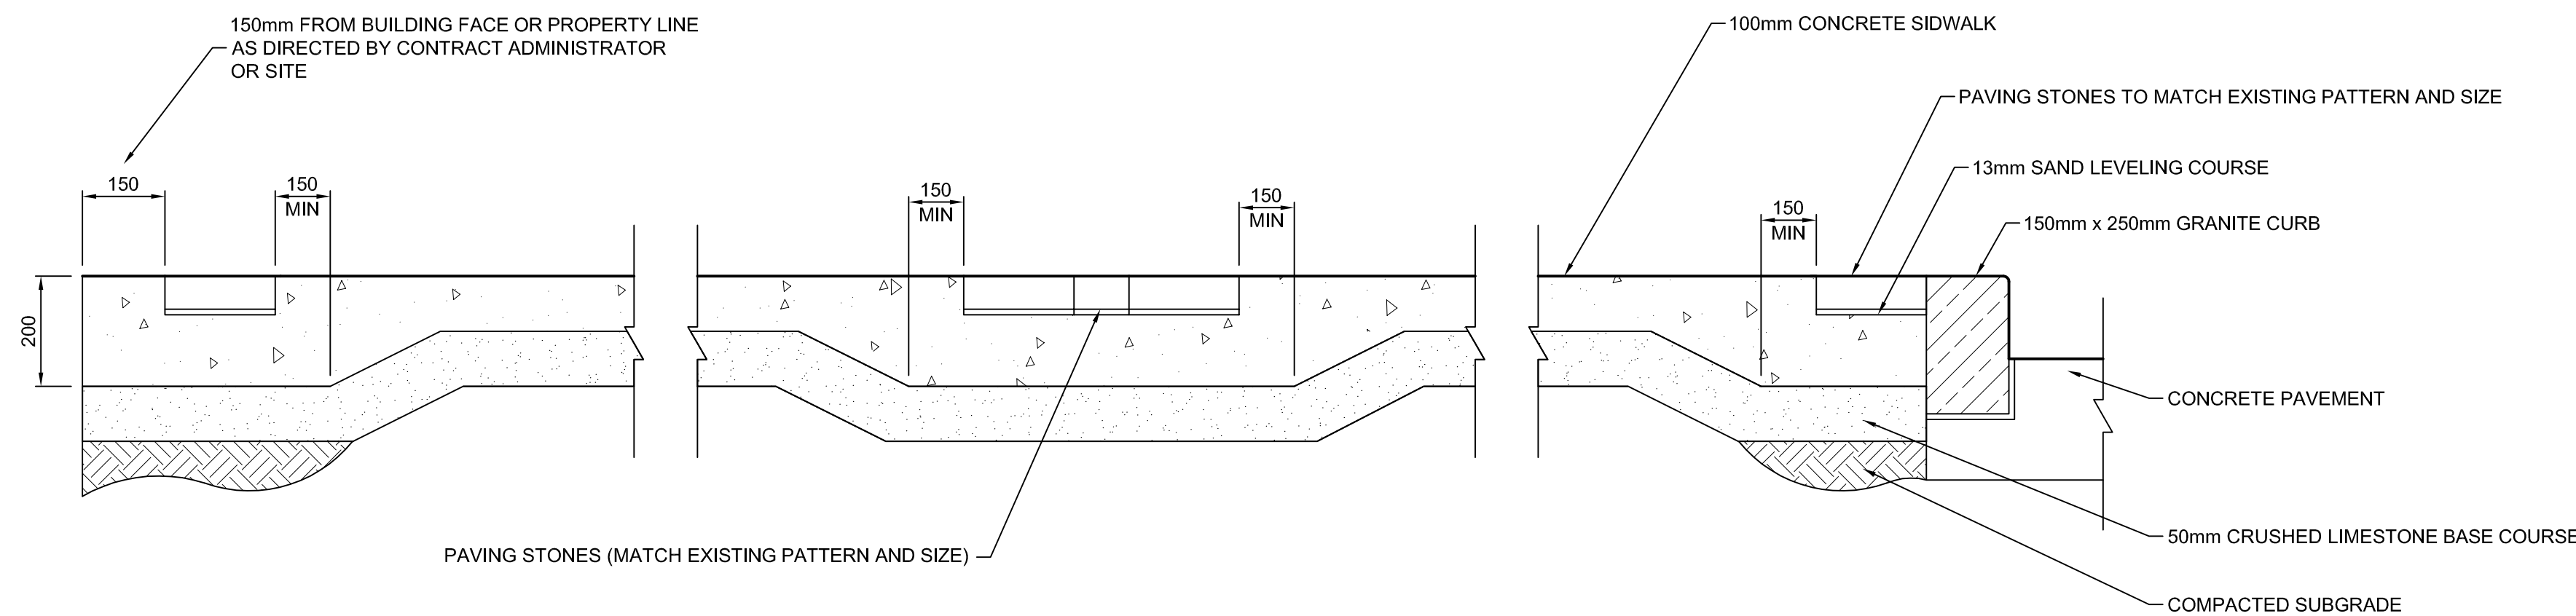
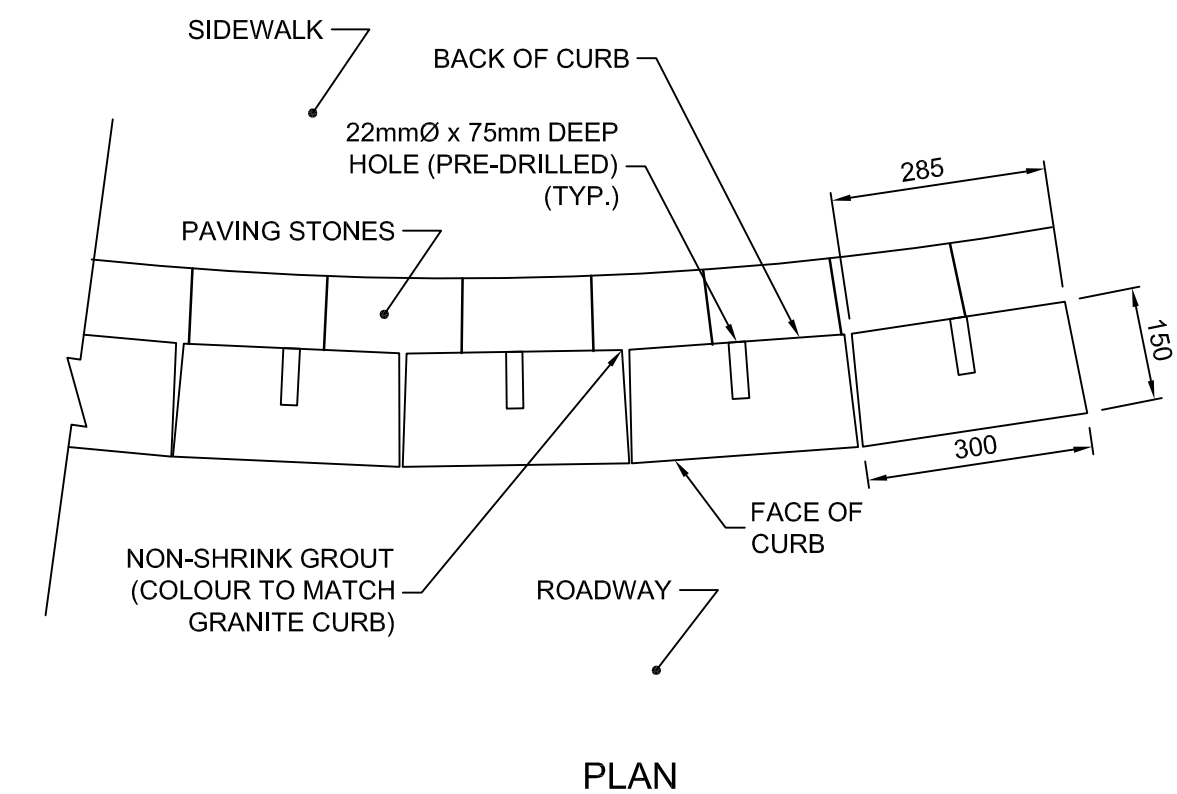
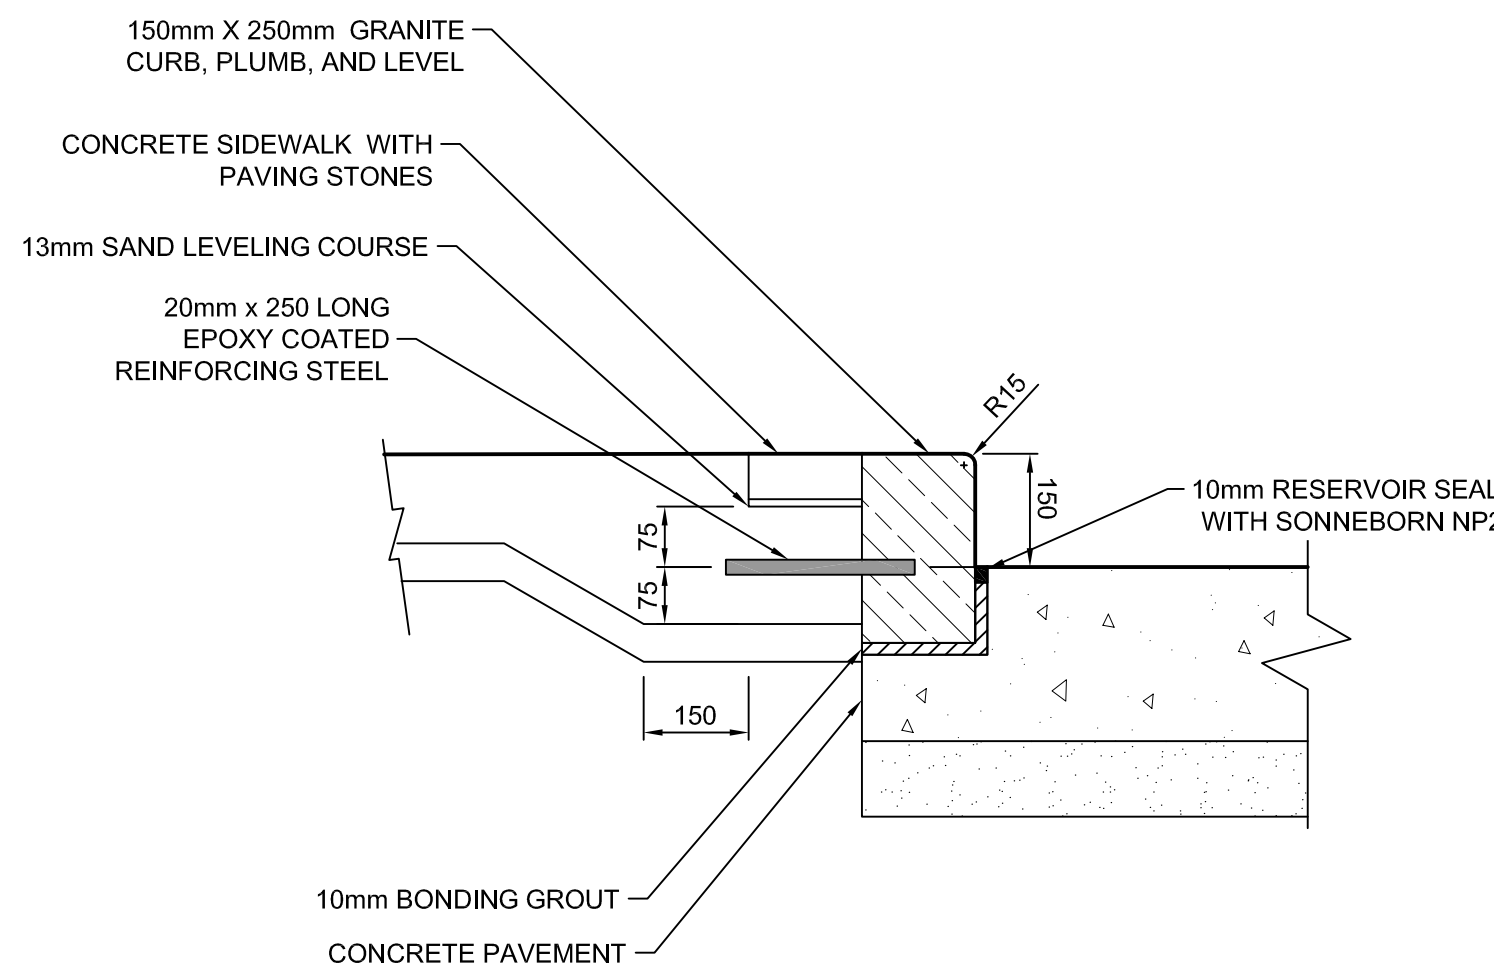
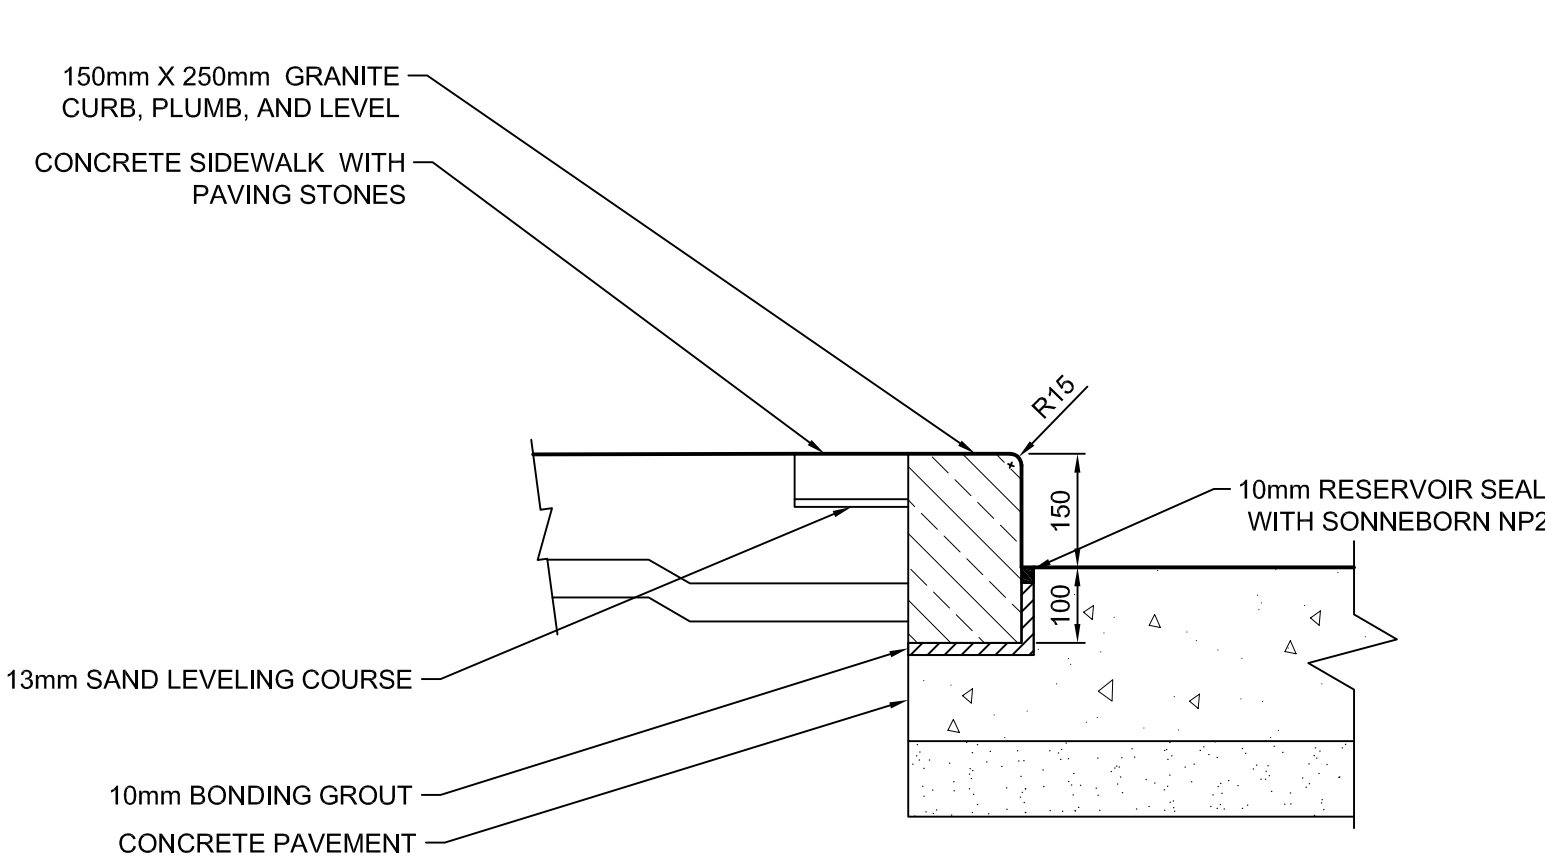


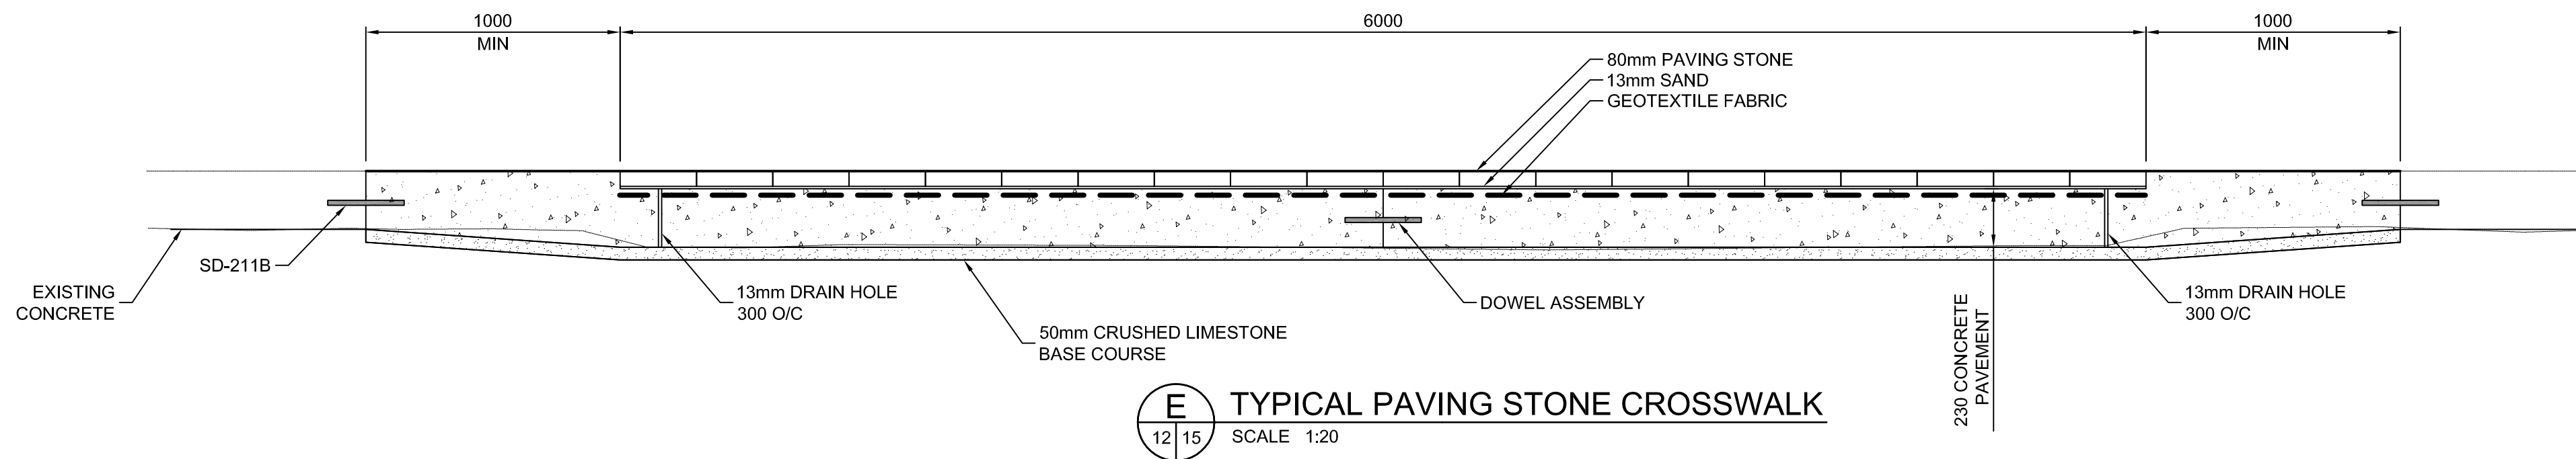

G:\CAD\091545\Contract\Graham Mall\Paving-And-Grading.dwg

150 WM	WATERMAIN	150 WM	HYDRO	HYDRO	HYDRO	150 mm W.M.	WATERMAIN	150 mm W.M.
⊕	HYDRANT	⊕	MTS	MTS	MTS	⊕	HYDRANT	⊕
⊗	VALVE	⊗				⊗	VALVE	⊗
300 LDS	LAND DRAINAGE SEWER	300 LDS				300 mm L.D.S.	LAND DRAINAGE SEWER	300 mm L.D.S.
250 WWS	WASTE WATER SEWER	250 WWS				250 mm W.W.S.	WASTE WATER SEWER	250 mm W.W.S.
○	MANHOLE	●				○	MANHOLE	○
□	CATCH BASIN	■				□	CATCH BASIN	■
▽	CURB INLET	▽				▽	CURB INLET	▽
—	JUNCTIONS	—				—	JUNCTIONS	—
—	CULVERT	—				—	CULVERT	—
100 GAS	GAS	100 GAS				100 GAS	GAS	100 GAS
EXISTING	LEGEND—PLAN	PROPOSED	EXISTING	LEGEND—PLAN	PROPOSED	EXISTING	LEGEND—PROFILE	PROPOSED

UNDERGROUND STRUCTURES	B.M. ELEV.
SUPV. U/G STRUCTURES COMMITTEE	DATE
NOTE:	
LOCATION OF UNDERGROUND STRUCTURES AS SHOWN ARE BASED ON THE BEST INFORMATION AVAILABLE. BUT NO GUARANTEE IS GIVEN THAT ALL EXISTING UTILITIES ARE SHOWN OR THAT THE GIVEN LOCATIONS ARE EXACT. CONFIRMATION OF EXISTENCE AND EXACT LOCATION OF ALL SERVICES MUST BE OBTAINED FROM THE INDIVIDUAL UTILITIES BEFORE PROCEEDING WITH CONSTRUCTION.	

DESIGNED BY	GDB
DRAWN BY	PMW
CHECKED BY	
APPROVED BY	
HOR. SCALE	
VERTICAL	
1	ISSUED FOR TENDER
NO.	REVISIONS
DATE	28/06/10
BY	DBW

RELEASED FOR CONSTRUCTION	DATE
---------------------------	------

ENGINEER'S SEAL	PROVINCE OF MANITOBA D.B. WIEBE 28/06/10 Member 22480 REGISTERED PROFESSIONAL ENGINEER
CONSULTANT PROJECT NUMBER	09-1545

THE CITY OF WINNIPEG TRANSIT DEPARTMENT
ON STREET TRANSIT PRIORITY IMPROVEMENTS - PHASE 3
GRAHAM TRANSIT MALL - SECTIONS AND DETAILS 1 OF 2

CITY DRAWING NUMBER	P-3324-15
SHEET	15 OF 16
CONSULTANT DRAWING NUMBER	