



D TYPICAL 12 16 SCALE 1:20 TYPICAL CURB RAMP USING GRANITE

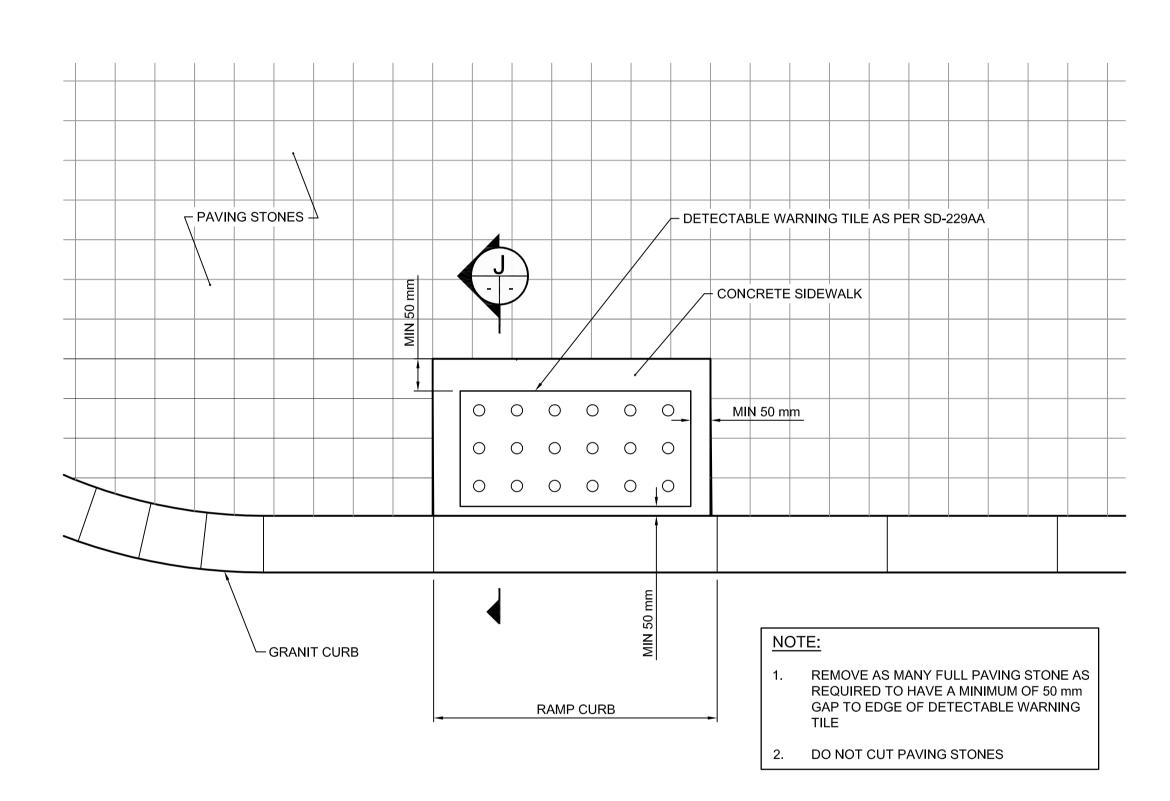

1 DETECTABLE WARNING TILE AT CURB RAMP

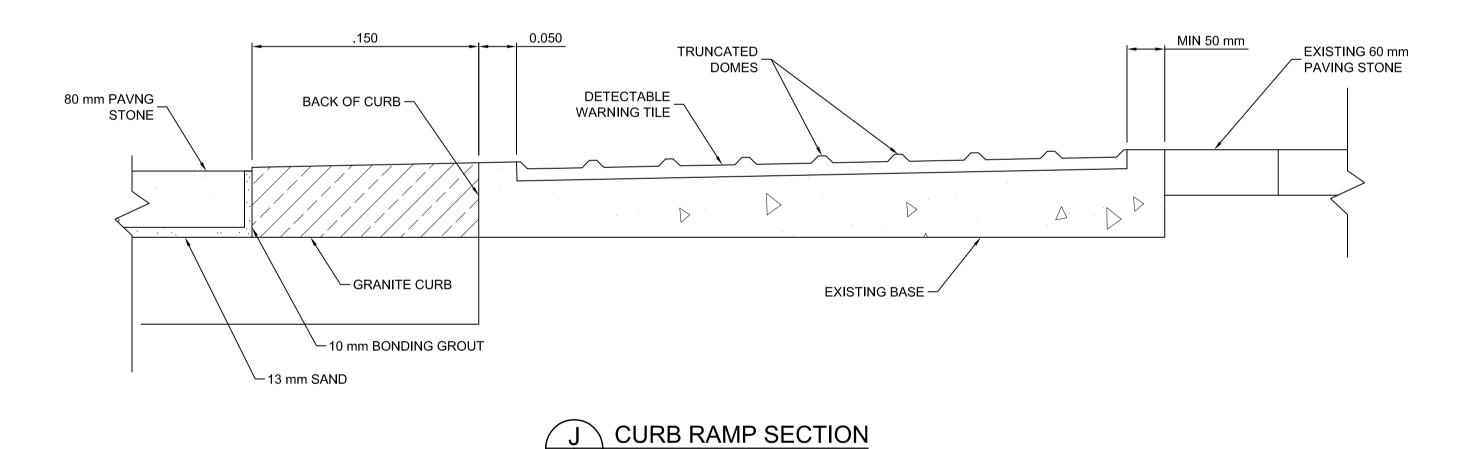


**APEGN** Certificate of Authorization Dillon Consulting Limited (MB) No. 1789 Date: 28/06/10

> CITY DRAWING NUMBER P-3324-16

Ŋ.	150 . <u>WM</u>	WATERMAIN	150 <sub>.</sub> WM	HYDRO	HYDRO	HYDRO	150 mm W.M.	WATERMAIN	150 mm W.M.	
Mal	<b>ф</b>	HYDRANT	•	MTS	M.T.S.	MTS		HYDRANT	+	UNDE
E	$\otimes$	VALVE	$\otimes$		CONCRETE			VALVE	X	
rahc	300 LDS	LAND DRAINAGE SEWER	300 LDS		ASPHALT		300 mm L.D.S.	LAND DRAINAGE SEWER	300 mm L.D.S.	
t/G	250 WWS	WASTE WATER SEWER	250 WWS		PLANING		250 mm W.W.S.	WASTE WATER SEWER	250 mm W.W.S.	SUPV. U COMMIT
trac	0	MANHOLE	•		SIDEWALK		—· <del>×</del> ·—	ℚ PROFILE		
Cont		CATCH BASIN			PAVING STONES		<del></del>	NORTH/WEST GUTTER		NOTE
12/(	$\nabla$	CURB INLET	▼		PARTIAL DEPTH REPAIR		<b></b>	SOUTH/EAST GUTTER		LOCATION SHOWN
154	<del></del>	JUNCTIONS	┸┰── - ──┸┯		PROPERTY LINE			NORTH/WEST T/LANE		A \ / A     A
60\	[]	CULVERT		<del> </del>	SURVEY BAR			SOUTH/EAST T/LANE		THAT A THAT I CONFIR LOCAT OBTAIN BEFORE
CAD	100 .GAS	GAS	100 GAS		PARAPLEGIC RAMP					LOCAT OBTAIN
7:5	EXISTING	LEGEND-PLAN	PROPOSED	EXISTING	LEGEND-PLAN	PROPOSED	EXISTING	LEGEND-PROFILE	PROPOSED	BEFORE

UNDERGROUND STRUCTURES	B.M. ELE\			
SUPV. U/G STRUCTURES DATE				
COMMITTEE				
NOTE:				
LOCATION OF UNDERGROUND STRUCTURES AS				
SHOWN ARE BASED ON THE BEST INFORMATION AVAILABLE. BUT NO GUARANTEE IS GIVEN				
THAT ALL EXISTING UTILITIES ARE SHOWN OR THAT THE GIVEN LOCATIONS ARE EXACT. CONFIRMATION OF EXISTENCE AND EXACT				
LOCATION OF ALL SERVICES MUST BE OBTAINED FROM THE INDIVIDUAL UTILITIES	1			
BEFORE PROCEEDING WITH CONSTRUCTION.	NO.			

UND STRUCTURES	B.M. ELEV.				DESIGNED BY CDB			
0110					DRAWN BY PMW	McGOWAN·RUSSELL		
DATE					CHECKED BY	A THE STATE OF THE		
DERGROUND STRUCTURES AS DO ON THE BEST INFORMATION					APPROVED BY	<b>DILLON</b> CONSULTING		
F NO GUARANTEE IS GIVEN NG UTILITIES ARE SHOWN OR N LOCATIONS ARE EXACT. OF EXISTENCE AND EXACT					HOR. SCALE	RELEASED FOR CONSTRUCTION		
ALL SERVICES MUST BE I THE INDIVIDUAL UTILITIES EDING WITH CONSTRUCTION.	1	ISSUED FOR TENDER	28/06/10		VERTICAL	DATE		
	NO.	REVISIONS	DATE	BY	DATE	DATE		

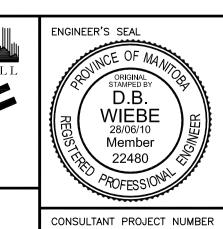

09-1545

ANITORY	Winnipeg
_ /`	wmmbeg
- 1≃K	

THE	CITY	OF	WINNIPE
Т	RANSIT	DEP	ARTMENT

ON STREET TRANSIT PRIORITY
IMPROVEMENTS - PHASE 3

IMPROVEMENTS - PHASE 3	SHEET <b>16</b>	OF	16
HAM TRANSIT MALL - SECTIONS AND DETAILS 2 OF 2	CONSULTANT	DRAWING	NUMBER