


A SECTION
2 5 SCALE 1:10

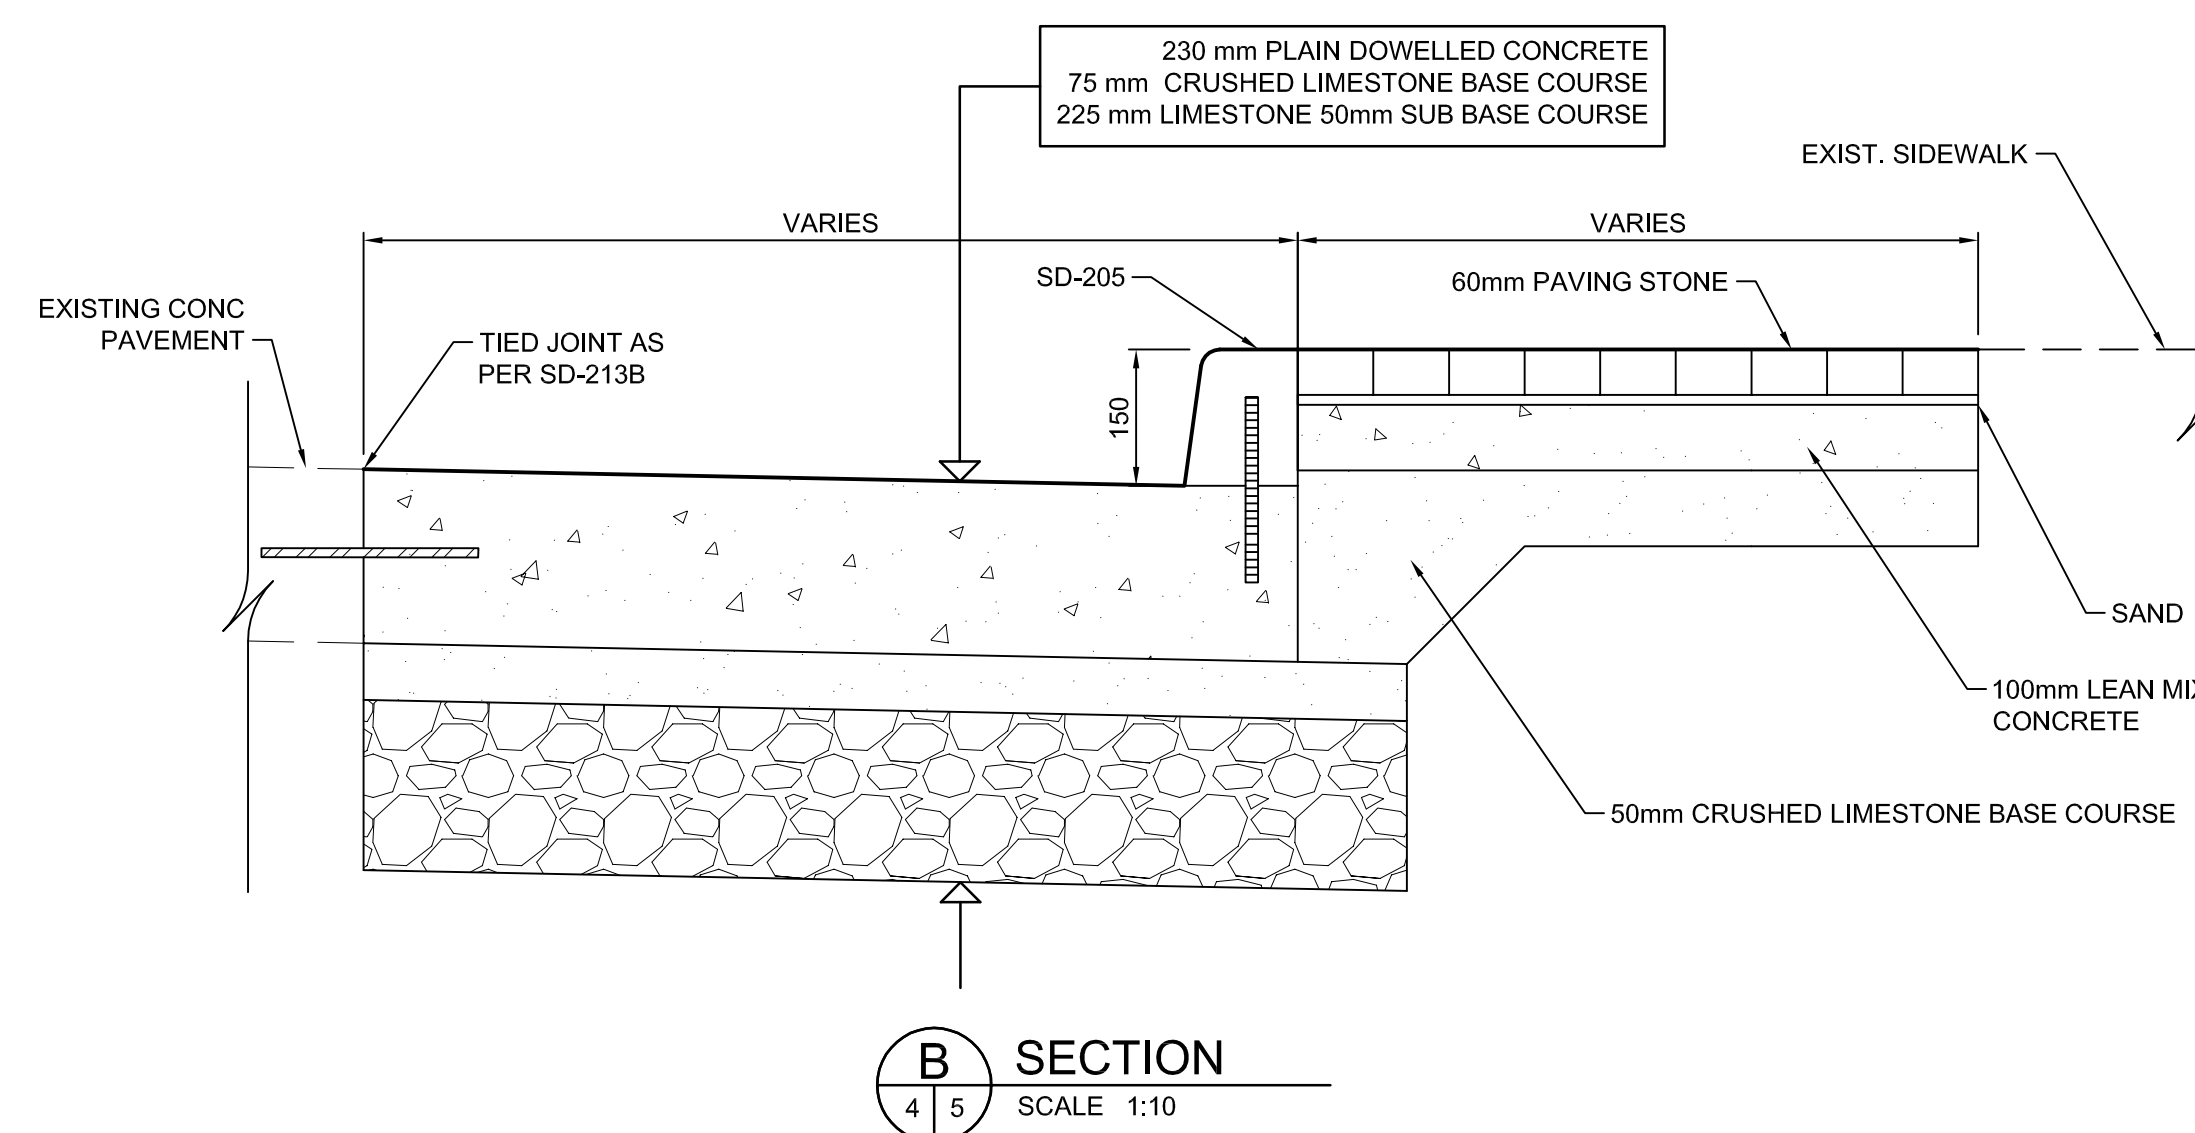

B SECTION
4 5 SCALE 1:10

[illegible]