


ENLARGEMENT 1

1  
2 | 7


SCALE 1:25

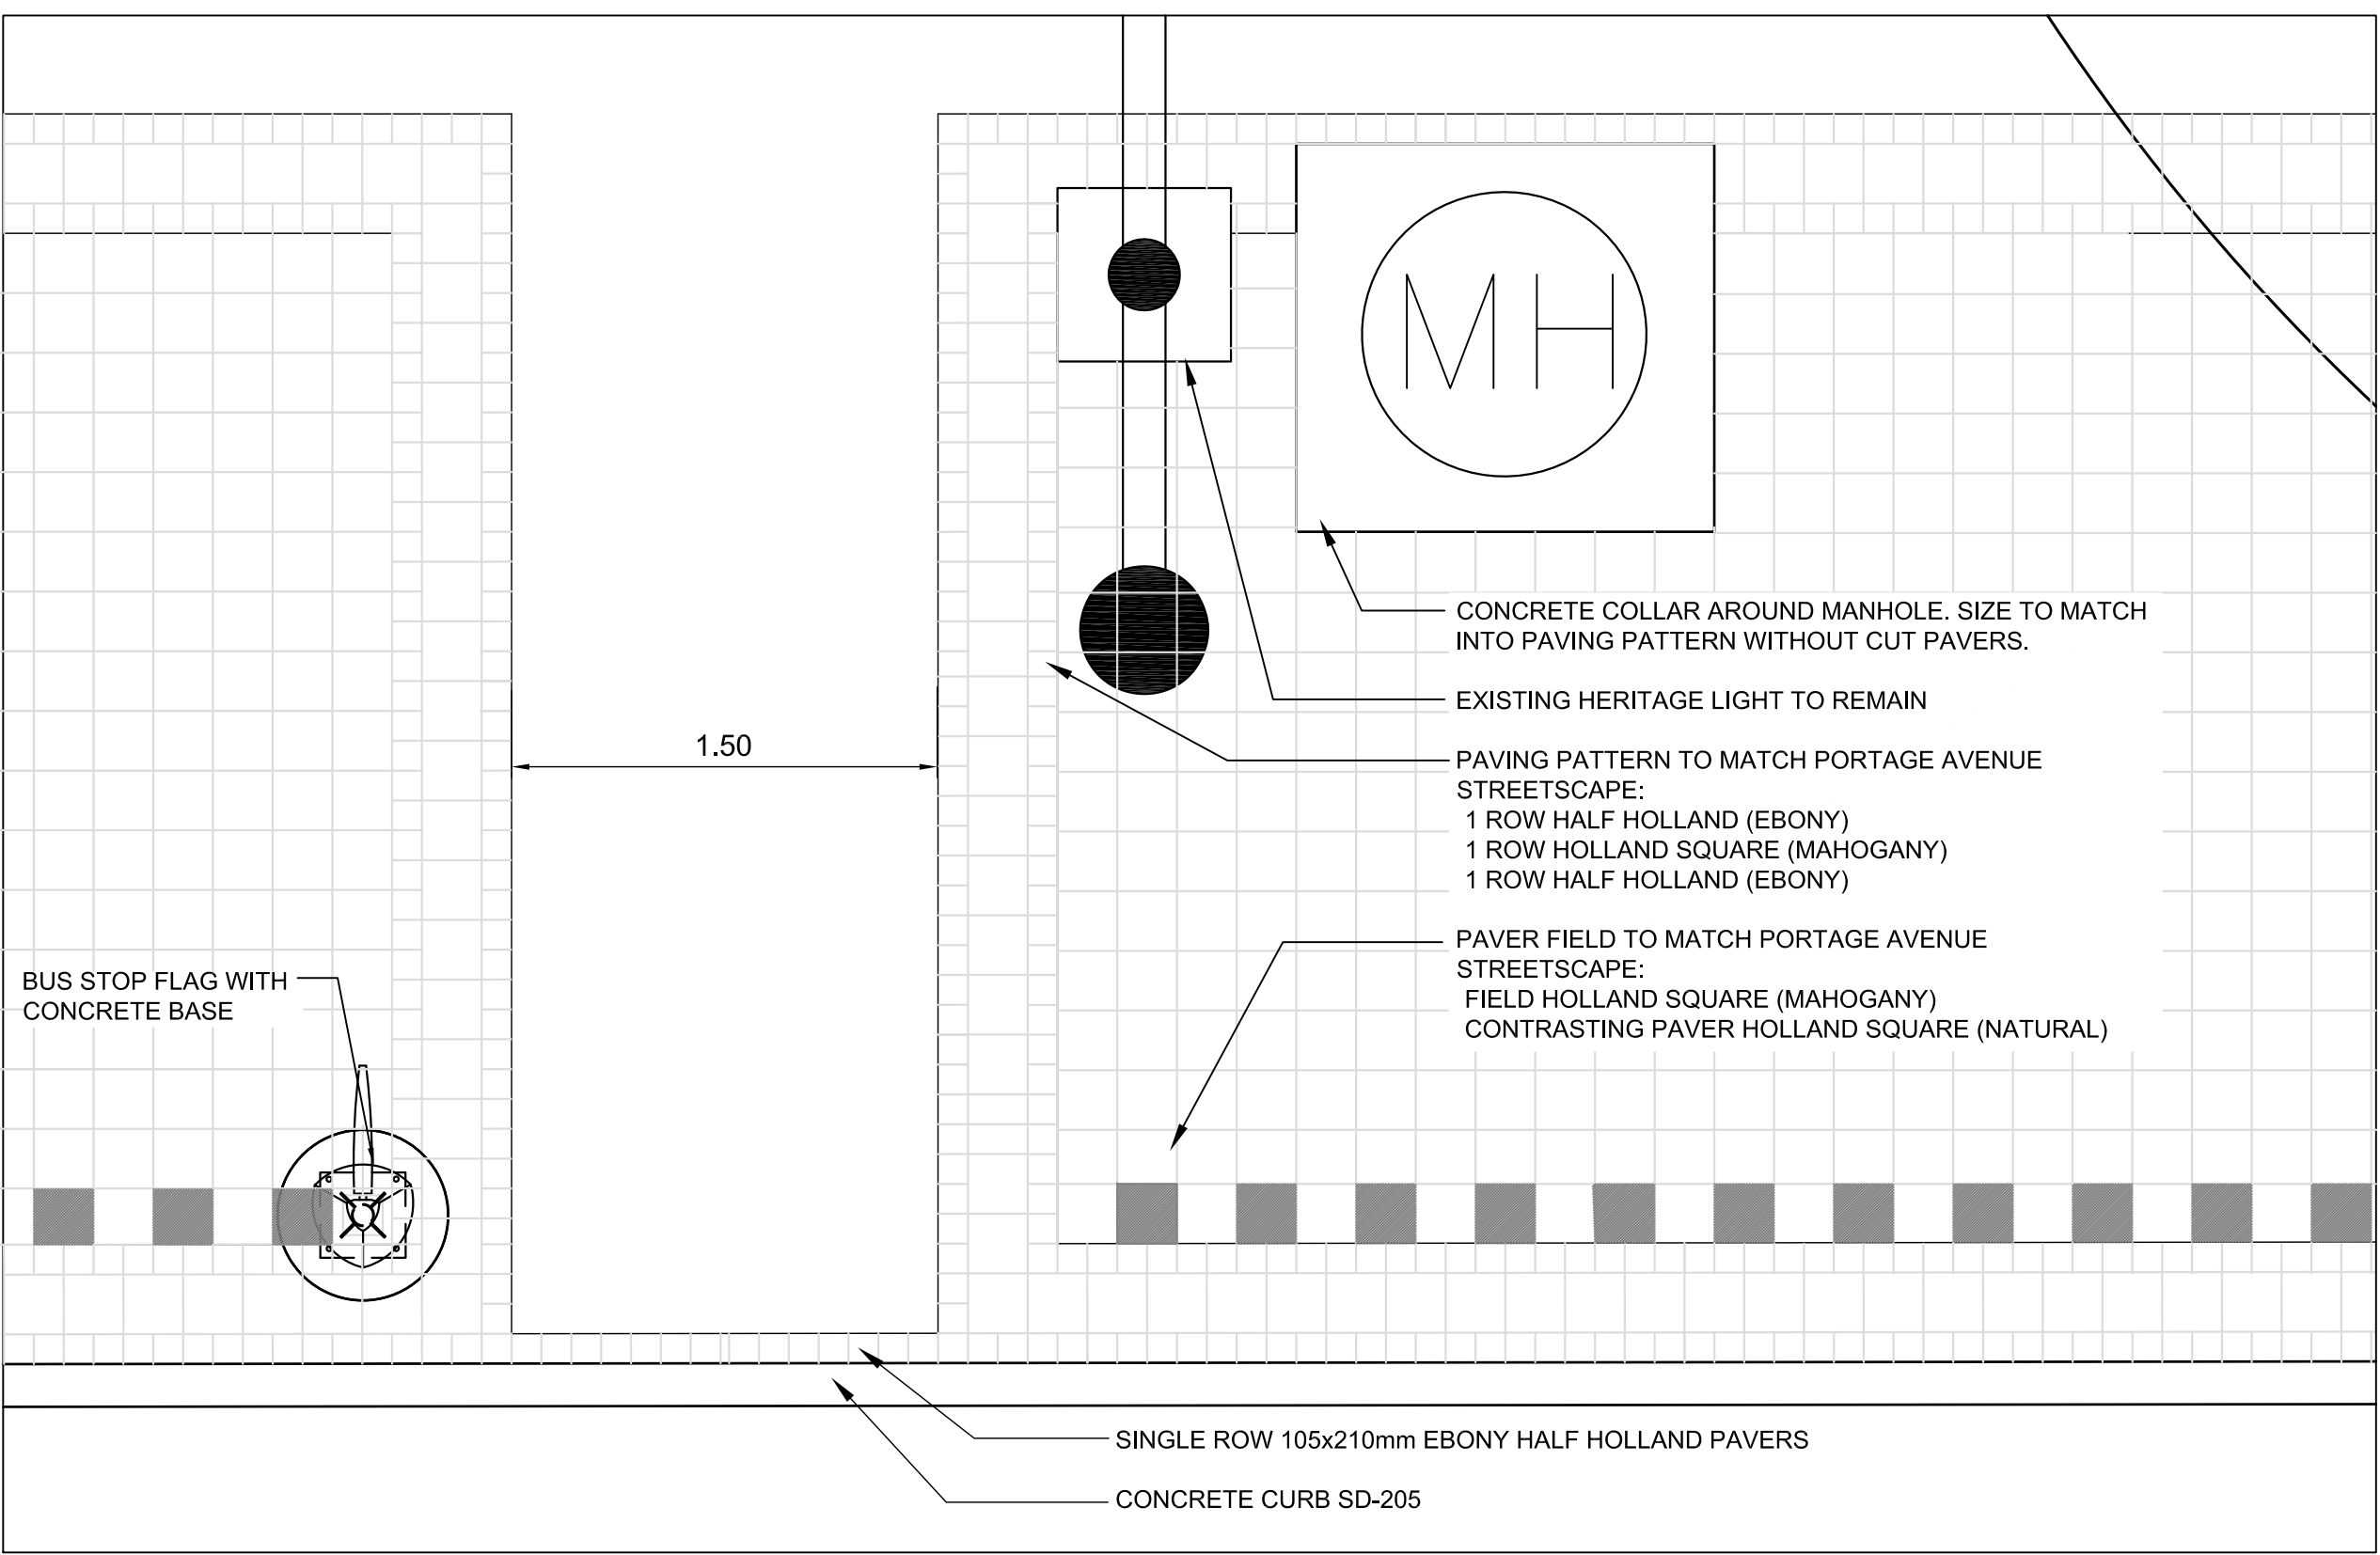

ENLARGEMENT 2

2  
2 | 7


SCALE 1:25

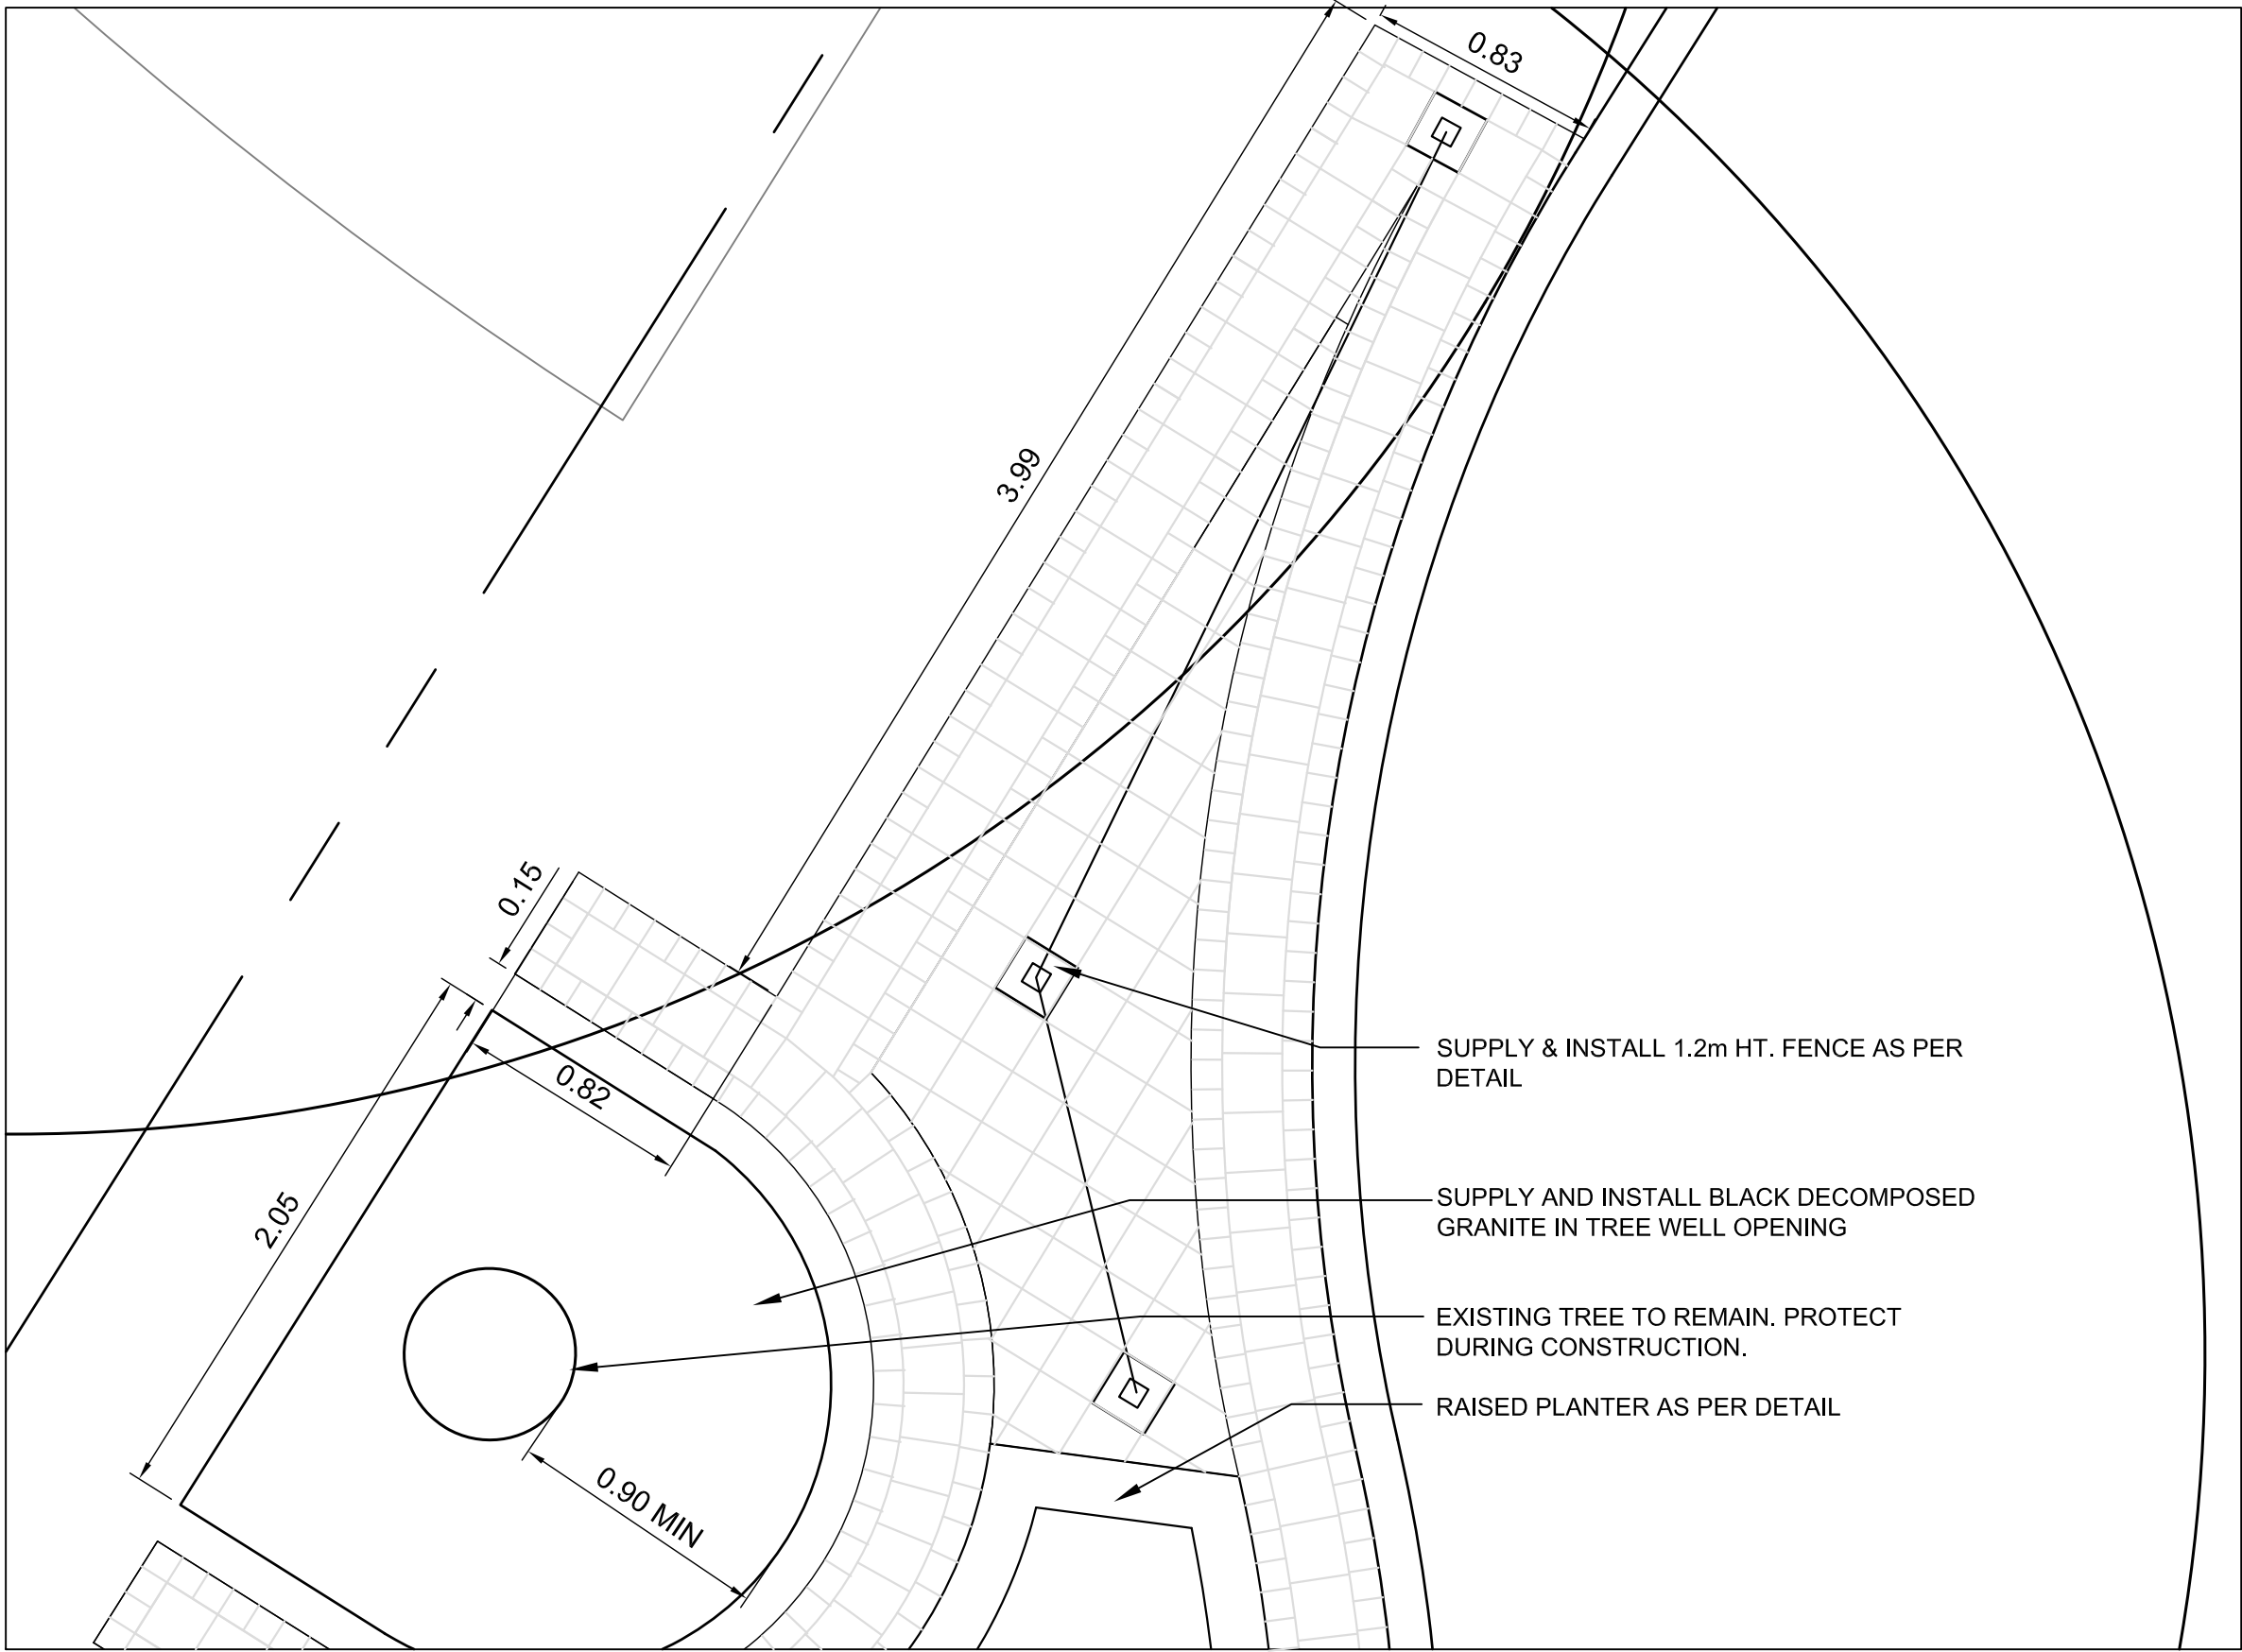

ENLARGEMENT 3

3  
3 | 7

SCALE 1:25

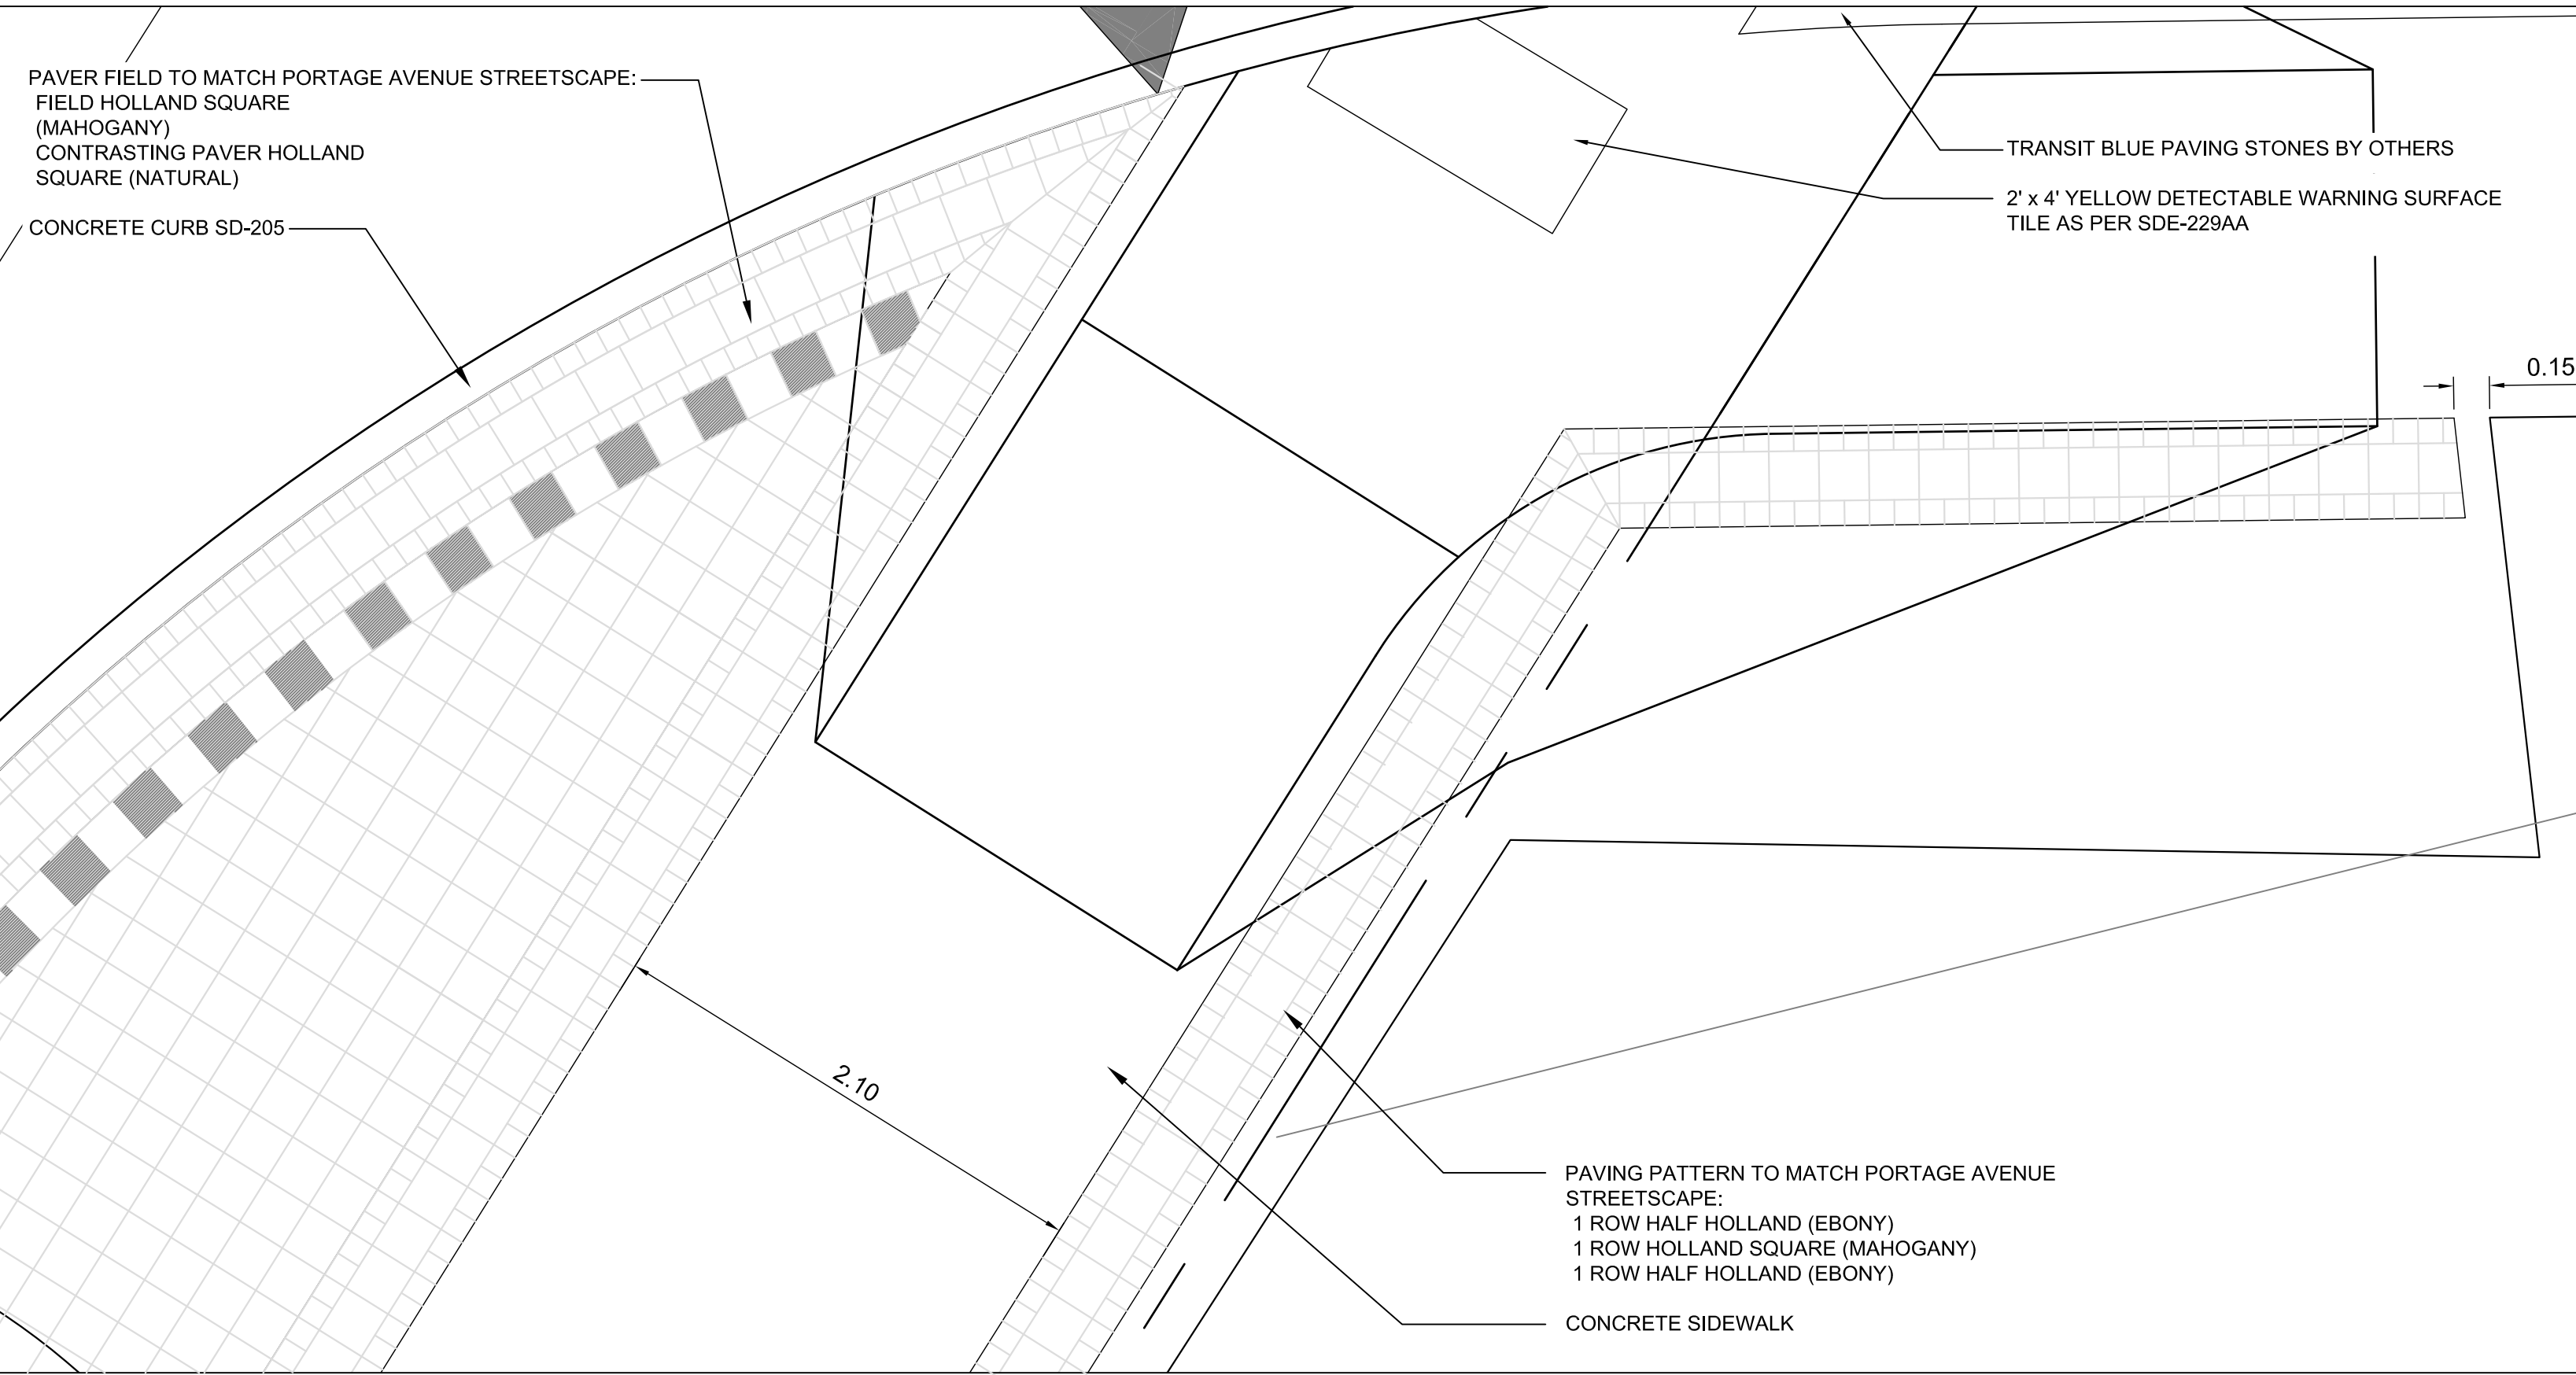
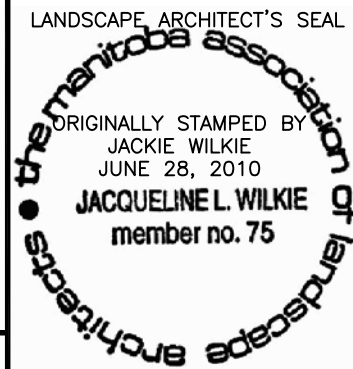



ENLARGEMENT 4

4  
3 | 7

SCALE 1:25

X:\10-1012 Portage Avenue Streetscaping\DWG\7-Portage Enlargements 2010-06-24.dwg

UNDERGROUND STRUCTURES		B.M. ELEV.		DESIGNED BY JW		 <b>DILLON CONSULTING</b>	 LANDSCAPE ARCHITECT'S SEAL ORIGINALLY STAMPED BY JACKIE WILKIE JUNE 28, 2010 JACQUELINE L. WILKIE member no. 75	 <b>THE CITY OF WINNIPEG</b> TRANSIT DEPARTMENT		ON STREET TRANSIT PRIORITY IMPROVEMENTS - PHASE 3		CITY DRAWING NUMBER P-3324-7	
SUPV. U/G STRUCTURES COMMITTEE		DATE		DRAWN BY MD								SHEET 7 OF 16	
NOTE: LOCATION OF UNDERGROUND STRUCTURES AS SHOWN ARE BASED ON THE BEST INFORMATION AVAILABLE. BUT NO GUARANTEE IS GIVEN THAT ALL EXISTING UTILITIES ARE SHOWN OR THAT THE GIVEN LOCATIONS ARE EXACT. CONFIRMATION OF EXISTENCE AND EXACT LOCATION OF ALL SERVICES MUST BE OBTAINED FROM THE INDIVIDUAL UTILITIES BEFORE PROCEEDING WITH CONSTRUCTION.				CHECKED BY JW									
				APPROVED BY									
1 ISSUED FOR TENDER		28/06/10 JW		HOR. SCALE		RELEASED FOR CONSTRUCTION	CONSULTANT PROJECT NUMBER 09-1545	PORTAGE CORRIDOR - ENLARGEMENTS 1 OF 2		CONSULTANT DRAWING NUMBER			
NO. REVISIONS		DATE BY		VERTICAL		DATE							