
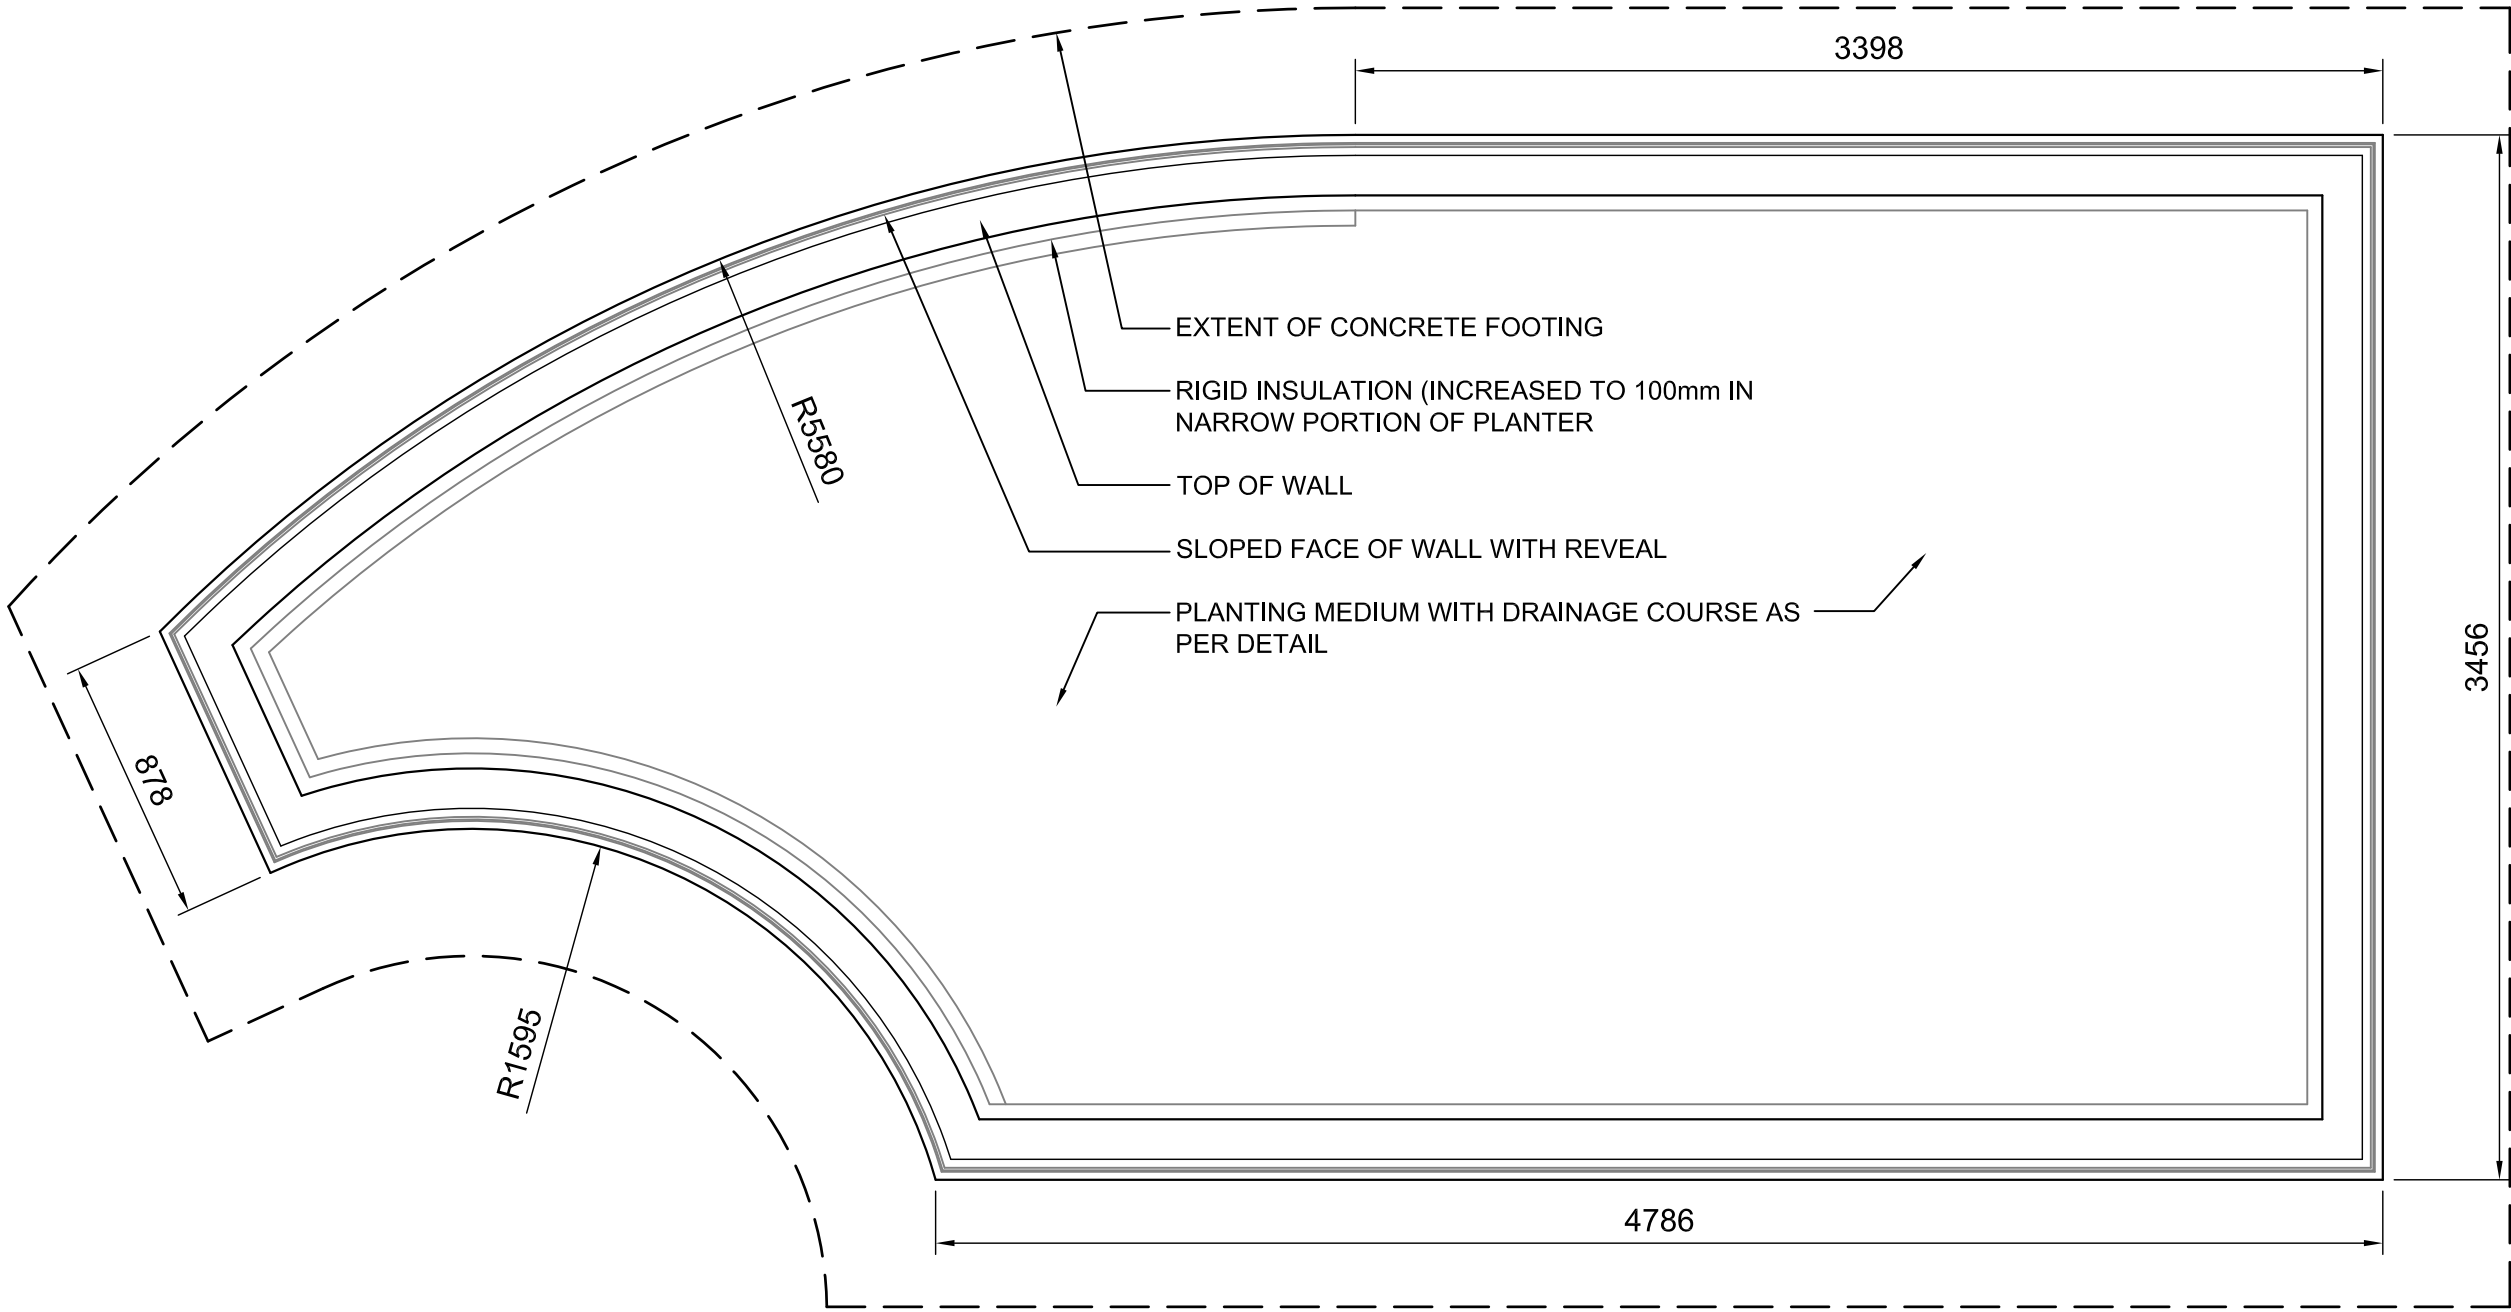


ENLARGEMENT 3

1
4 8


RAISED PLANTER PLAN (EAST SIDE OF BALMORAL)

2
3 8

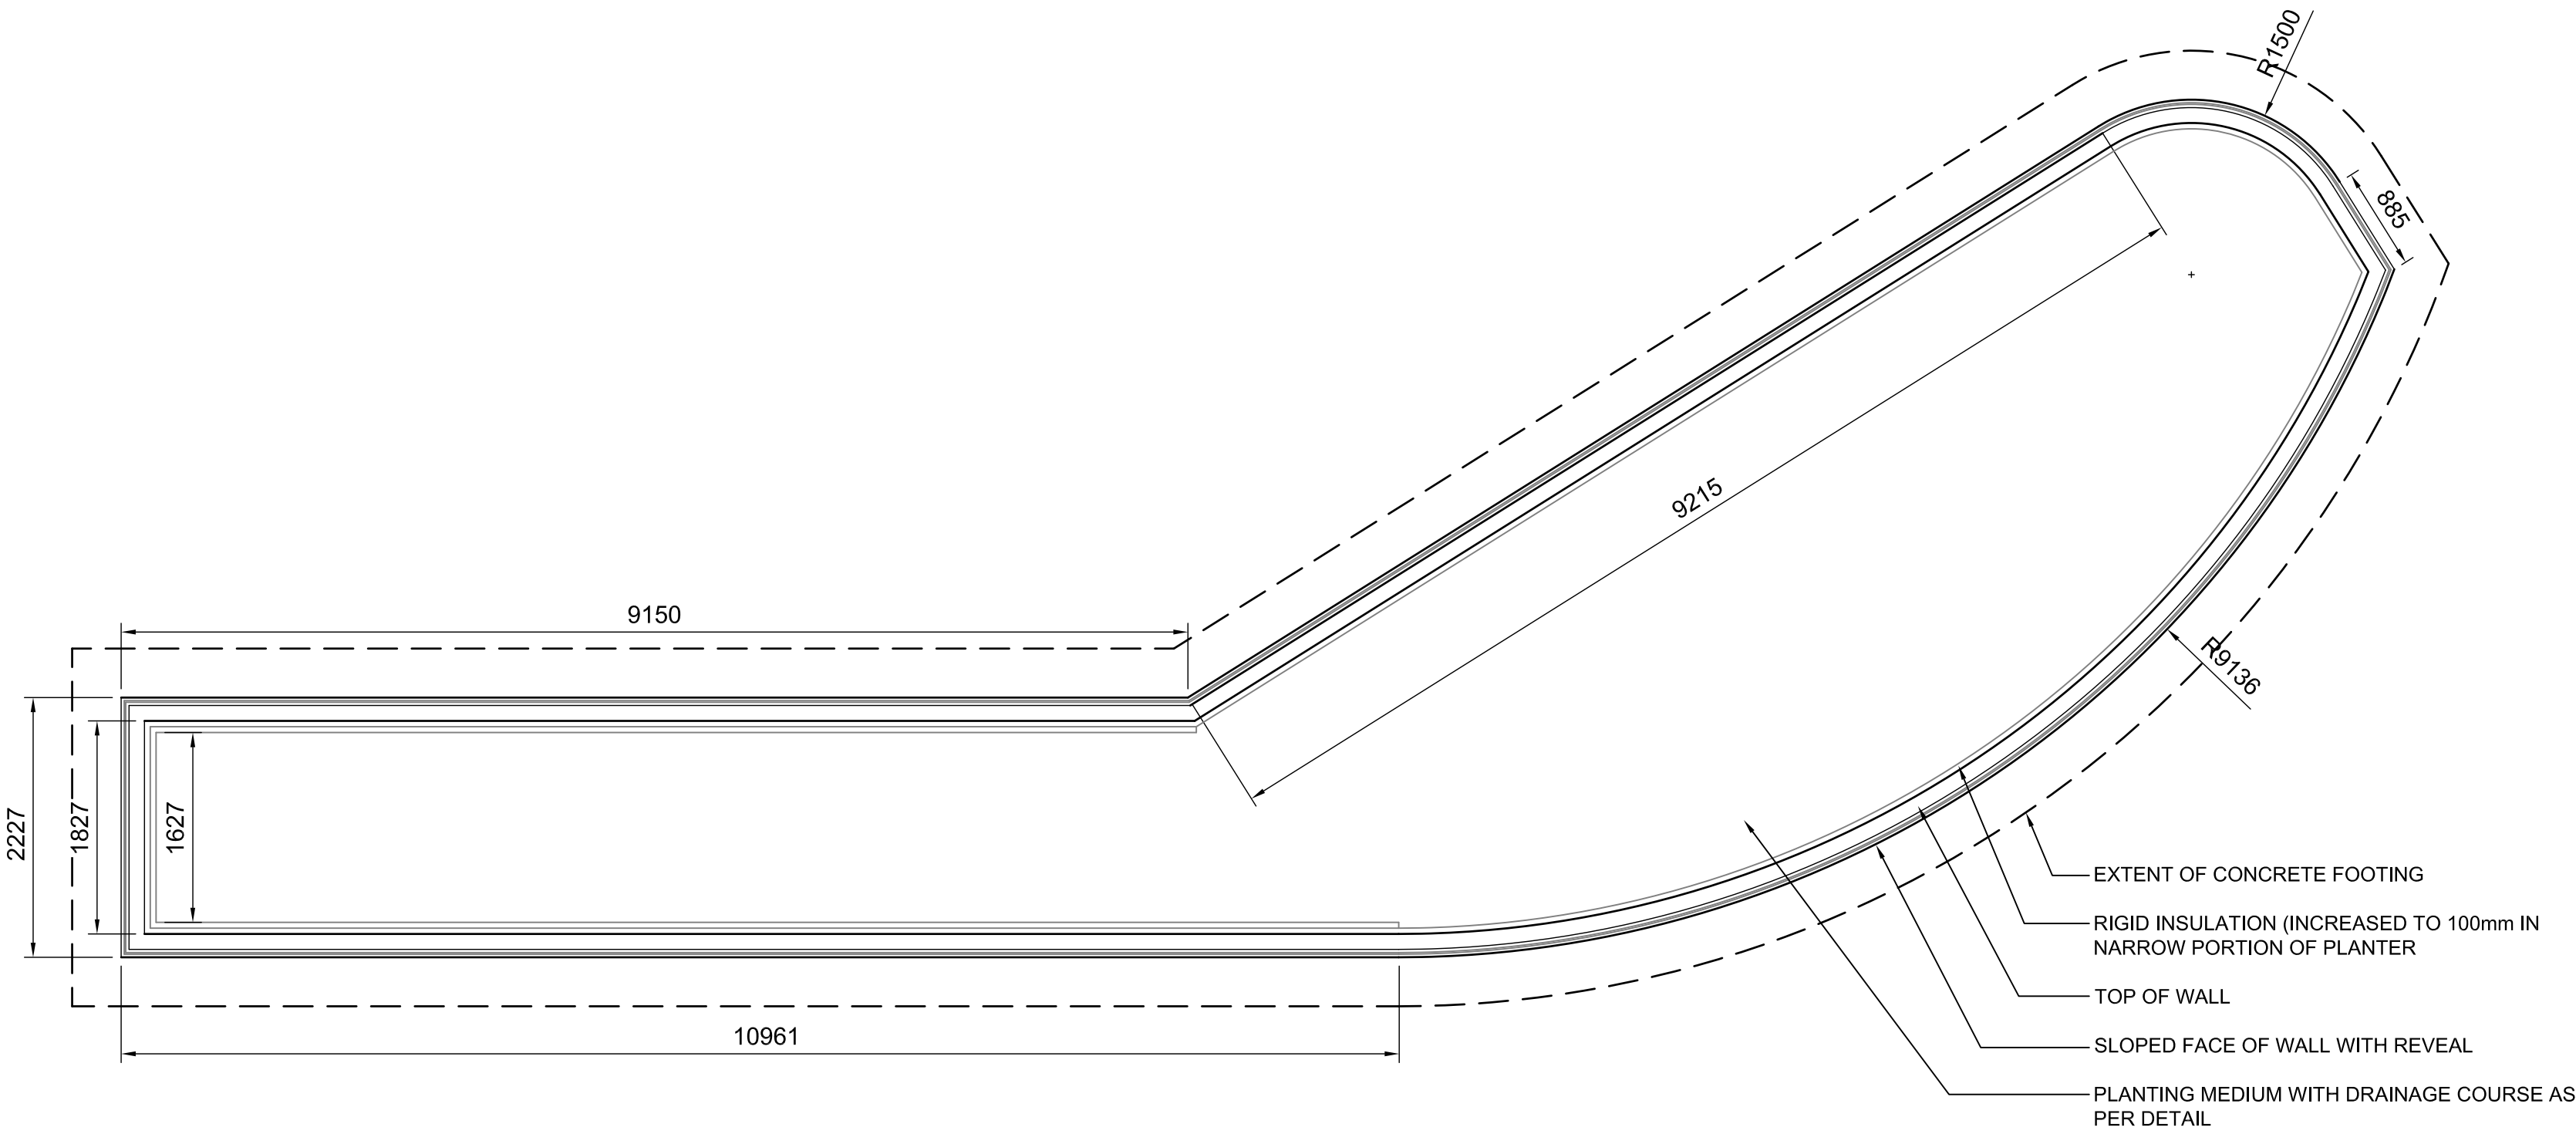

RAISED PLANTER PLAN (WEST SIDE OF BALMORAL)



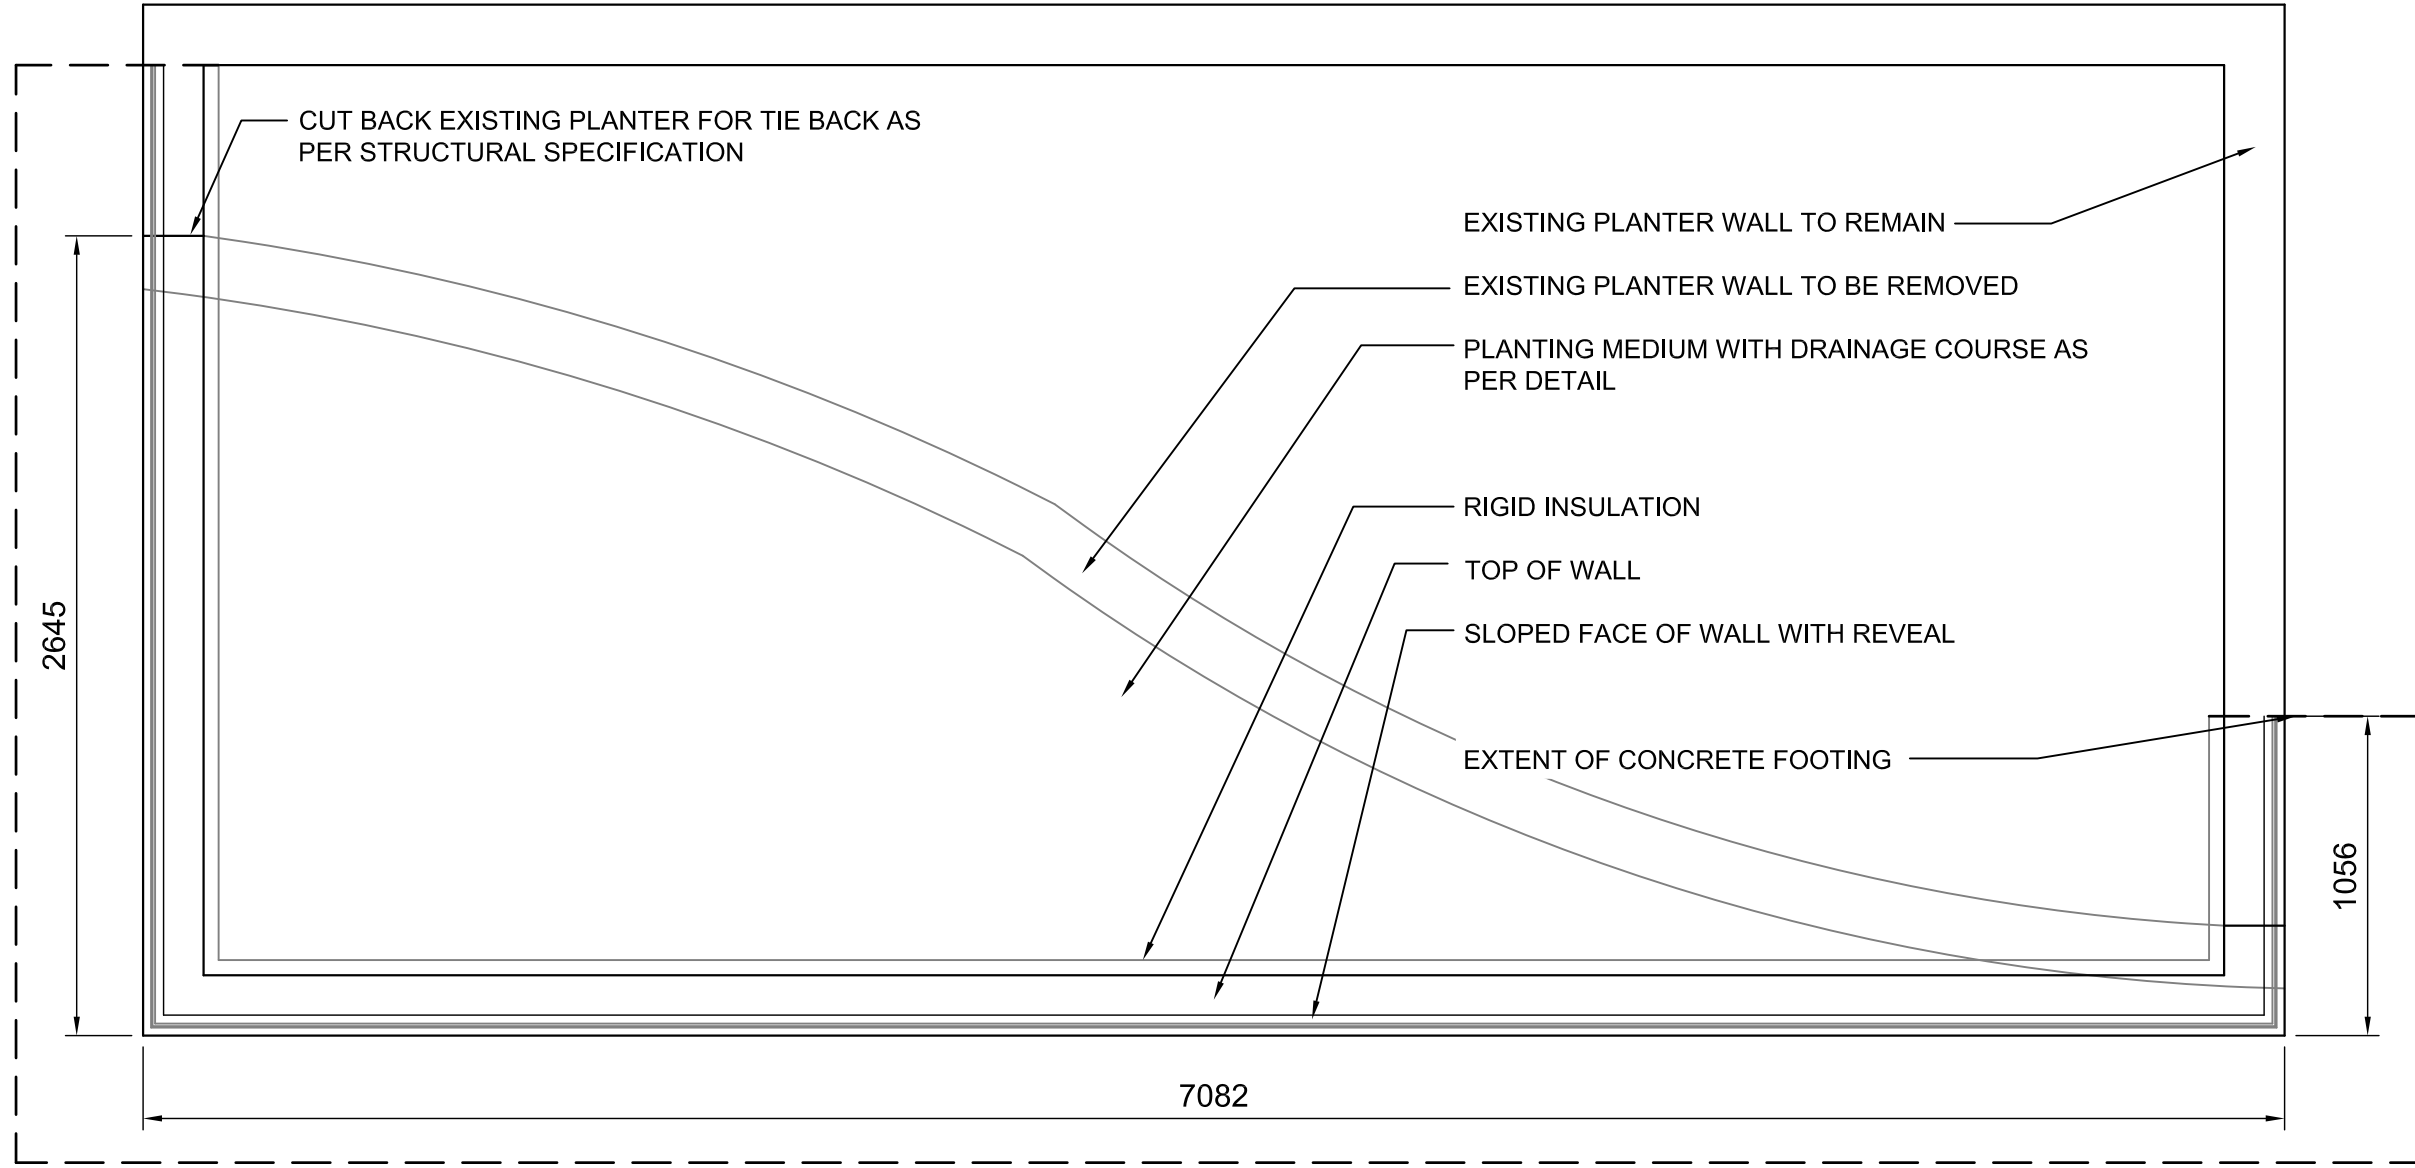

3
3 8



RAISED PLANTER PLAN (WEST SIDE OF VAUGHAN)

4
4 8

X:\10-012 Portage Avenue Streetscaping\DWG\7-Portage Enlargements 2010-06-24.dwg

UNDERGROUND STRUCTURES		B.M. ELEV.		DESIGNED BY	JW	 		 THE CITY OF WINNIPEG TRANSIT DEPARTMENT	CITY DRAWING NUMBER P-3324-8	
SUPV. U/O STRUCTURES COMMITTEE		DATE		DRAWN BY	MD			ON STREET TRANSIT PRIORITY IMPROVEMENTS - PHASE 3		SHEET 8 OF 16
NOTE: LOCATION OF UNDERGROUND STRUCTURES AS SHOWN ARE BASED ON THE BEST INFORMATION AVAILABLE. BUT NO GUARANTEE IS GIVEN THAT ALL EXISTING UTILITIES ARE SHOWN OR THAT THE GIVEN LOCATIONS ARE EXACT. CONFIRMATION OF EXISTENCE AND EXACT LOCATION OF ALL SERVICES MUST BE OBTAINED FROM THE INDIVIDUAL UTILITIES BEFORE PROCEEDING WITH CONSTRUCTION.				CHECKED BY	JW			PORTAGE CORRIDOR - ENLARGEMENTS 2 OF 2		CONSULTANT DRAWING NUMBER
				APPROVED BY				CONSULTANT PROJECT NUMBER 09-1545		
1 ISSUED FOR TENDER		28/06/10	JW	HOR. SCALE		RELEASED FOR CONSTRUCTION				
NO. REVISIONS		DATE	BY	VERTICAL		DATE				