




XX\10-012 Portage Avenue Streetscaping\DWG\15-Portage Landscape DETAILS 2010-06-18.dwg

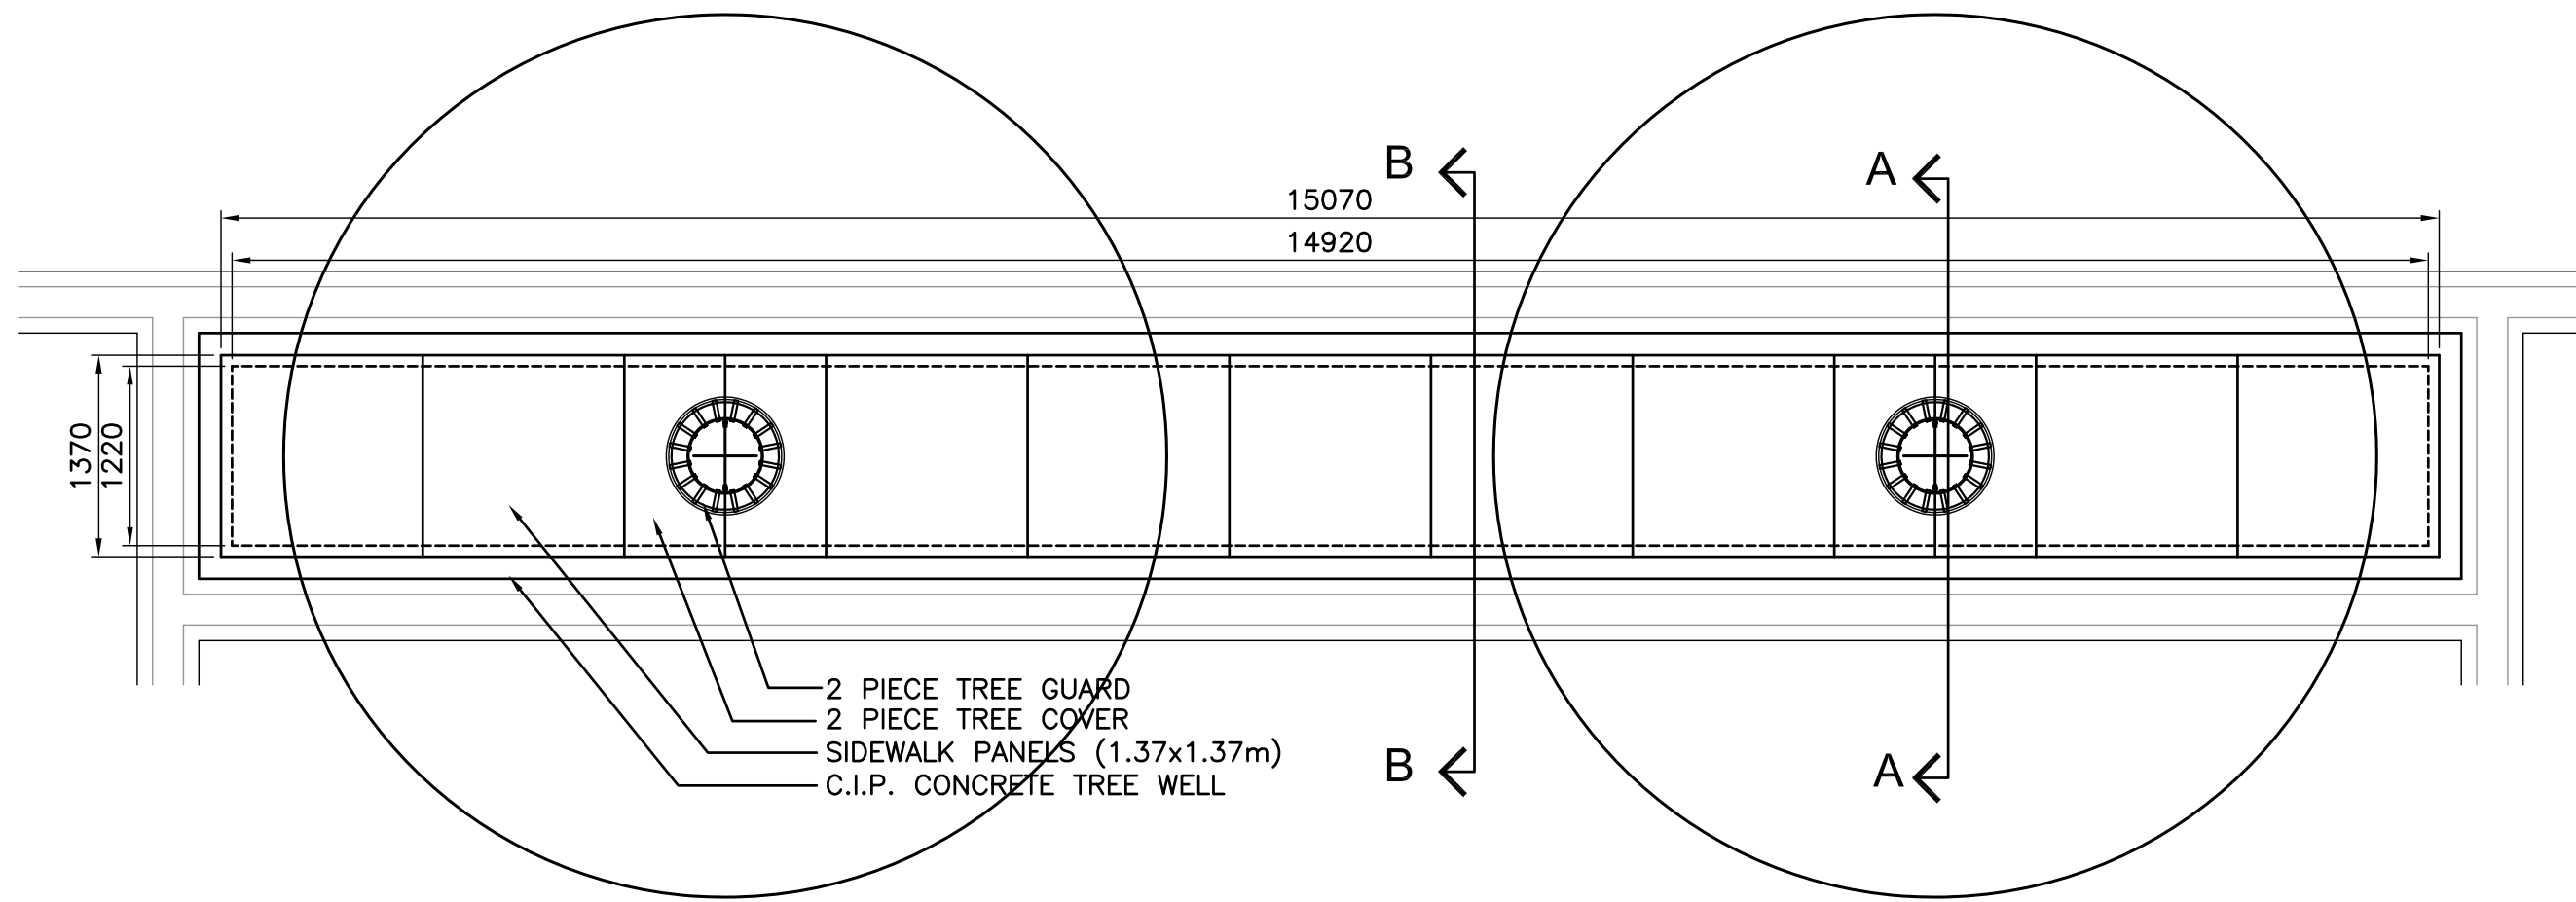

PLAN

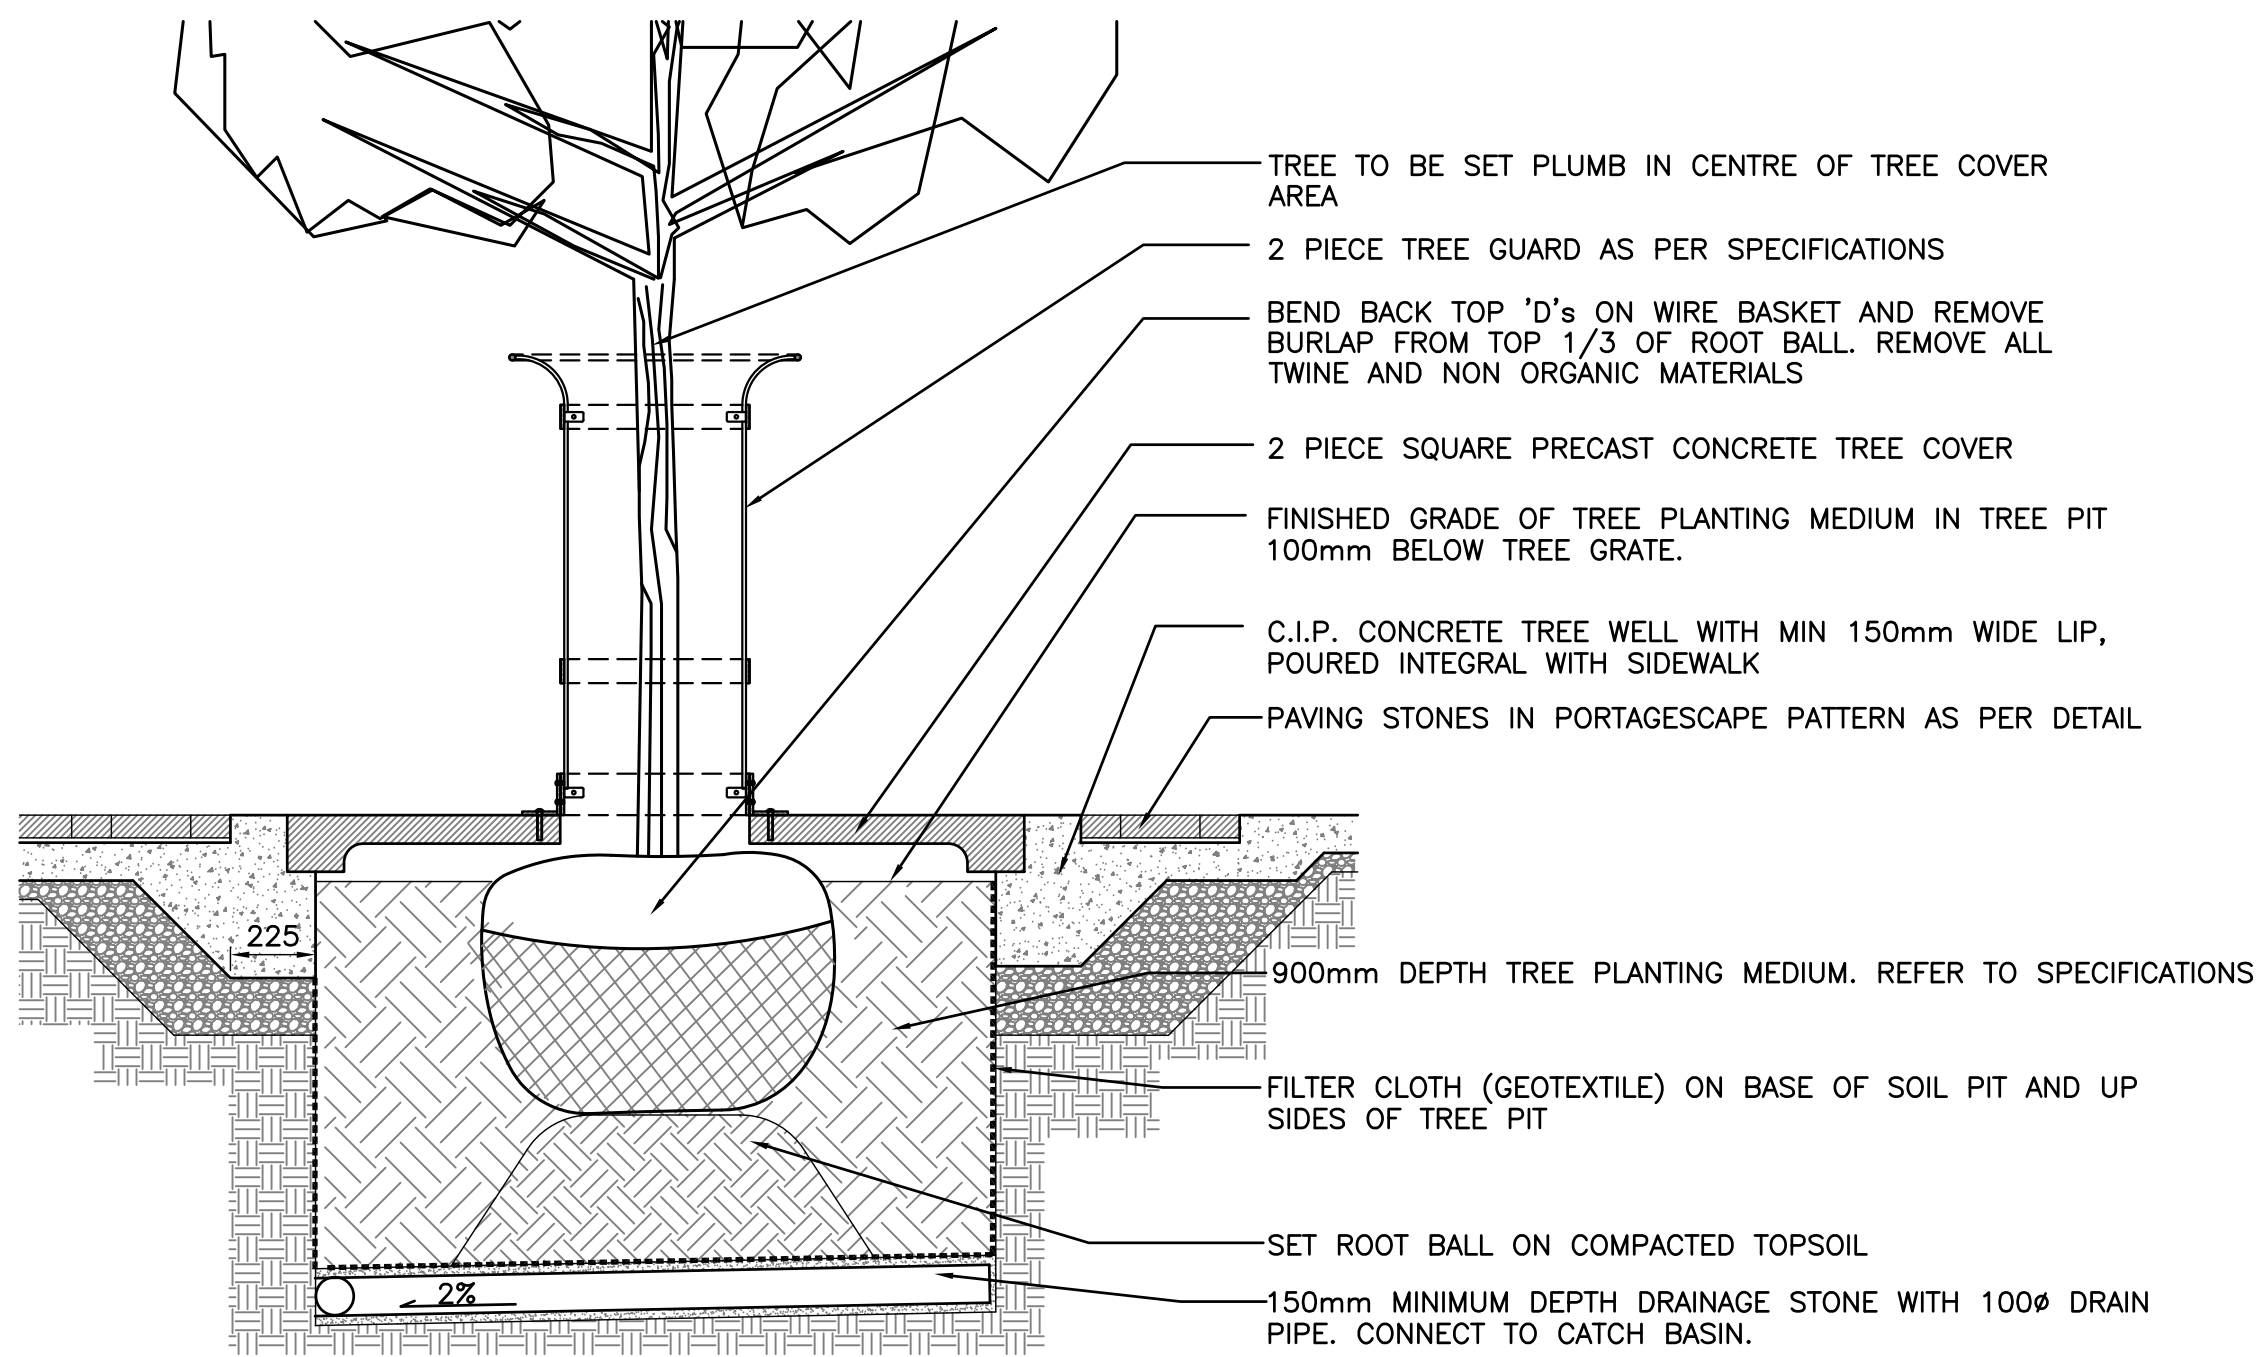


SECTION A-A

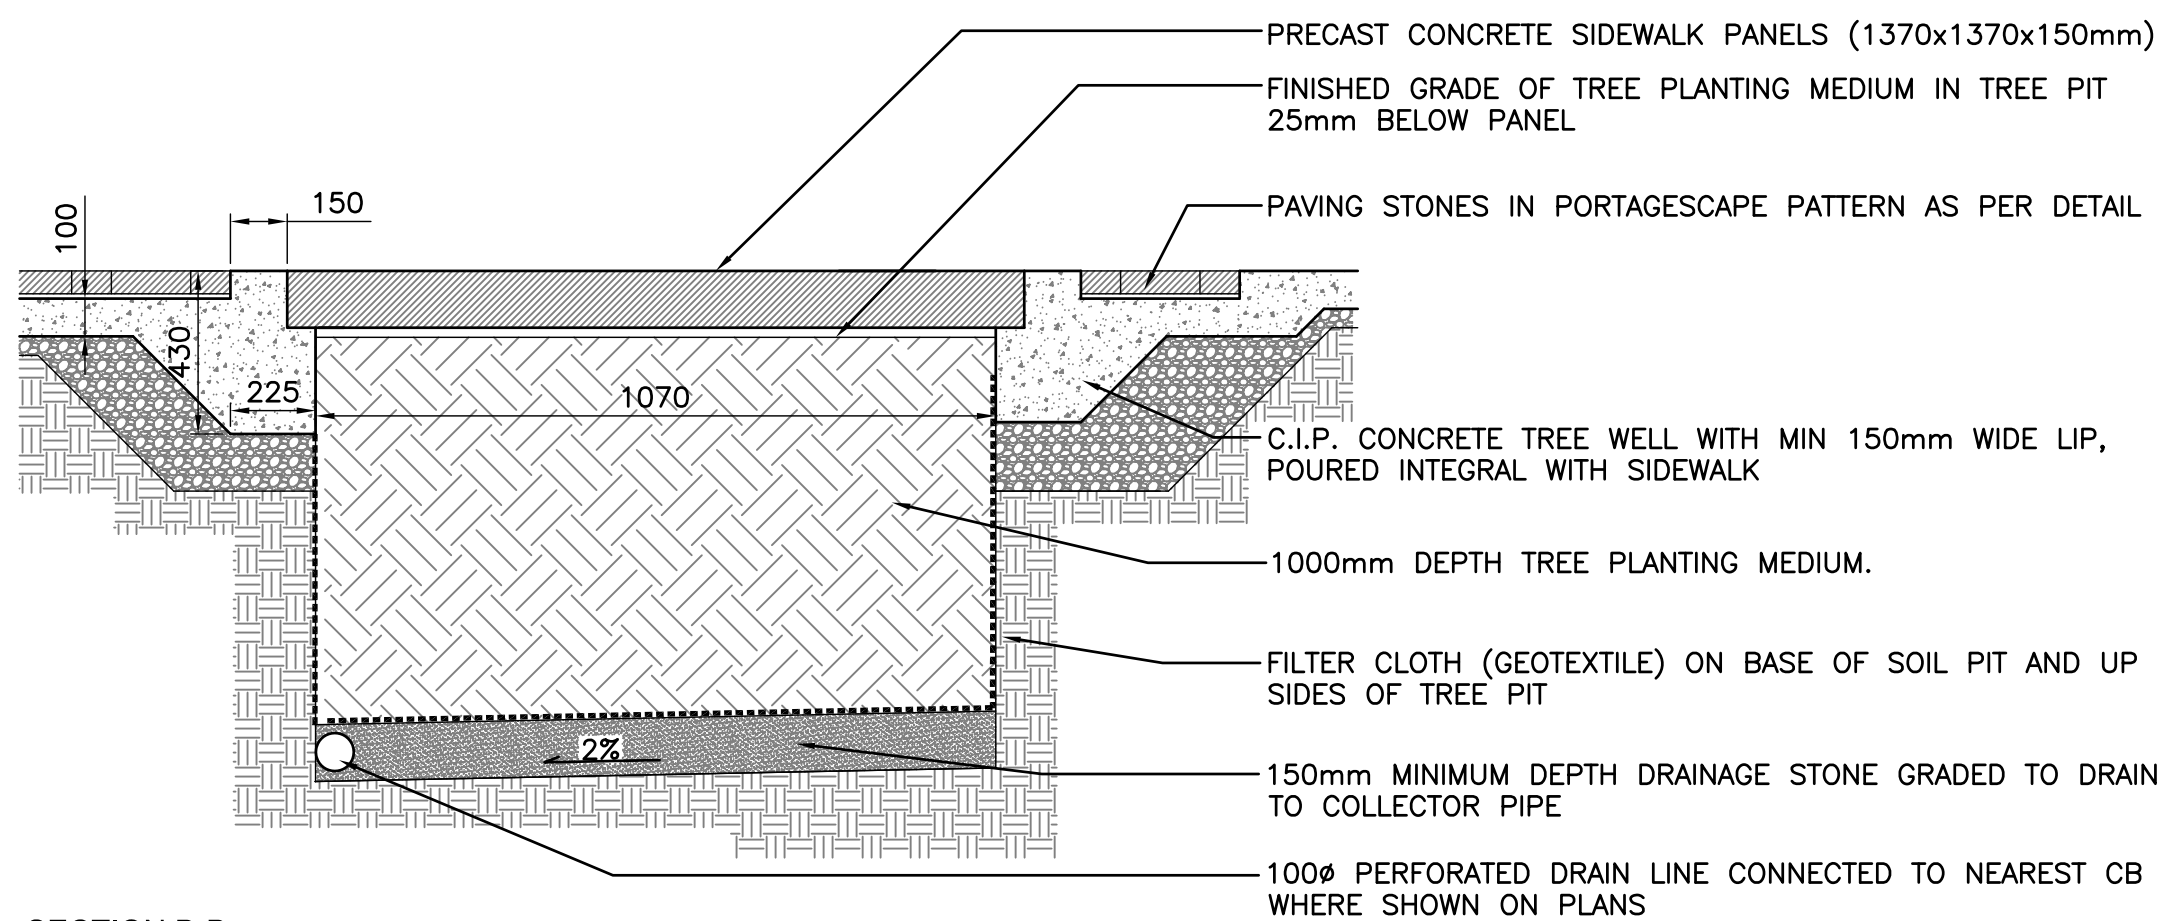

SECTION B-B


1 TREE VAULT

2 9 NTS

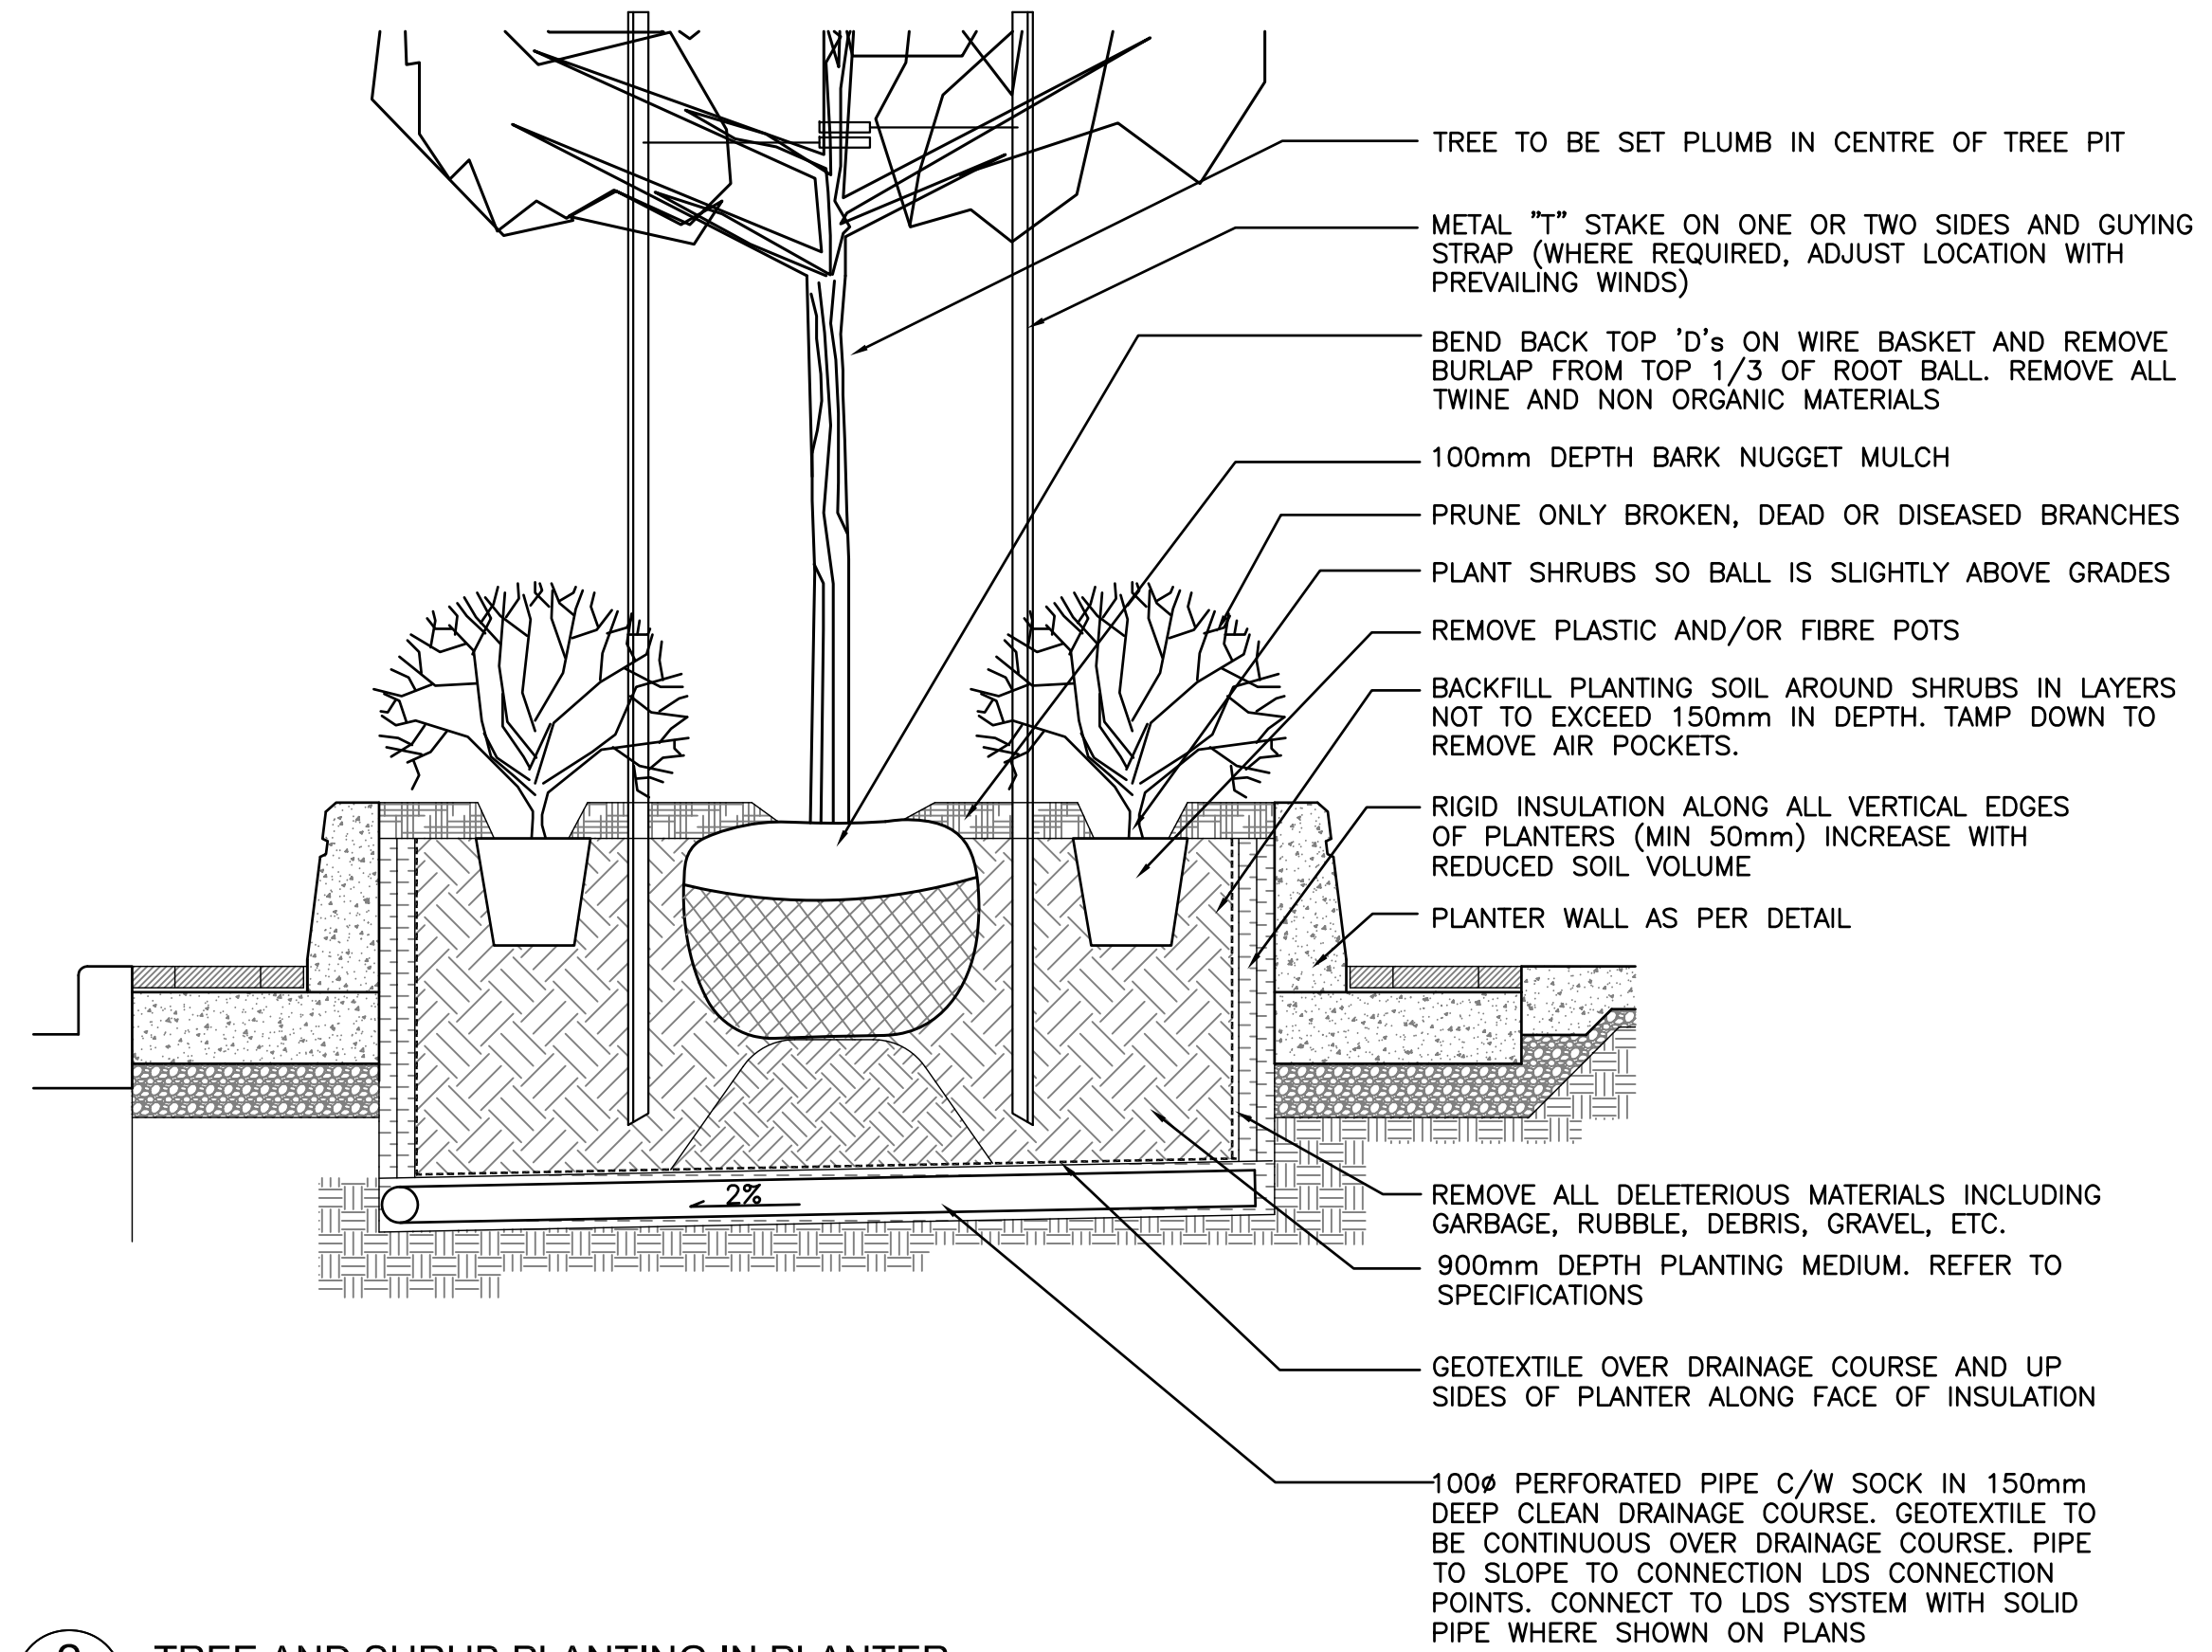


2 TREE AND SHRUB PLANTING IN PLANTER

3 9 NTS

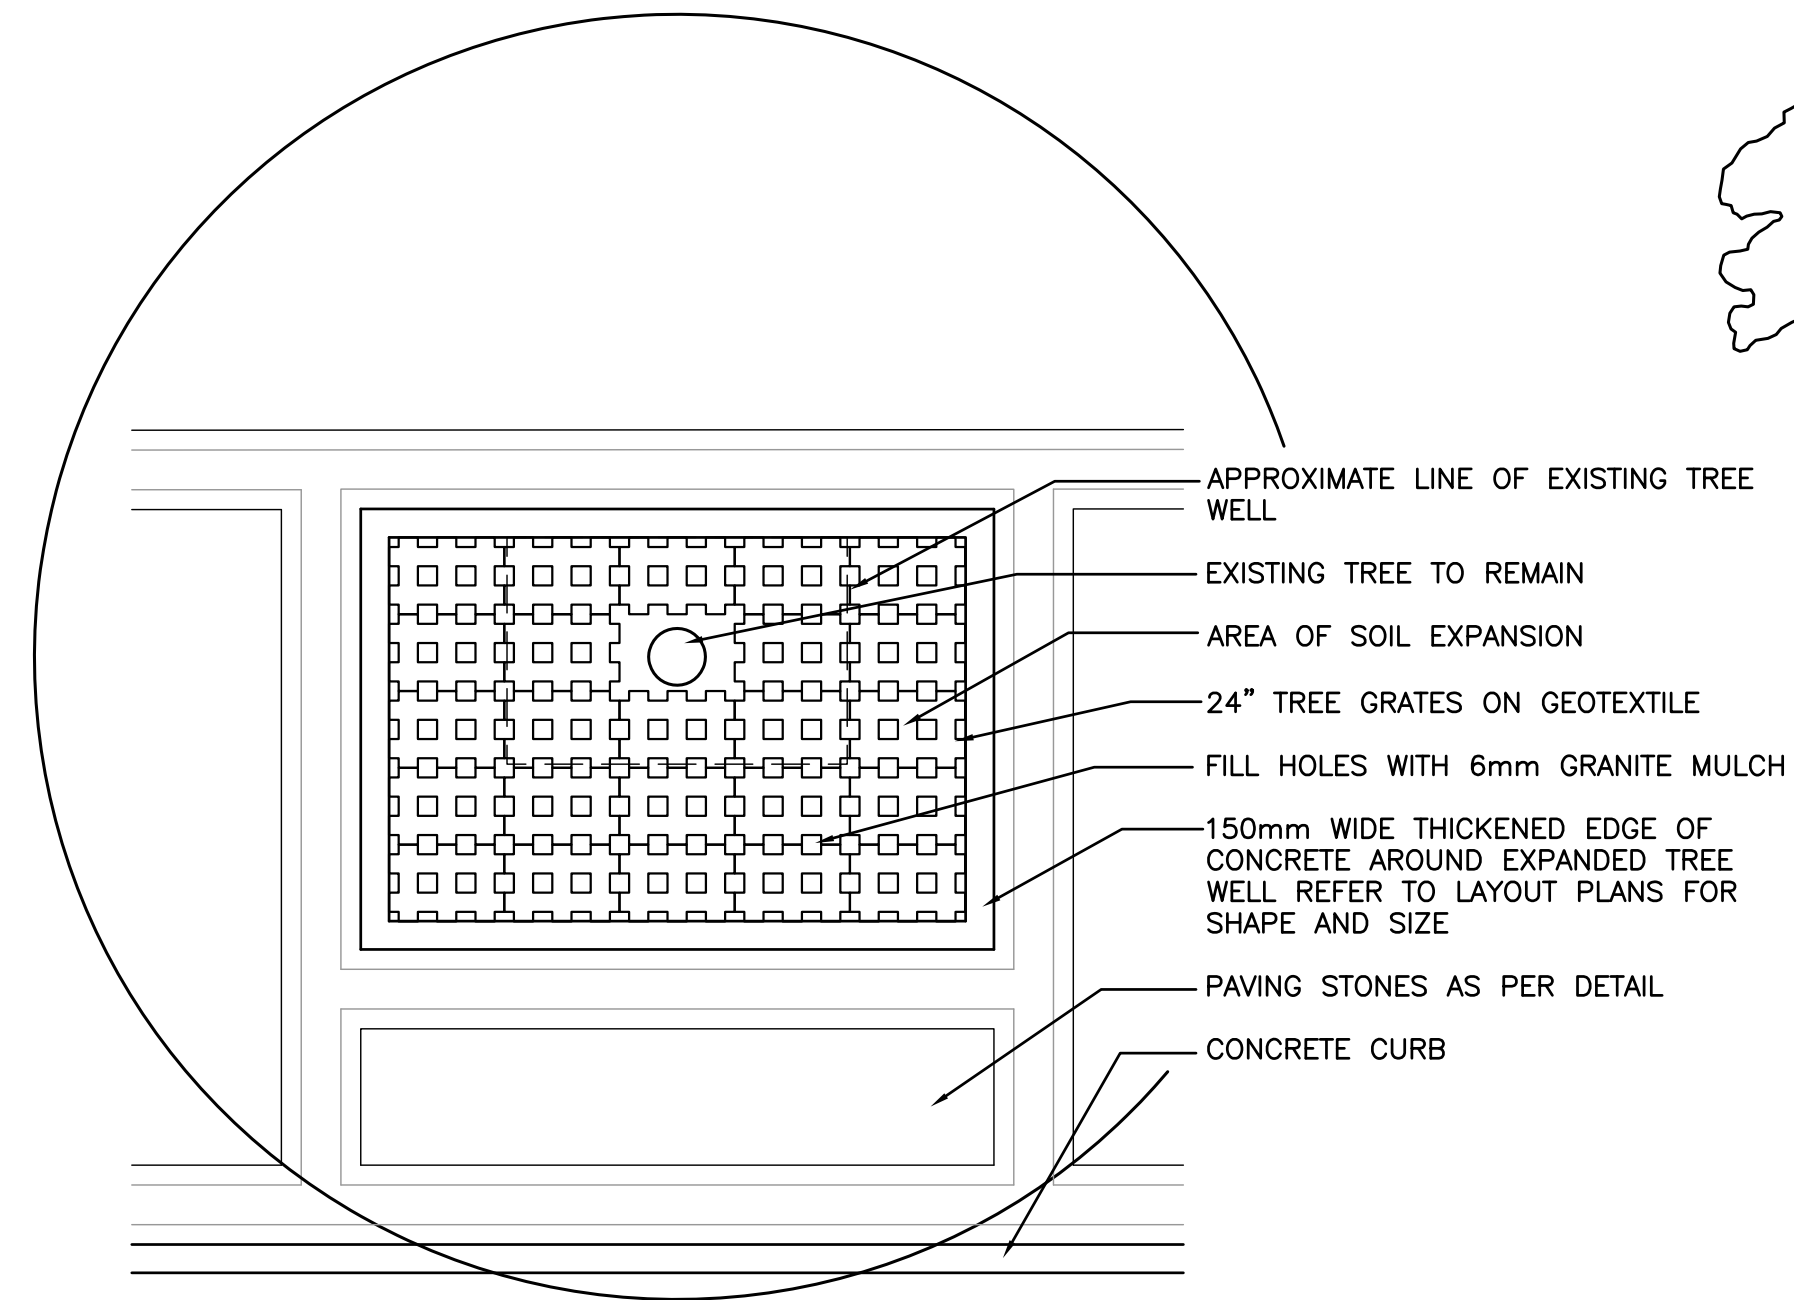

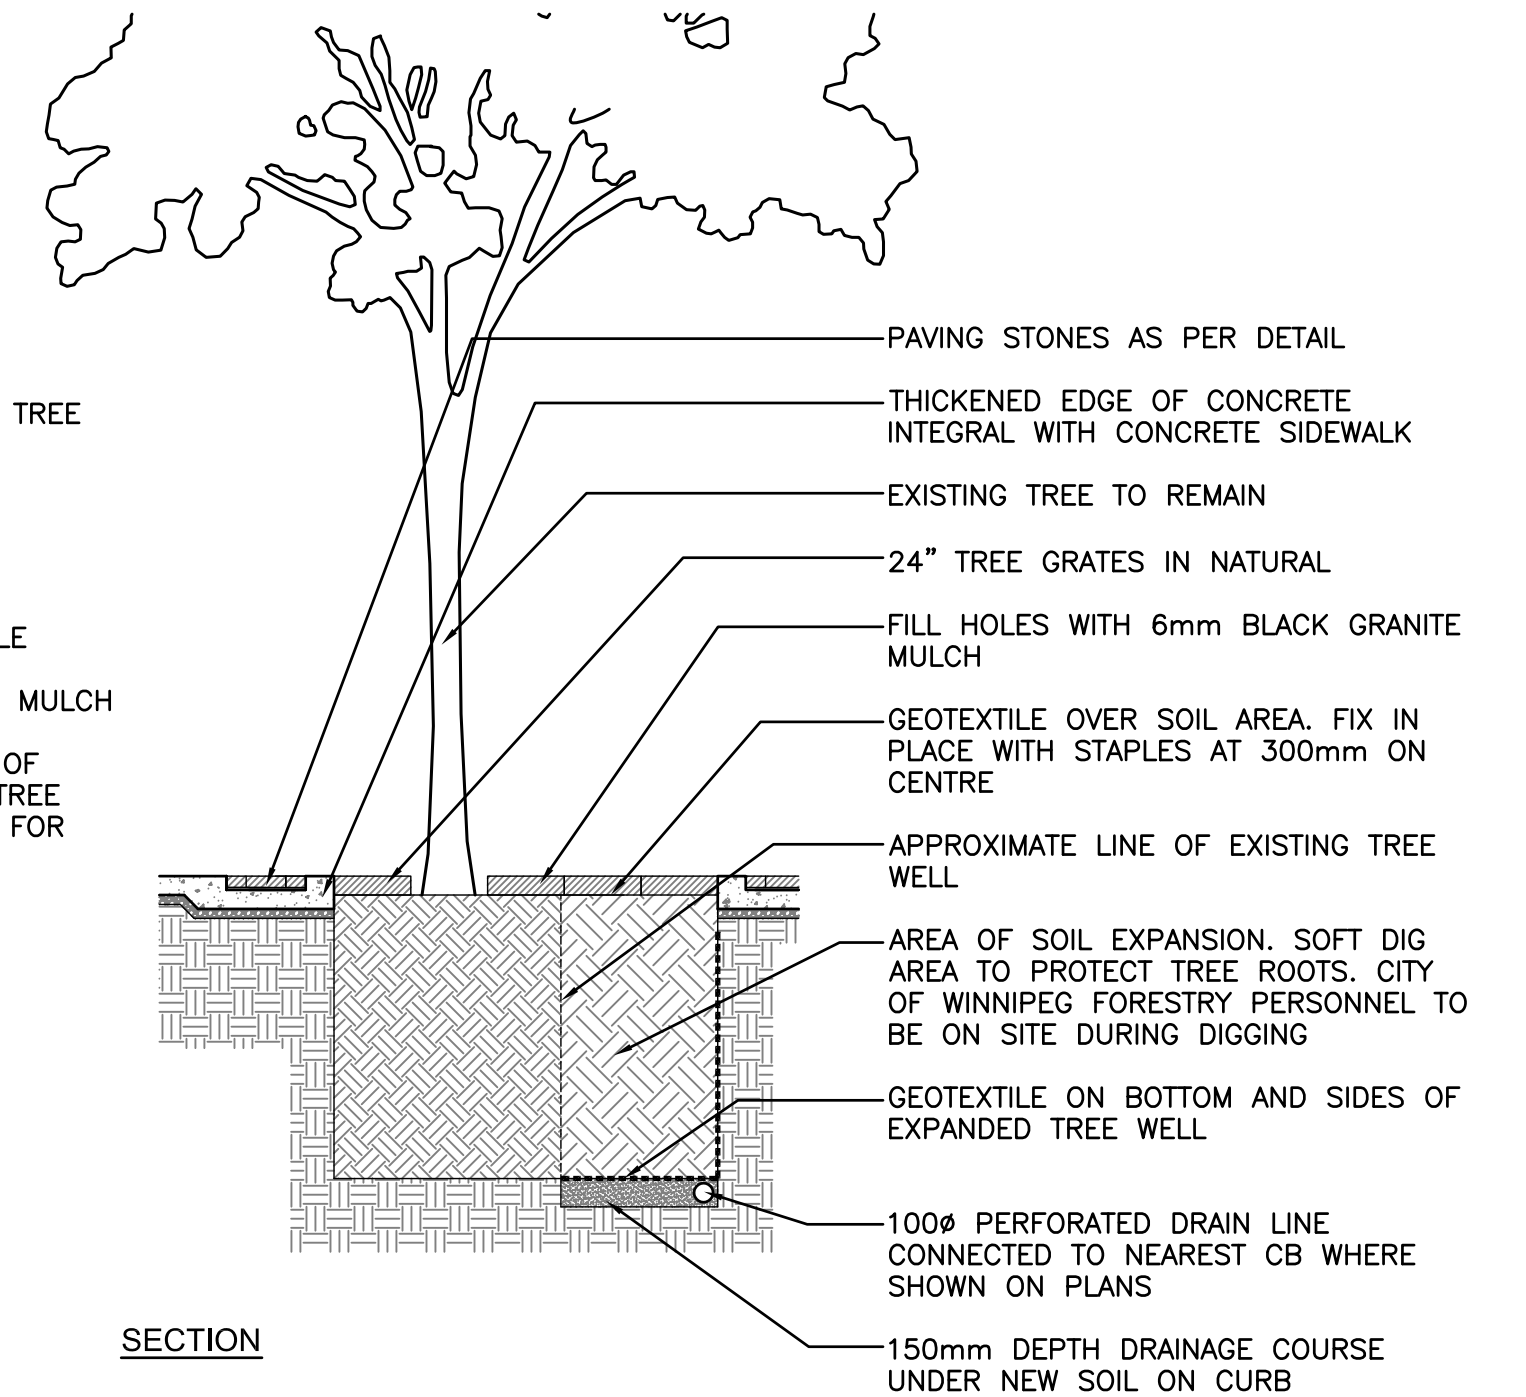


PLAN



SECTION

3 EXPANSION OF EXISTING TREE WELL

2 9 NTS

UNDERGROUND STRUCTURES		B.M. ELEV.		DESIGNED BY JW		 DILLON CONSULTING		 THE CITY OF WINNIPEG TRANSIT DEPARTMENT	ON STREET TRANSIT PRIORITY IMPROVEMENTS - PHASE 3		CITY DRAWING NUMBER			
											P-3324-9			
SUPV. U/G STRUCTURES COMMITTEE		DATE									DRAWN BY MD		SHEET 9 OF 16	
NOTE:											CHECKED BY JW		CONSULTANT DRAWING NUMBER	
LOCATION OF UNDERGROUND STRUCTURES AS SHOWN ARE BASED ON THE BEST INFORMATION AVAILABLE. BUT NO GUARANTEE IS GIVEN THAT ALL EXISTING UTILITIES ARE SHOWN OR THAT THE GIVEN LOCATIONS ARE EXACT. CONFIRMATION OF EXISTENCE AND EXACT LOCATION OF ALL SERVICES MUST BE OBTAINED FROM THE INDIVIDUAL UTILITIES BEFORE PROCEEDING WITH CONSTRUCTION.											APPROVED BY			
1 ISSUED FOR TENDER		28/06/10 JW		HOR. SCALE VERTICAL		RELEASED FOR CONSTRUCTION		CONSULTANT PROJECT NUMBER		PORTAGE CORRIDOR - LANDSCAPE DETAILS 1 OF 2				
NO. REVISIONS		DATE BY		DATE		DATE		09-1545						