
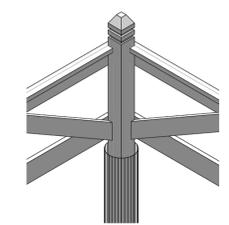
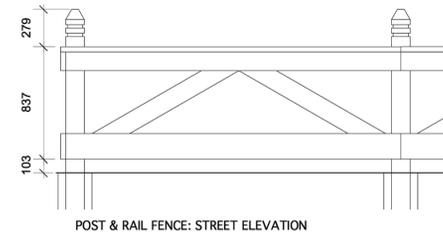



2 EXISTING WOOD FENCE DETAIL  
L3

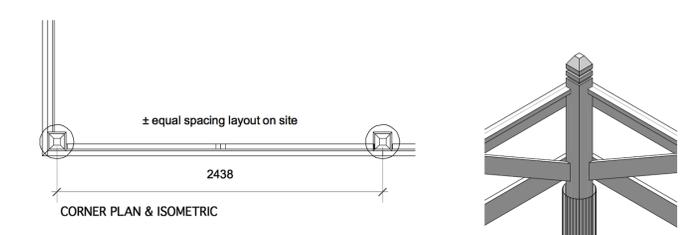

50 x 100 mm Cap  
50 x 150 mm Top Rail  
50 x 200 mm Bottom Rail  
150 x 150 mm Posts

All wood to be tight knot cedar.

All fasteners to be galvanized and adequately sized to do the job intended.

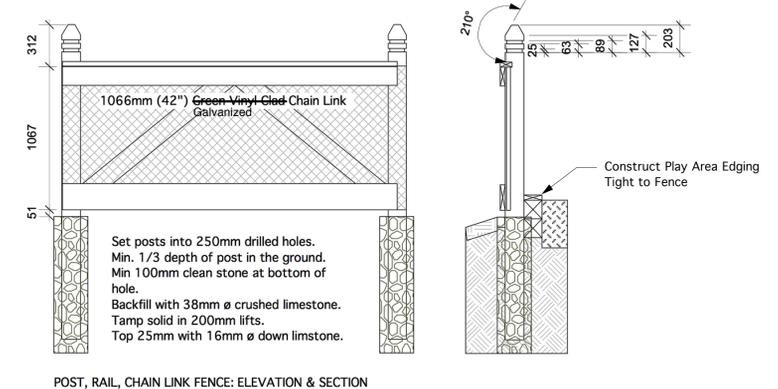

3 NEW FENCE DETAILS  
L3

NOTE:  
LOCATION OF UNDERGROUND STRUCTURES AS SHOWN ARE BASED ON THE BEST INFORMATION AVAILABLE BUT NO GUARANTEE IS GIVEN THAT ALL OR ANY EXISTING UTILITIES ARE SHOWN OR THAT THE GIVEN LOCATIONS ARE EXACT. CONFIRMATION OF EXISTENCE AND EXACT LOCATION OF ALL SERVICES MUST BE OBTAINED FROM THE INDIVIDUAL UTILITIES BEFORE PROCEEDING WITH CONSTRUCTION.

Manager Parks and Open Space Division  
Released For Construction Date

DO NOT SCALE DRAWINGS

revisions	description	date
5		
4		
3		
2		
1	Issued for Tender	13-09-10
0	Issued for 90% Review	30-07-10

project title  
**Ducharme Park**  
WINNIPEG, MANITOBA

approved by	
designed by	LLW scale 1: 200
drawn by	LLW date 24 08 2010

Client  
Building Communities Initiative II  
St Vital Ward

drawing title  
**SITE LAYOUT PLAN AND DETAILS**

project no.	sheet	revision no.
2010_R	L3	0

