




David Wagner Associates Inc.


4 - 430 River Avenue Winnipeg, Manitoba, R3L 0C6 (204) 452-2426

LANDSCAPE ARCHITECTURE • URBAN DESIGN • GOLF COURSE ARCHITECTURE


NOTE:  
 LOCATION OF UNDERGROUND STRUCTURES AS SHOWN ARE BASED ON THE BEST INFORMATION AVAILABLE BUT NO GUARANTEE IS GIVEN THAT ALL OR ANY EXISTING UTILITIES ARE SHOWN OR THAT THE GIVEN LOCATIONS ARE EXACT. CONFIRMATION OF EXISTENCE AND EXACT LOCATION OF ALL SERVICES MUST BE OBTAINED FROM THE INDIVIDUAL UTILITIES BEFORE PROCEEDING WITH CONSTRUCTION.

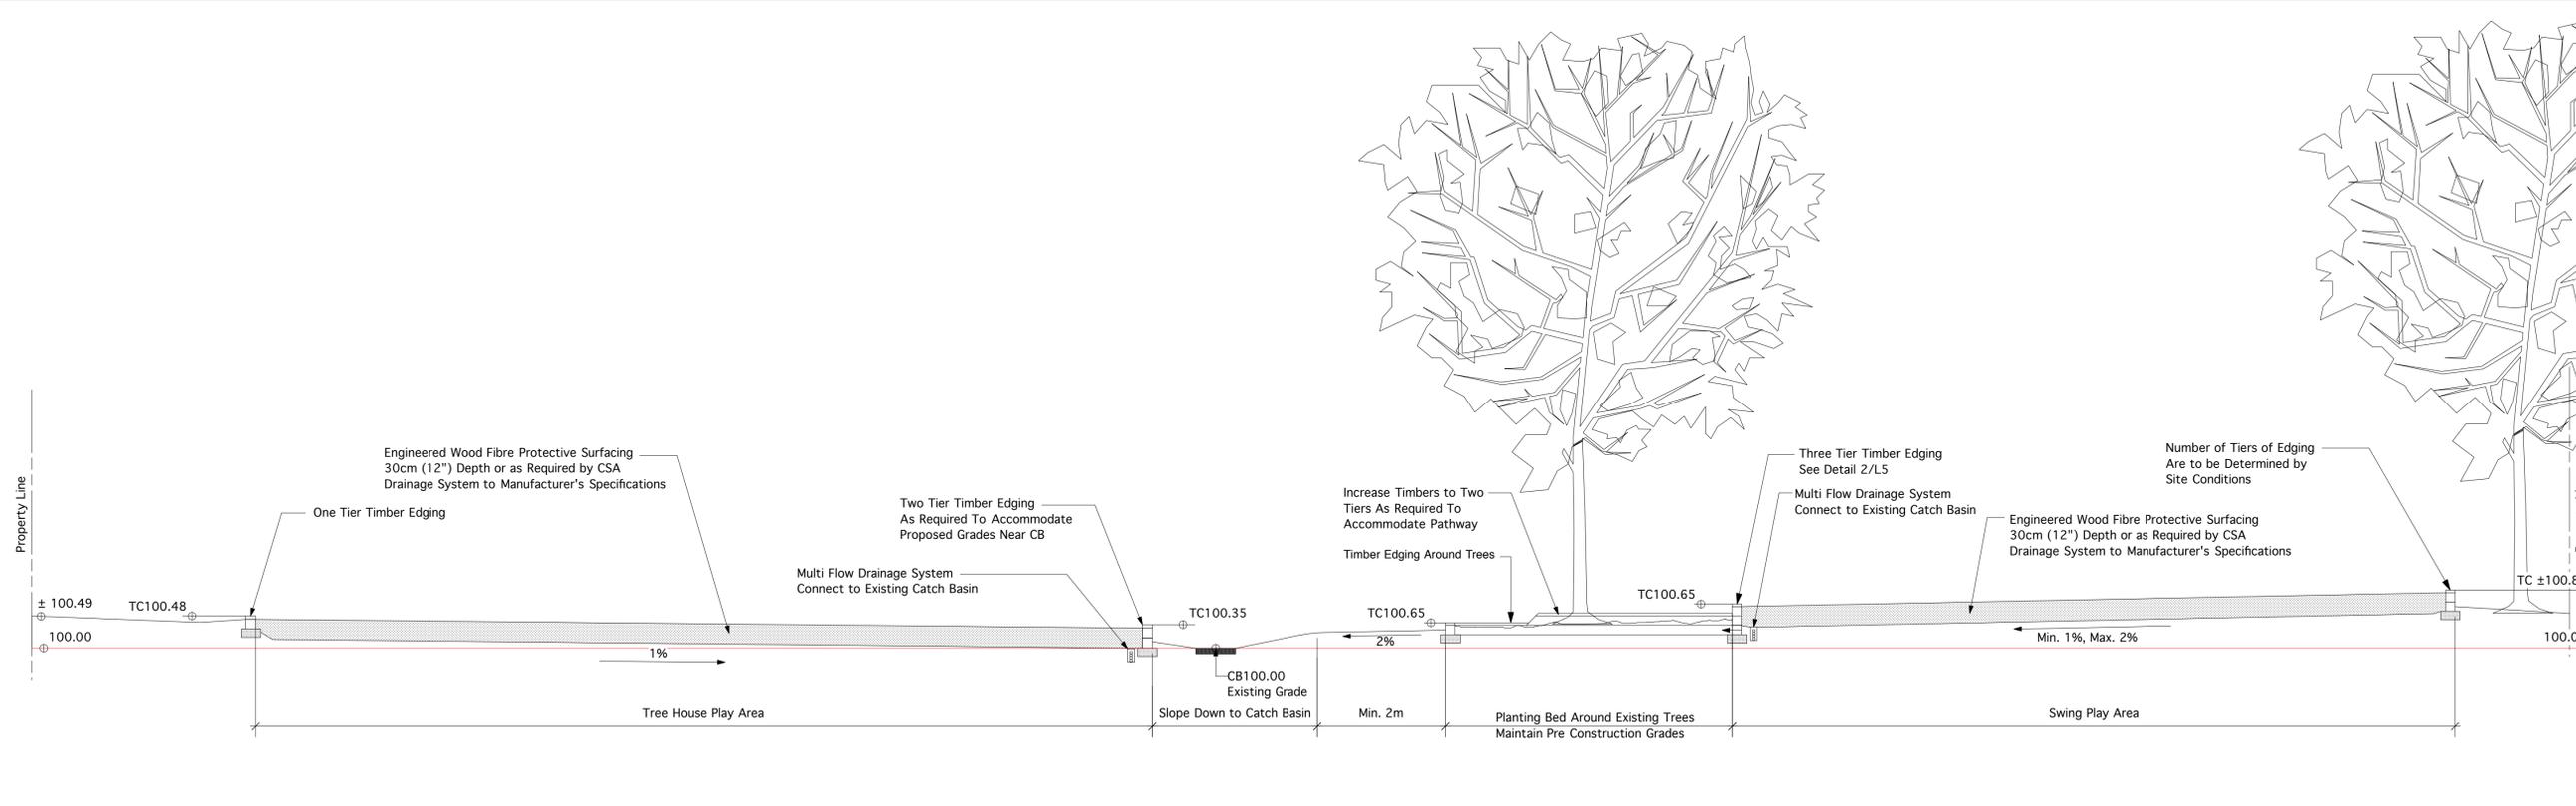


1 SECTION AA  
 L5

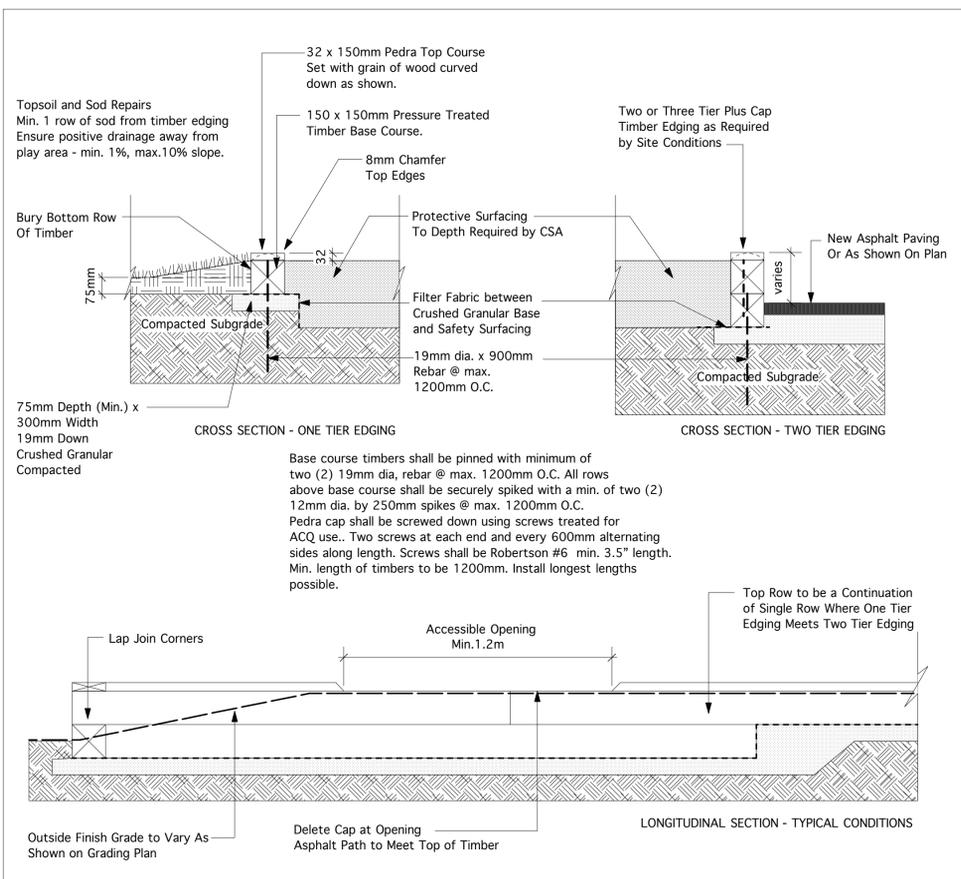

2 TIMBER EDGING DETAILS  
 L5

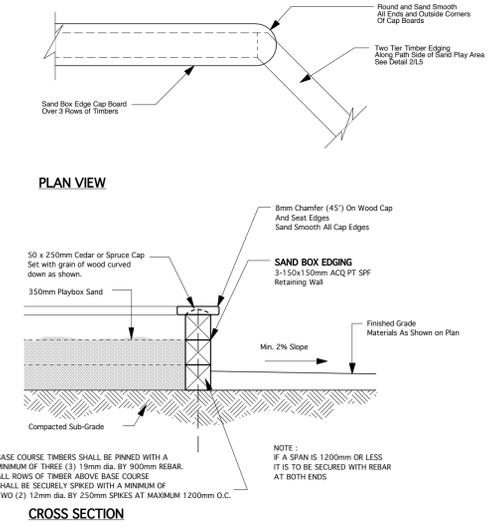

3 SAND BOX EDGING DETAILS  
 L5

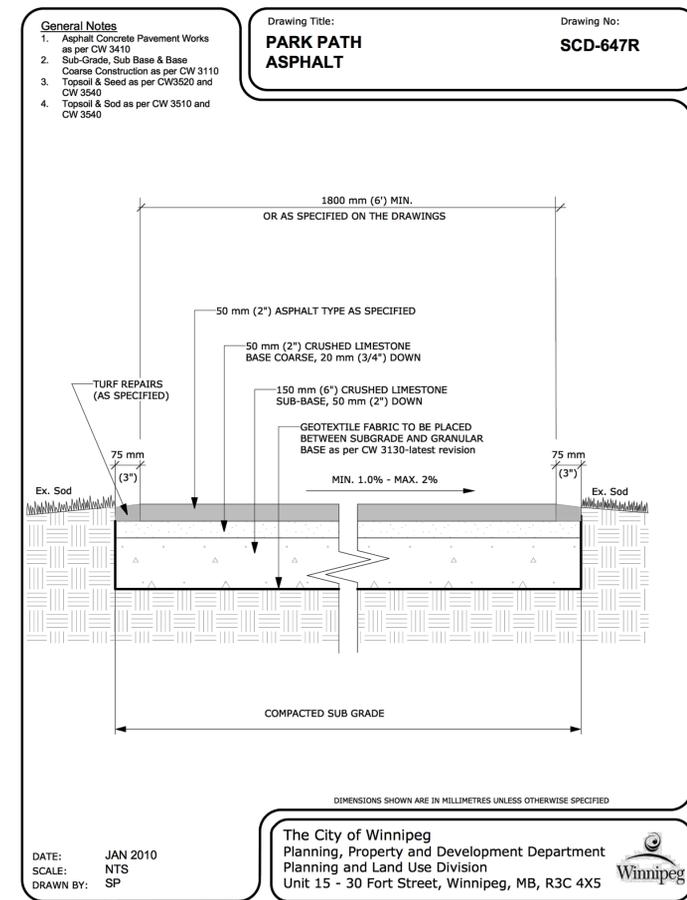

4 ASPHALT PAVING DETAILS  
 L5

Drawing Title: **PARK PATH ASPHALT**  
 Drawing No: **SCD-647R**

- General Notes
- Asphalt Concrete Pavement Works as per CW 2410
  - Sub-Grade, Sub Base & Base Coarse Construction as per CW 3110
  - Topsoil & Seed as per CW3520 and CW 3540
  - Topsoil & Sod as per CW 3510 and CW 3540

Manager Parks and Open Space Division  
 Released For Construction Date

DO NOT SCALE DRAWINGS

revisions	description	date
5		
4		
3		
2		
1	Issued for Tender	13-09-10
0	Issued for 90% Review	30-07-10

project title

**Ducharme Park**  
 WINNIPEG, MANITOBA

approved by

designed by LLW scale 1: 200

drawn by LLW date 24 08 2010

Client  
 Building Communities Initiative II  
 St Vital Ward

drawing title

**DETAILS**

project no.	sheet	revision no.
2010_R	L5	0

The City of Winnipeg  
 Planning, Property and Development Department  
 Planning and Land Use Division  
 Unit 15 - 30 Fort Street, Winnipeg, MB, R3C 4X5

DATE: JAN 2010  
 SCALE: NTS  
 DRAWN BY: SP

DIMENSIONS SHOWN ARE IN MILLIMETRES UNLESS OTHERWISE SPECIFIED