



Note:  
Sod placed on slope to be placed with long edge running across the slope (not down the slope)  
For slopes greater than 1:5 sod on slopes is to be pegged.

|     |             |
|-----|-------------|
| 3   | Sod Pattern |
| L-5 | Scale: 1:50 |

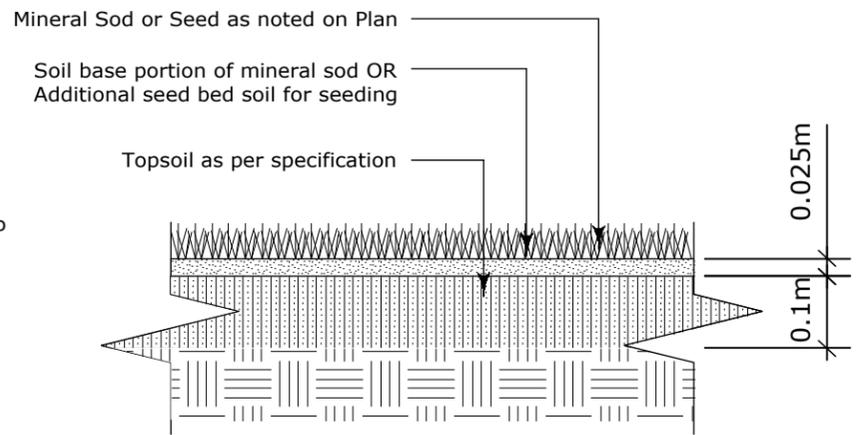

|     |             |
|-----|-------------|
| 2   | Sod Detail  |
| L-5 | Scale: 1:10 |

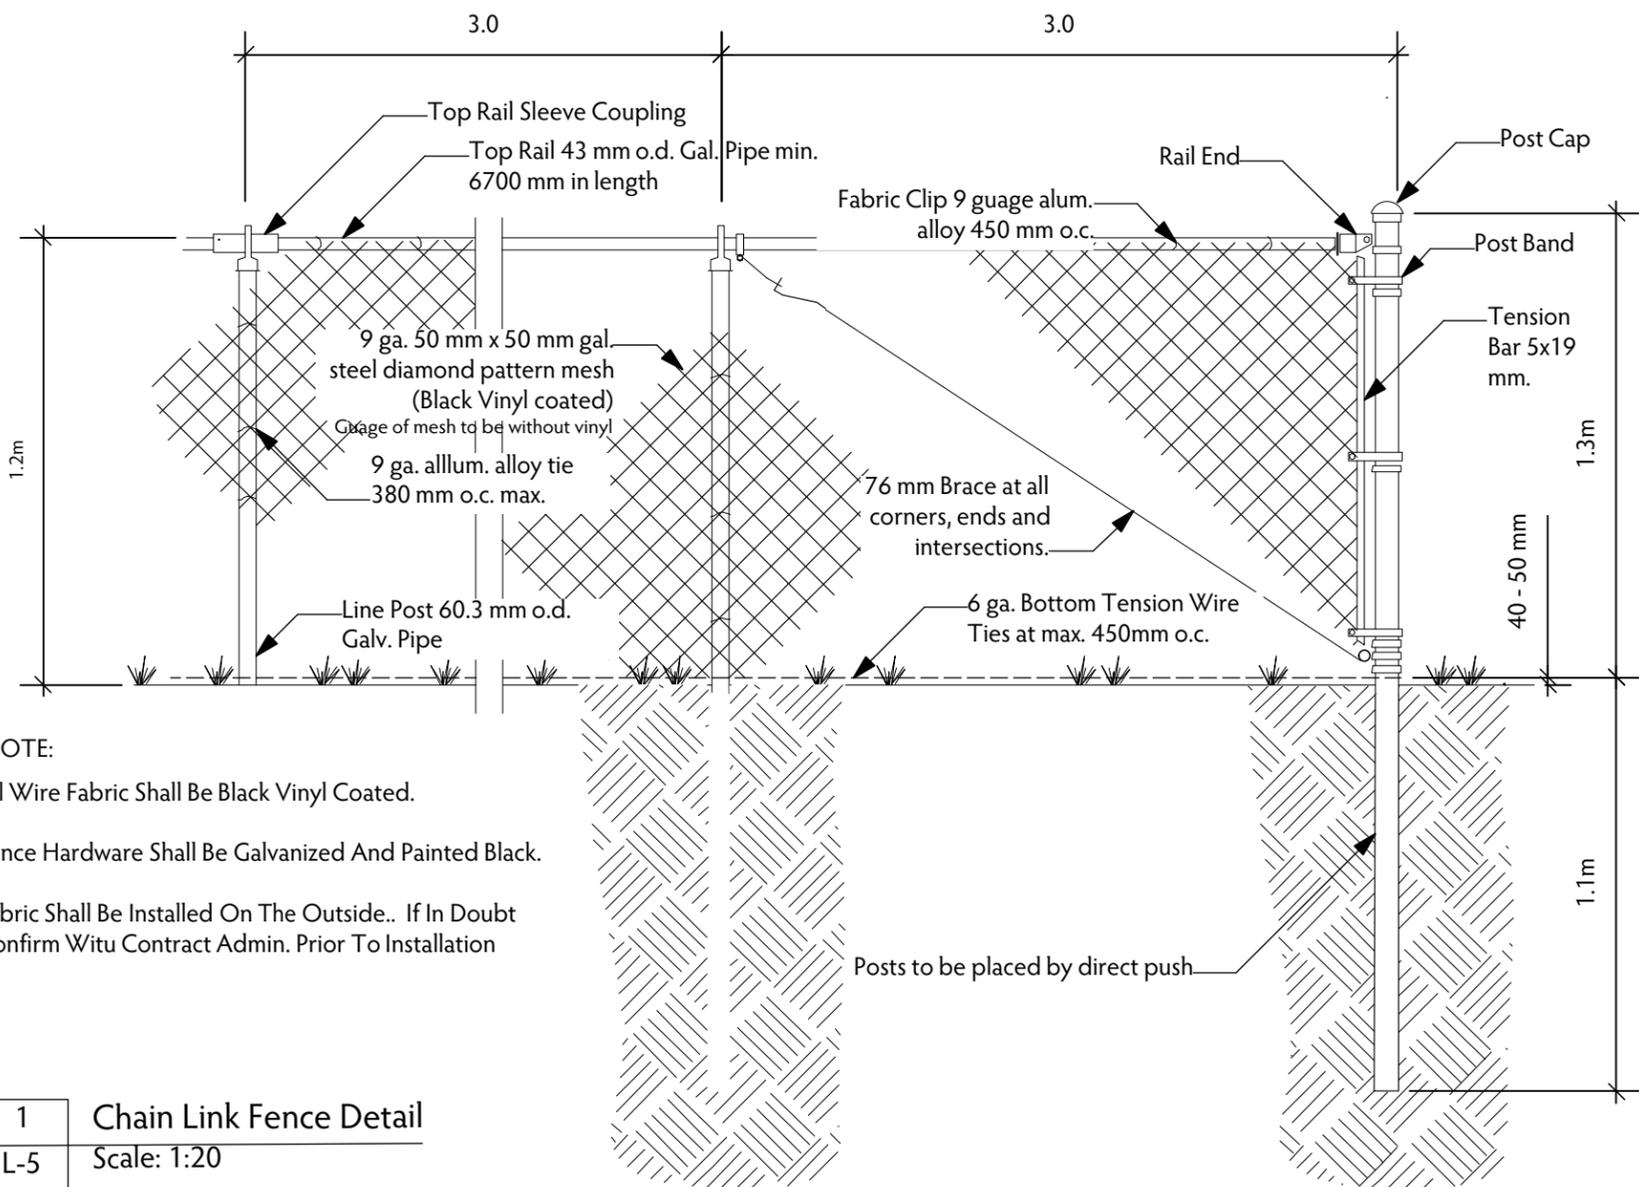

NOTE:  
All Wire Fabric Shall Be Black Vinyl Coated.  
Fence Hardware Shall Be Galvanized And Painted Black.  
Fabric Shall Be Installed On The Outside.. If In Doubt Confirm Witu Contract Admin. Prior To Installation

|     |                         |
|-----|-------------------------|
| 1   | Chain Link Fence Detail |
| L-5 | Scale: 1:20             |