



General Notes

1. All dimensions are in meters unless otherwise noted
2. Contractor is to locate private utility lines, prior to any excavation work.
3. Contractor is to obtain location of all utilities prior to construction. If using power equipment to excavate contractor must notify Hydro and Gas and telephone utilities and take steps to avoid damaging their installations.
4. All pressure treated timber to be CSA 80 pine or spruce
5. Beams to be attached to posts with bolts
6. Dimensions are metric. Lumber sizing is imperial, eg 2x2 refers to lumber of 2" x 2" rough size.
7. Posts are to be ACQ Pressure Treated.
8. Dimensional lumber is to be rough cut fur
9. All connectors are to be approved by the manufacturer for use with the materials being connected.

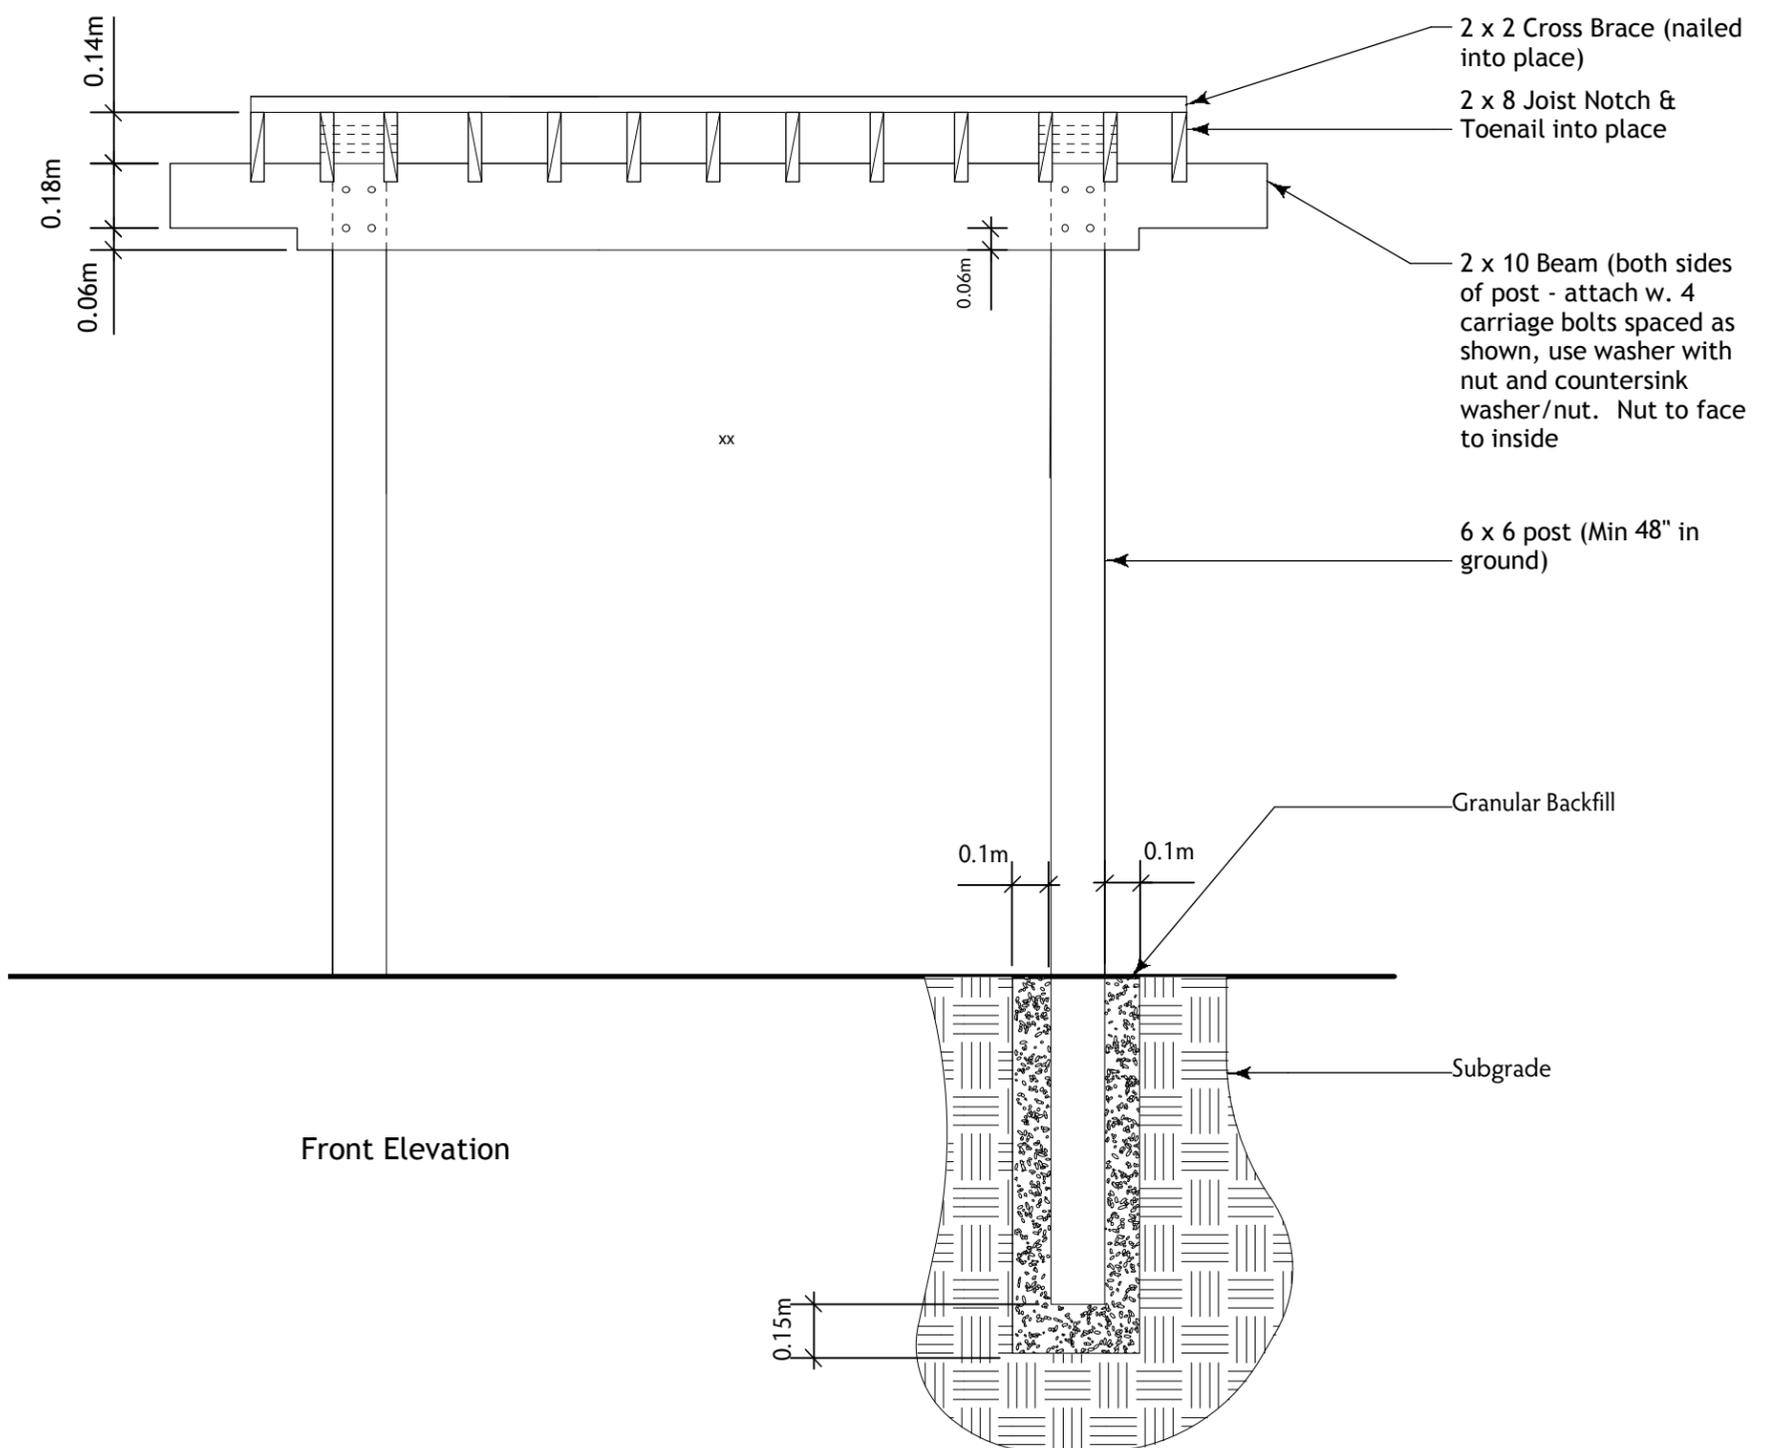

1	Front (Entry) elevation
L-7	Scale: 1:20

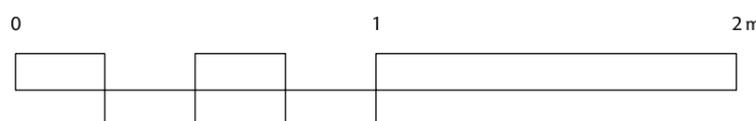

B 7/26/10 For Bid Opp

No. Date Issue Notes

Edward Ave. E Park - Site Works

Drawing No.

Entry Arbour Details 2

L-7 of 7

