




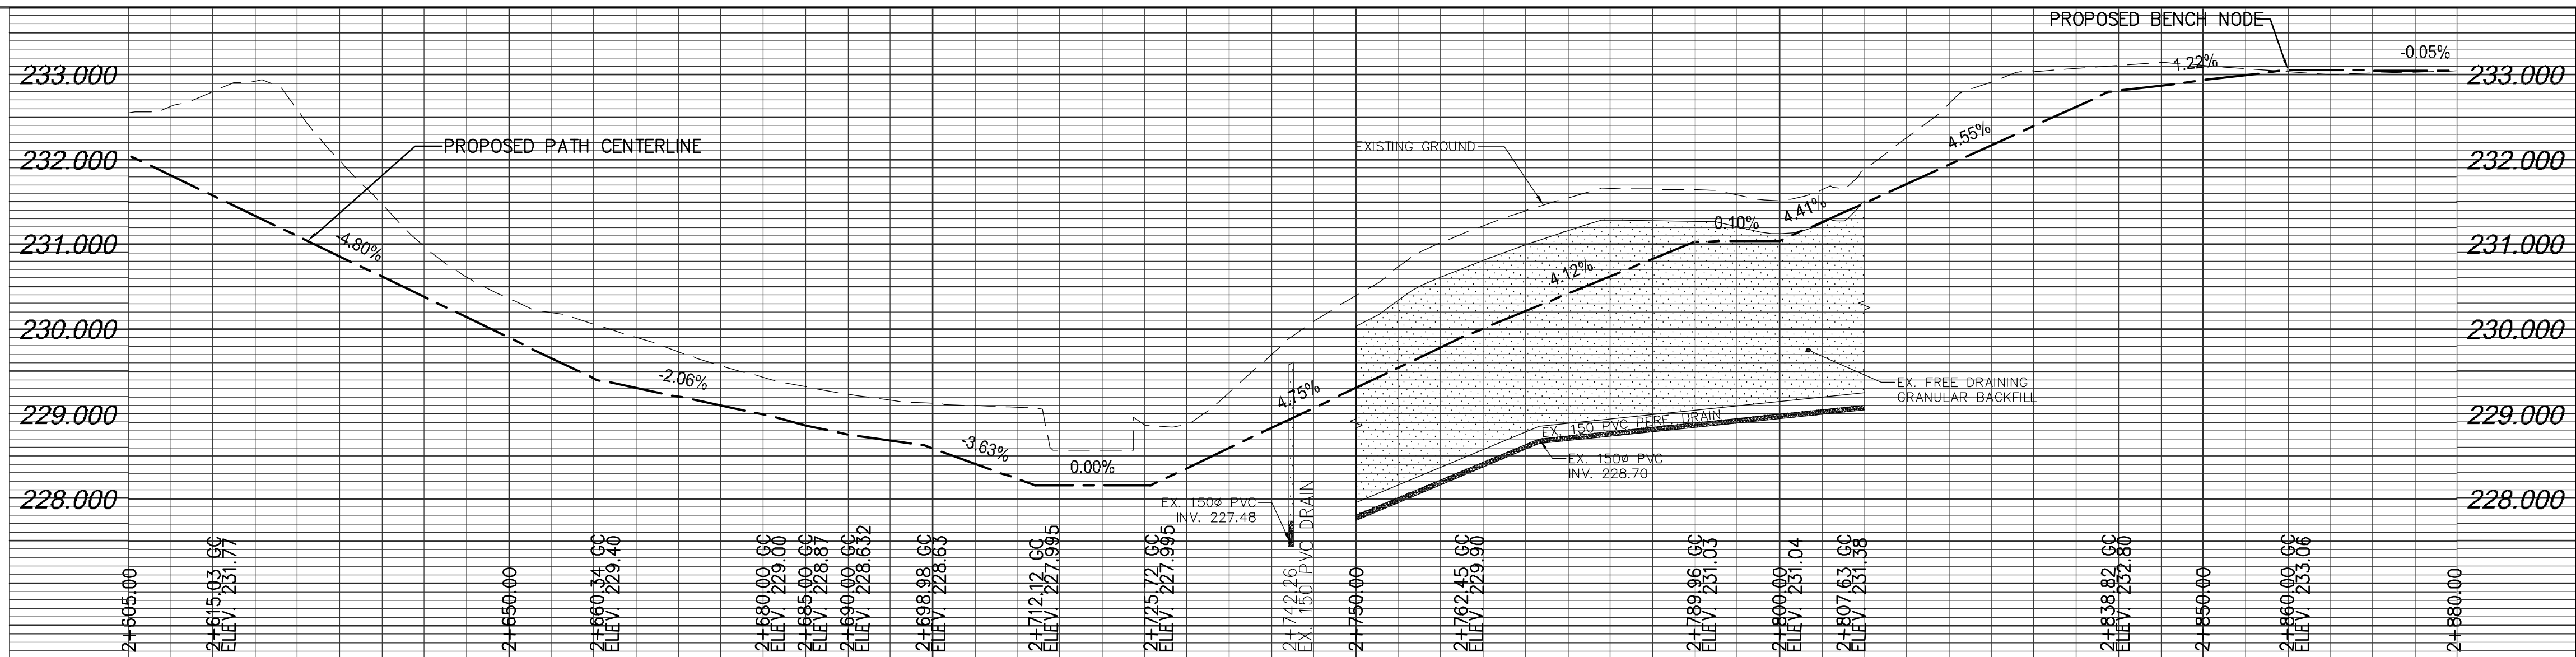


NOTES:


1. ALL WORK AND MATERIALS TO BE IN ACCORDANCE WITH THE LATEST REVISIONS OF THE CITY OF WINNIPEG STANDARD CONSTRUCTION SPECIFICATIONS.
2. CONTRACTOR TO VERIFY DEPTH OF UTILITIES PRIOR TO CONSTRUCTION. LOCATION OF UNDERGROUND STRUCTURES AS SHOWN ARE BASED ON THE BEST INFORMATION AVAILABLE, BUT NO GUARANTEE IS GIVEN THAT ALL EXISTING UTILITIES ARE SHOWN OR THAT THE GIVEN LOCATIONS ARE EXACT. CONFIRMATION OF EXISTENCE AND EXACT LOCATION OF ALL SERVICES MUST BE OBTAINED FROM THE INDIVIDUAL UTILITIES BEFORE PROCEEDING WITH CONSTRUCTION.
3. EXCAVATED MATERIAL TO BE USED AS BACKFILL WHERE REQUIRED.
4. ALL SURFACES TO BE MAINTAINED OR RESTORED TO PREVIOUS CONDITION OR BETTER.
5. SAWCUTS IN SIDEWALK SLAB TO CORRESPOND WITH SAWCUTS IN WALL.

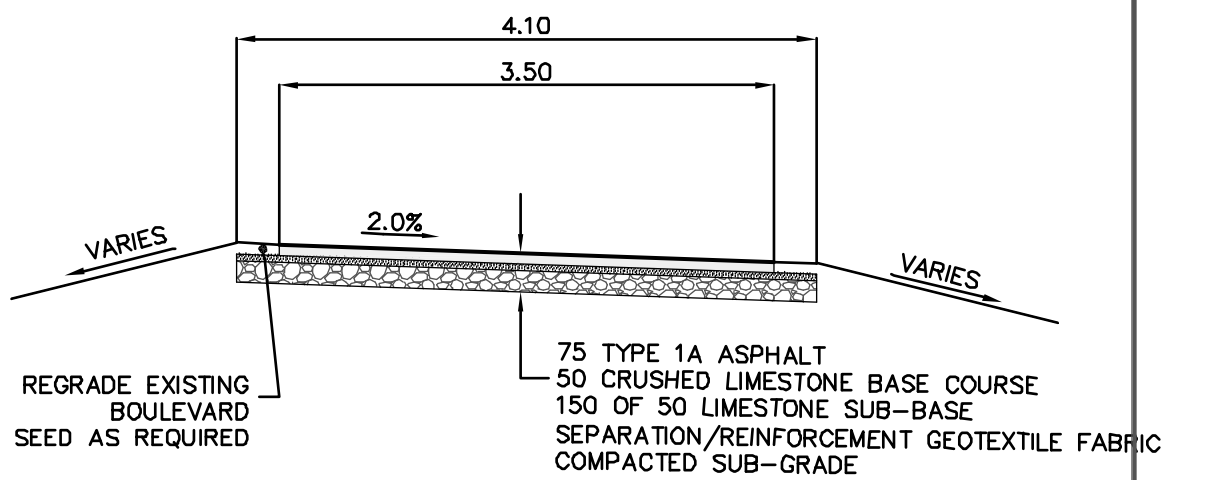


TYPICAL ASPHALT PATH SECTION
NTS

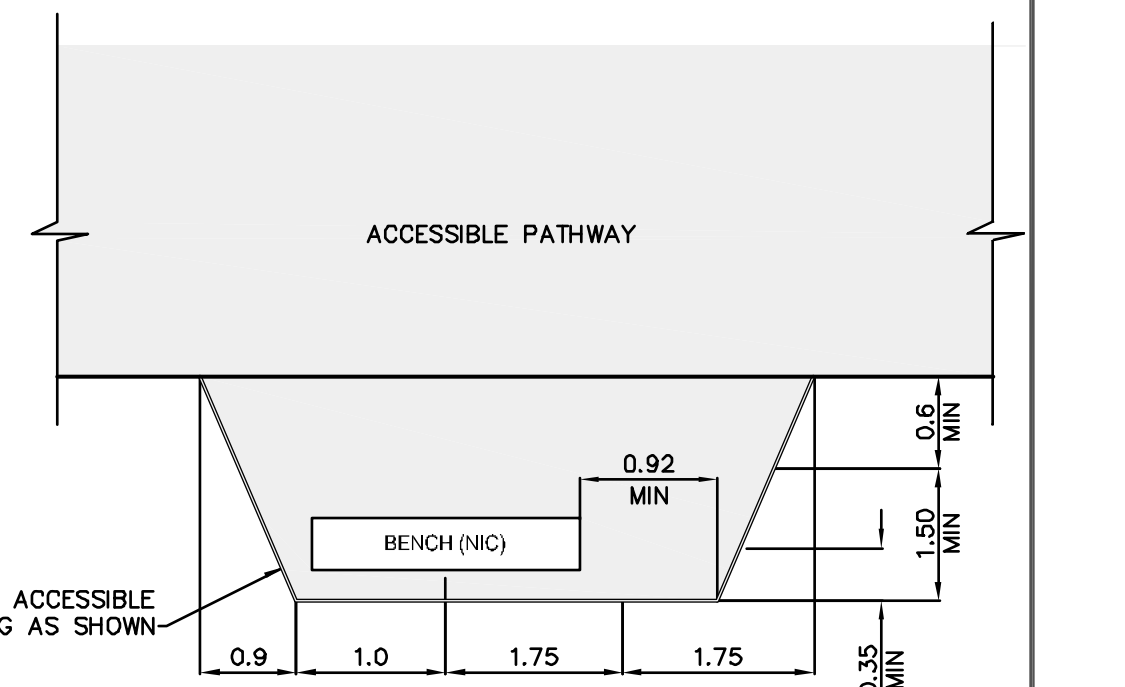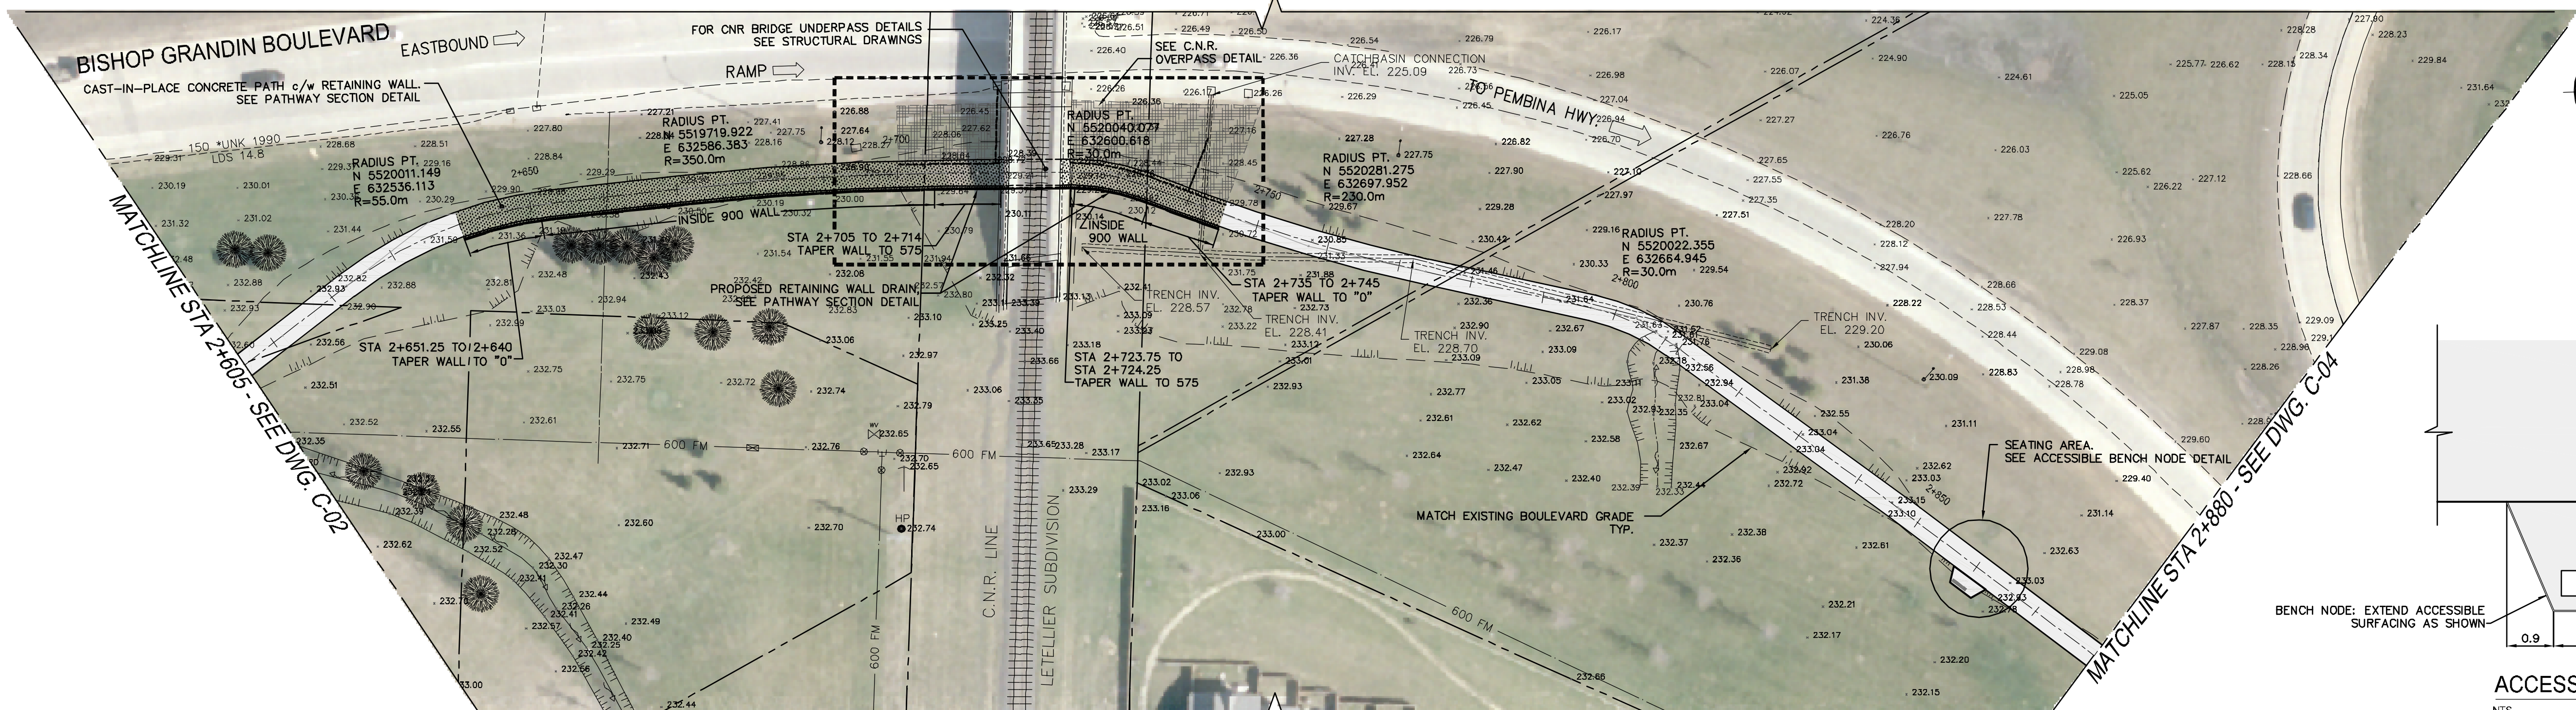


ACCESSIBLE BENCH NODE DETAIL
NTS

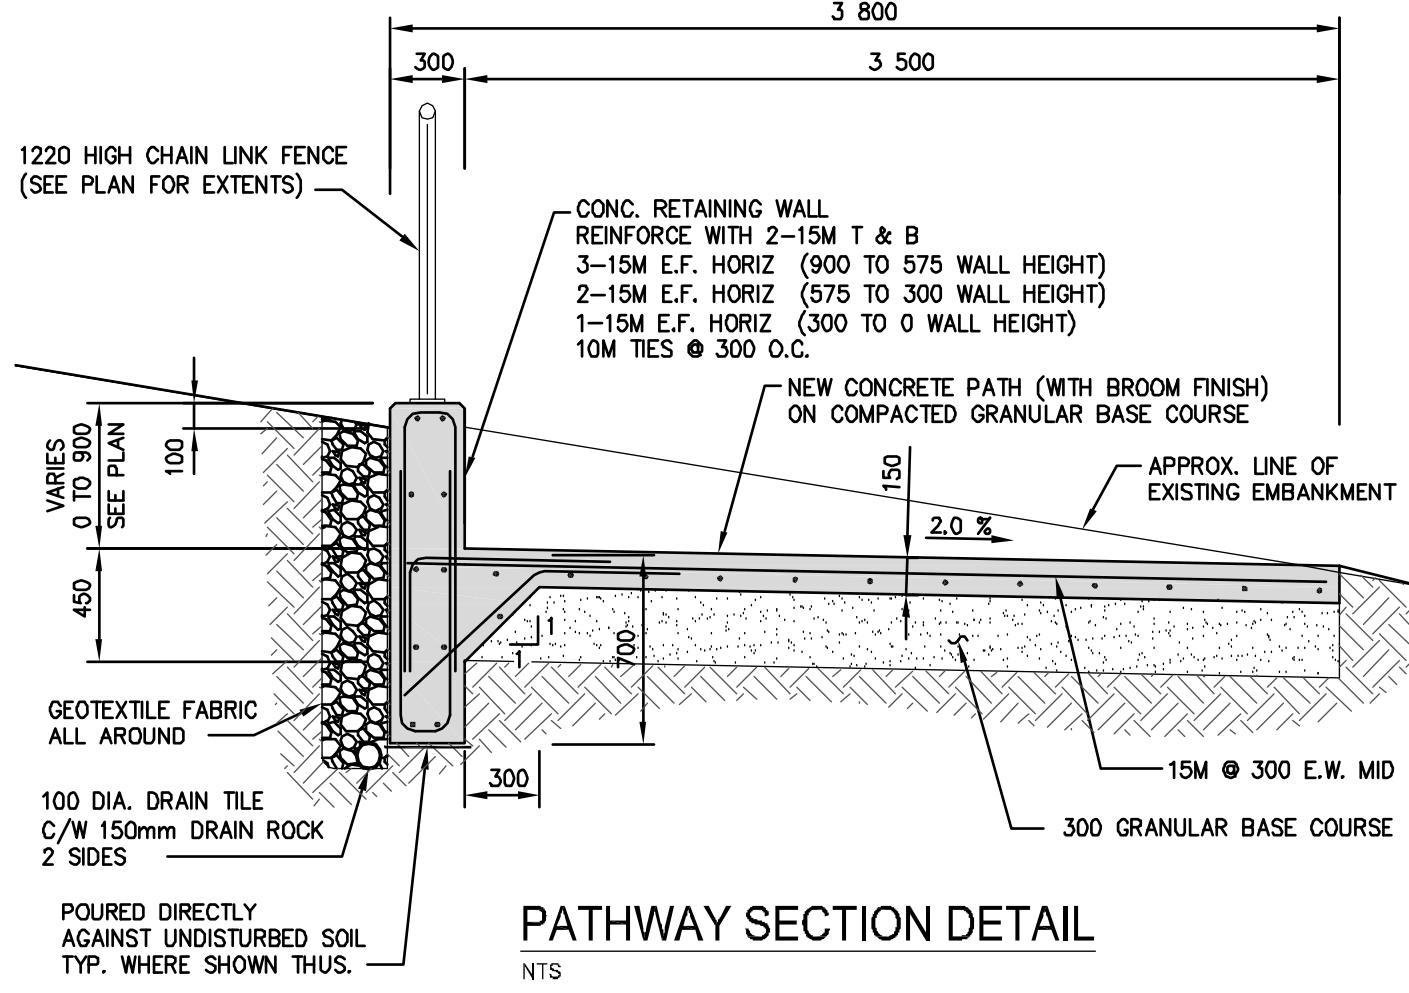

PATHWAY SECTION DETAIL
NTS

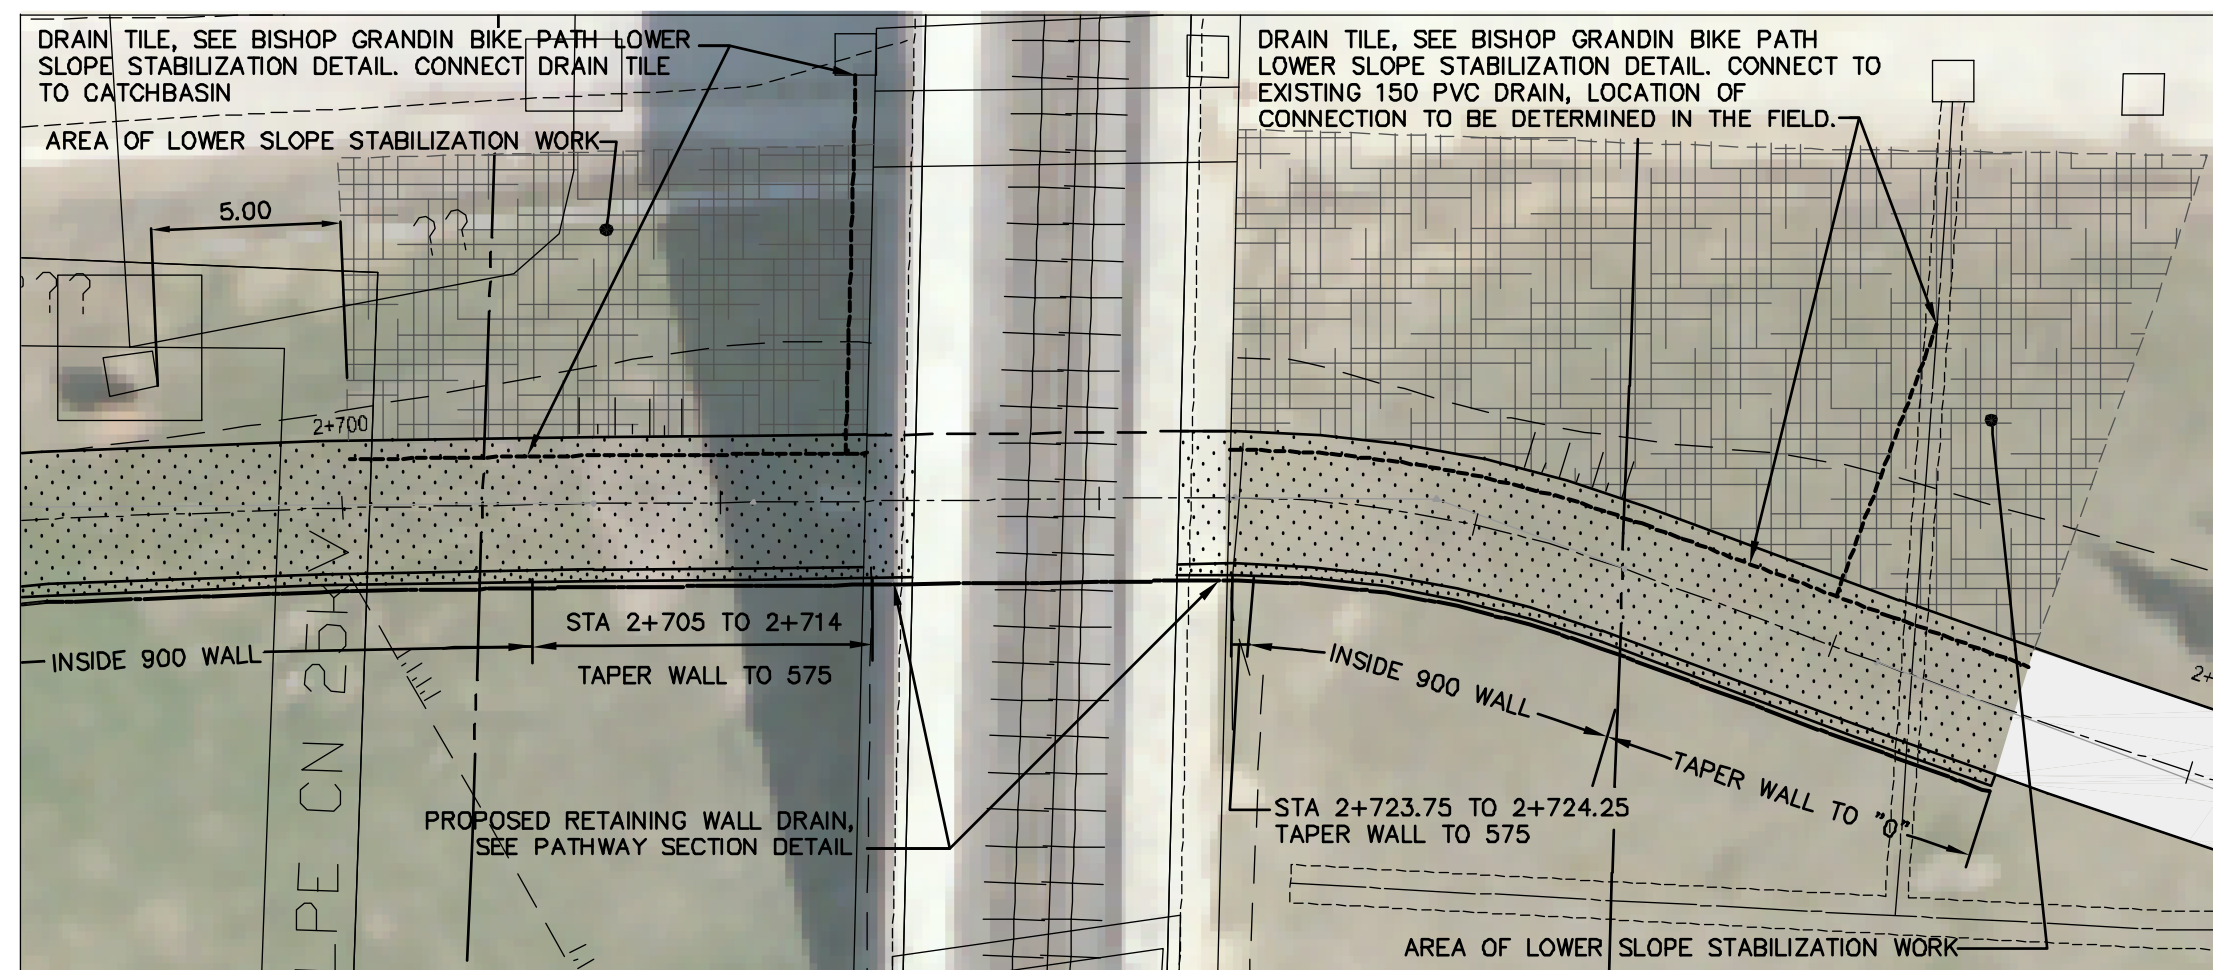

C.N.R. OVERPASS DETAIL
1:200

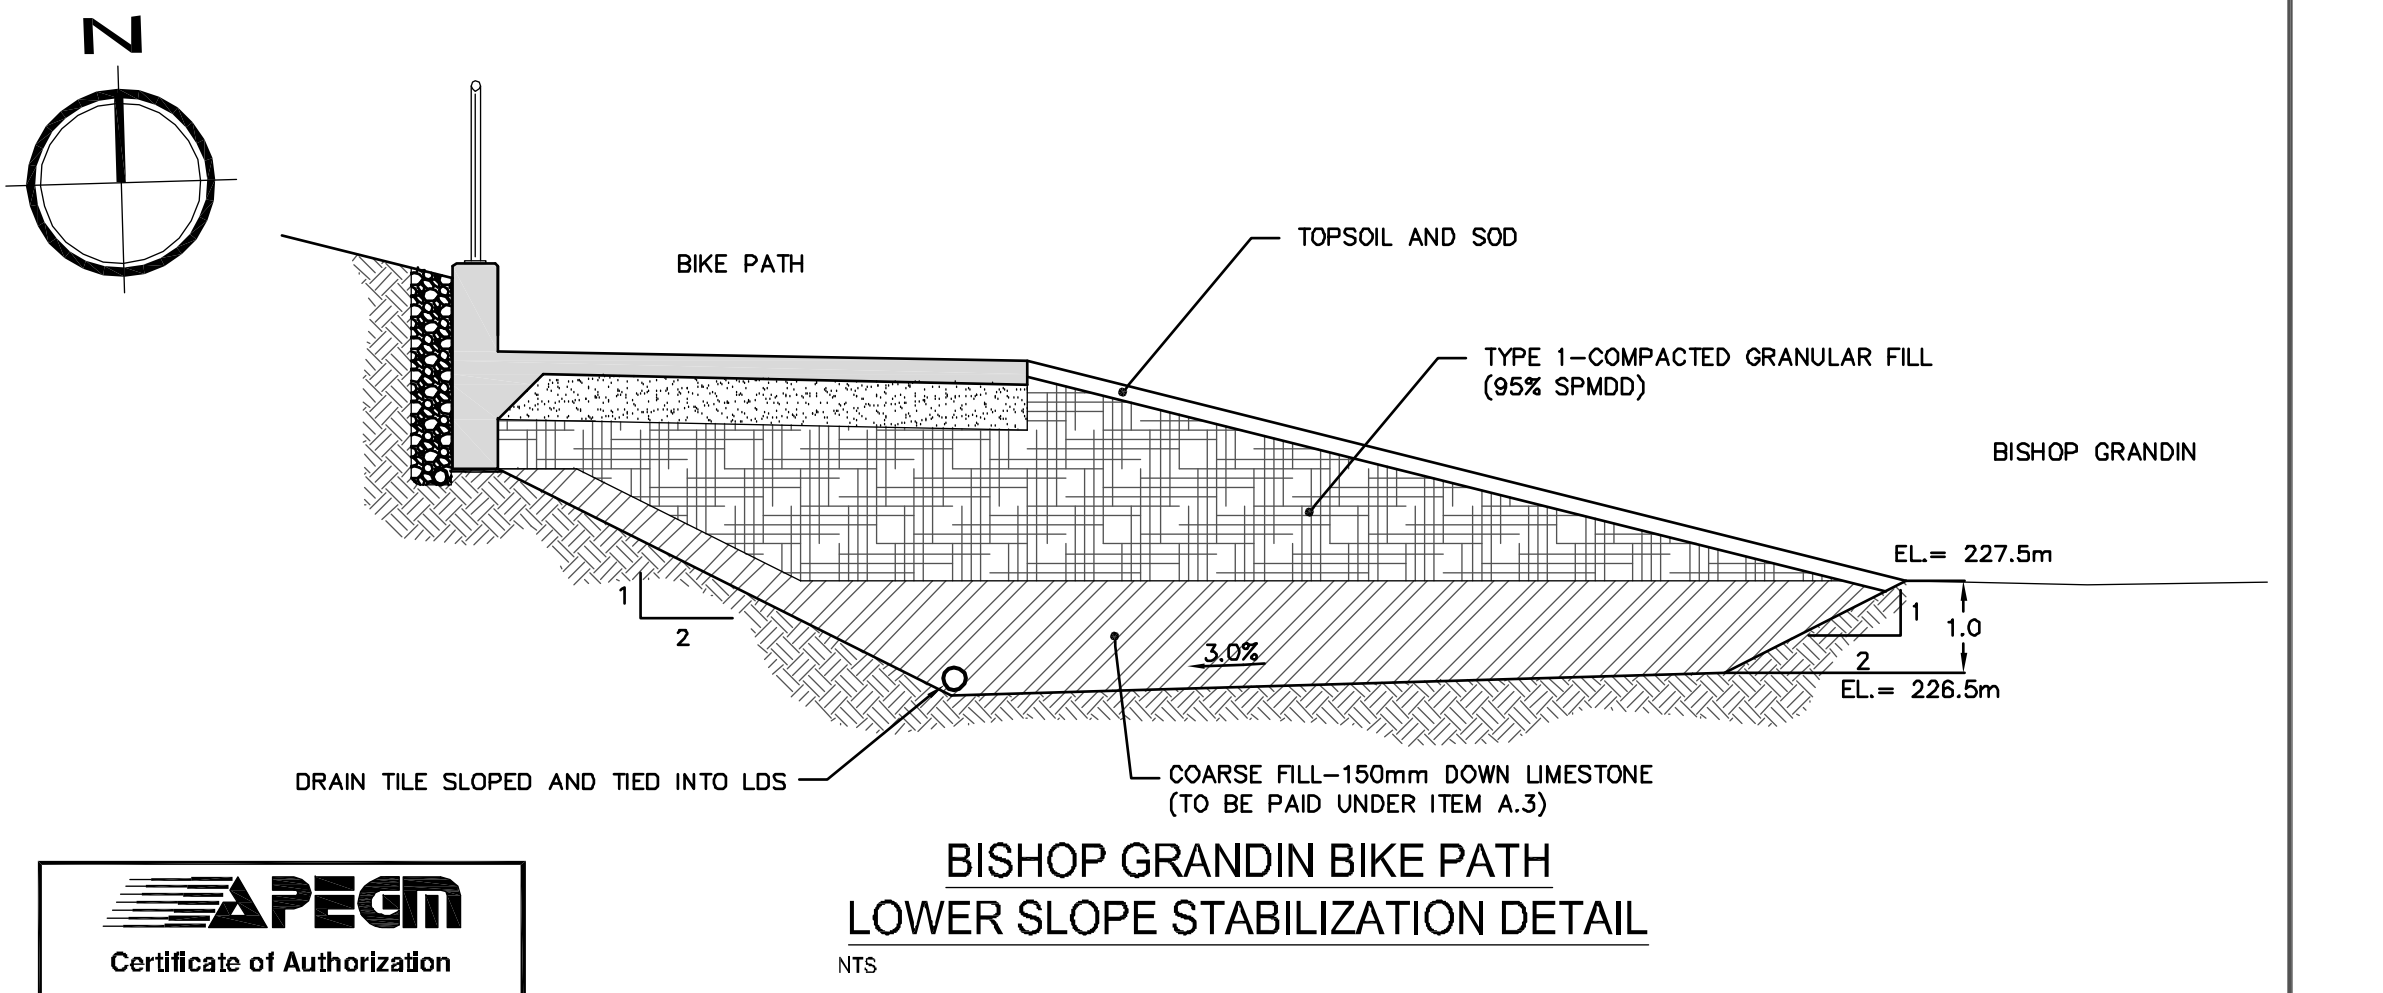

BISHOP GRANDIN BIKE PATH
LOWER SLOPE STABILIZATION DETAIL
NTS

NOTE:
These design documents are prepared solely for the use by the party with whom the design professional has entered into a contract and there are no representations of any kind made by the design professional to any party with whom the design professional has not entered into a contract.

	ASPHALT PATHWAY			EXISTING DITCH FLOW				EXISTING GROUND	
	PROPOSED CONCRETE PATH			CMP CULVERT				PROPOSED CENTERLINE	
	PATHWAY CENTRELINE			MANHOLE					
	PROPERTY LINE			CATCH BASIN					
31.99	WALKWAY ELEVATION			HYDRO POLE					
	WATER VALVE			HYDRO POLE WITH LIGHT					
	SWALE			EXISTING TRENCH DRAIN					
	MTS CABLE								
	SEWER								
	CONC. WWS								
	WATER								
EXISTING	LEGEND-PLAN	PROPOSED	EXISTING	LEGEND-PLAN	PROPOSED	EXISTING	LEGEND-PROFILE	PROPOSED	

LOCATIONS APPROVED	G.B.M. ELEV.	DATE	NO. REVISIONS
1	232.335	12.07.10	RMB
2	232.335	20.08.09	RMB
3	232.335	20.08.09	RMB
4	232.335	20.08.09	RMB

DESIGNED BY	CWS	CHECKED BY	RMB
DRAWN BY	CWS	APPROVED BY	RMB
HOR SCALE	1:500	RELEASED FOR CONSTRUCTION	
VERTICAL	1:50	DATE	20.08.09

CONSULTANT ACAD DWG. NO.	5509078-C-03
--------------------------	--------------



CITY OF WINNIPEG
PUBLIC WORKS DEPARTMENT
ENGINEERING DIVISION

2010 ACTIVE TRANSPORTATION PROGRAM
BISHOP GRANDIN GREENWAY
PHASE II SOUTH SIDE PATHWAY EXTENSION
PEMBINA HIGHWAY TO 900m WEST OF PEMBINA HIGHWAY
STA. 2+605 TO 2+880

C-03

SHEET 3 OF 5