


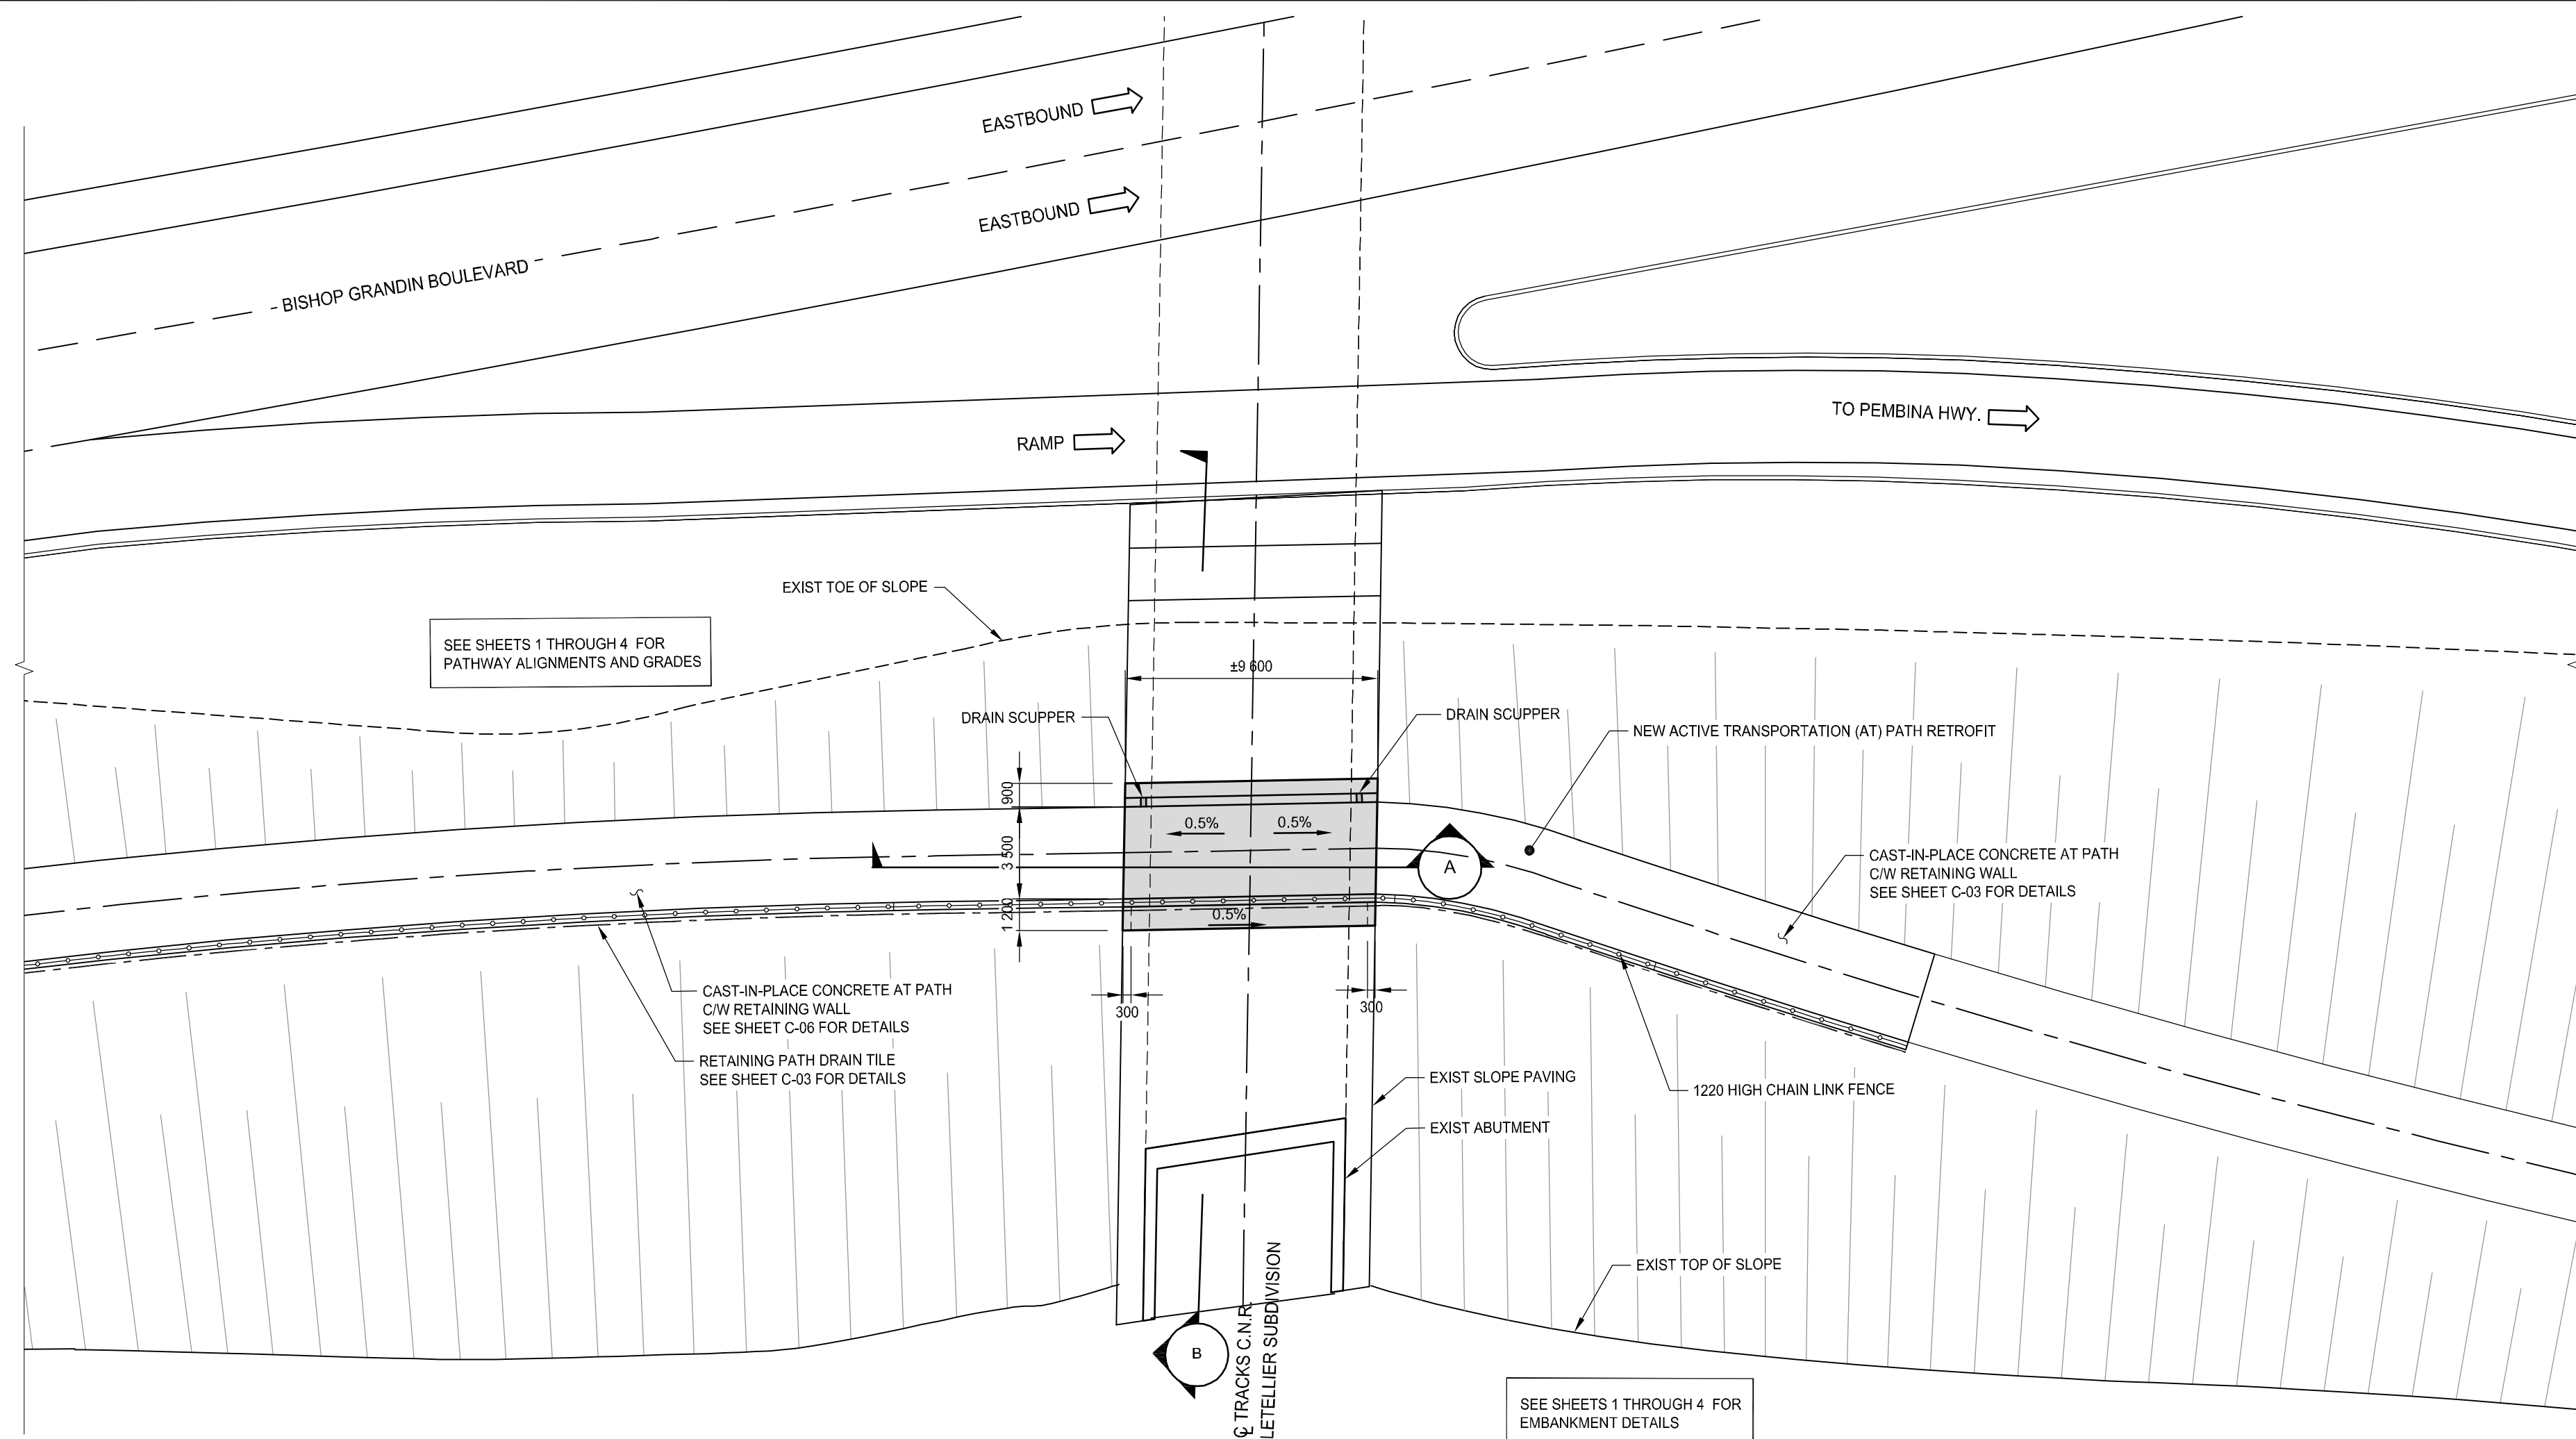


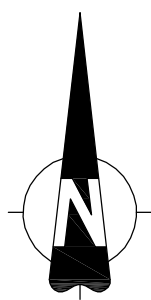


PLAN
1:200

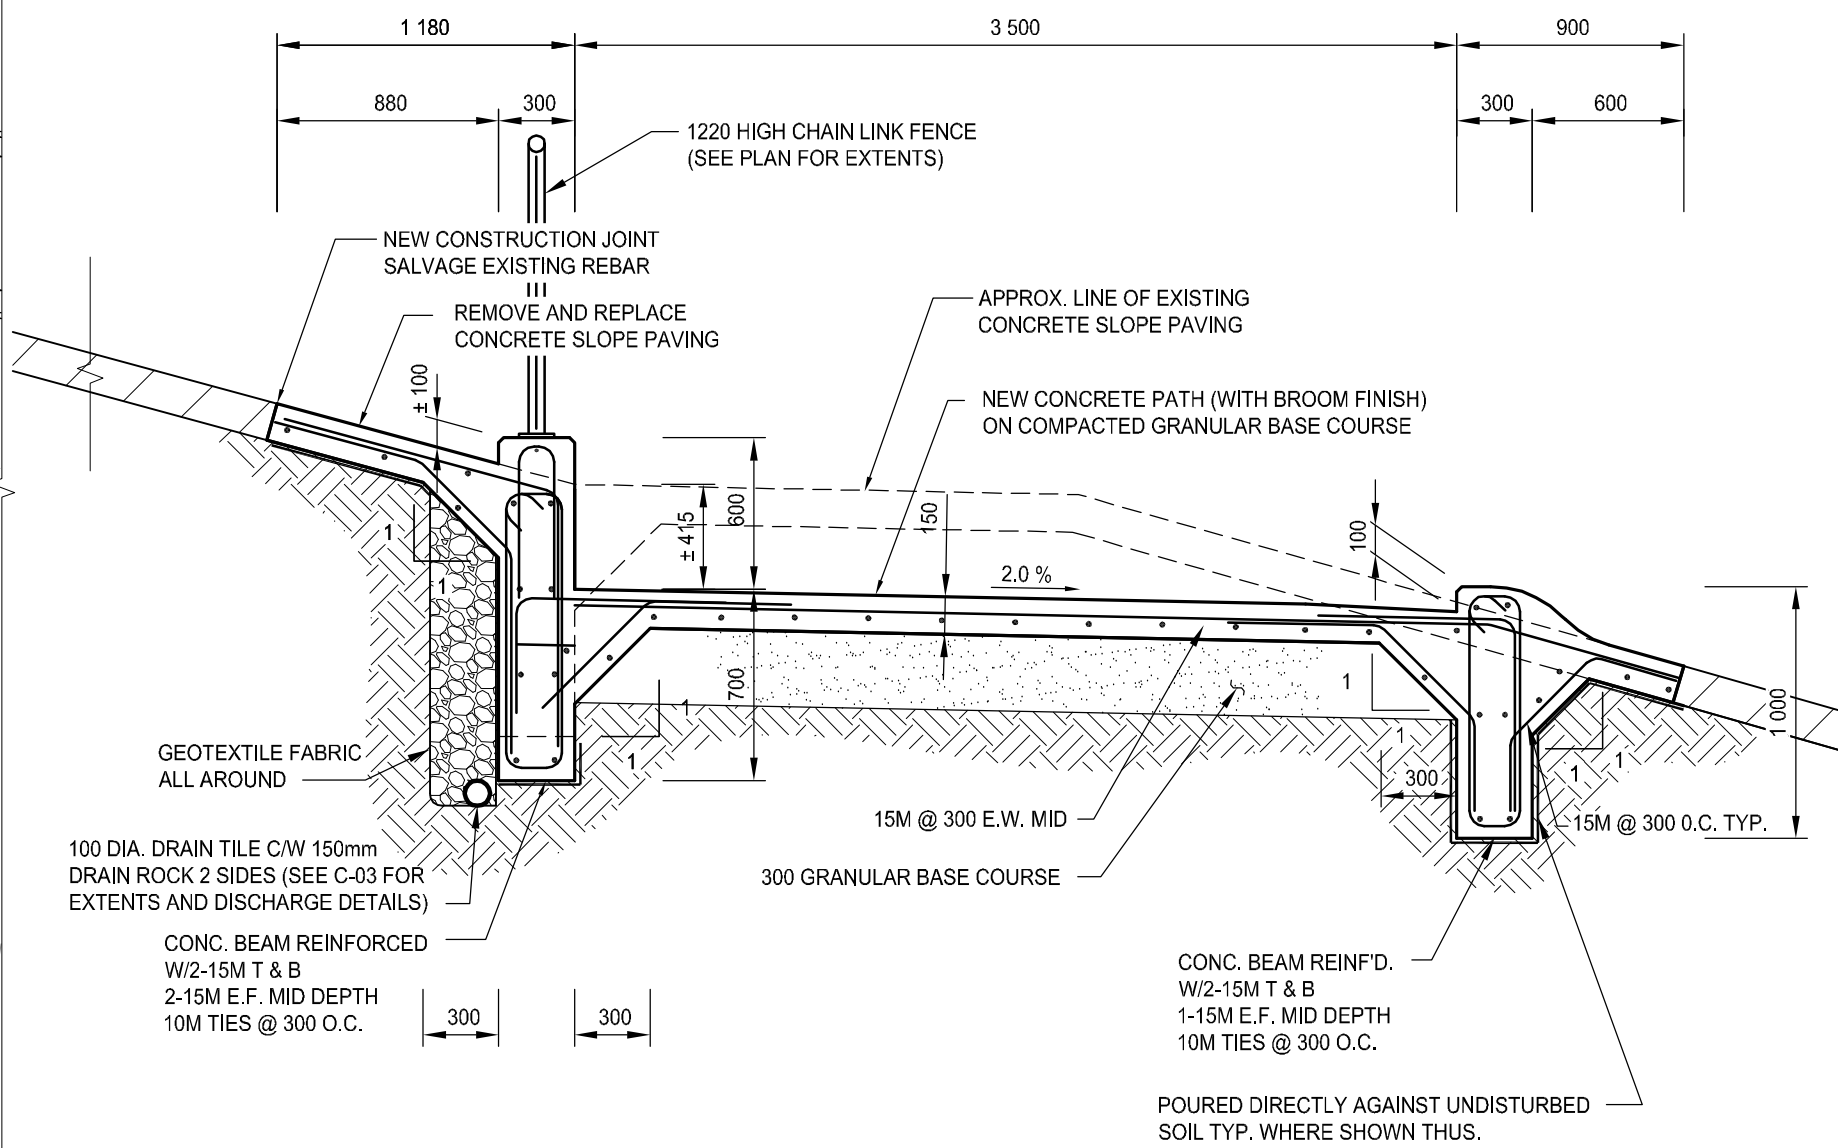


DETAIL 1
1:30

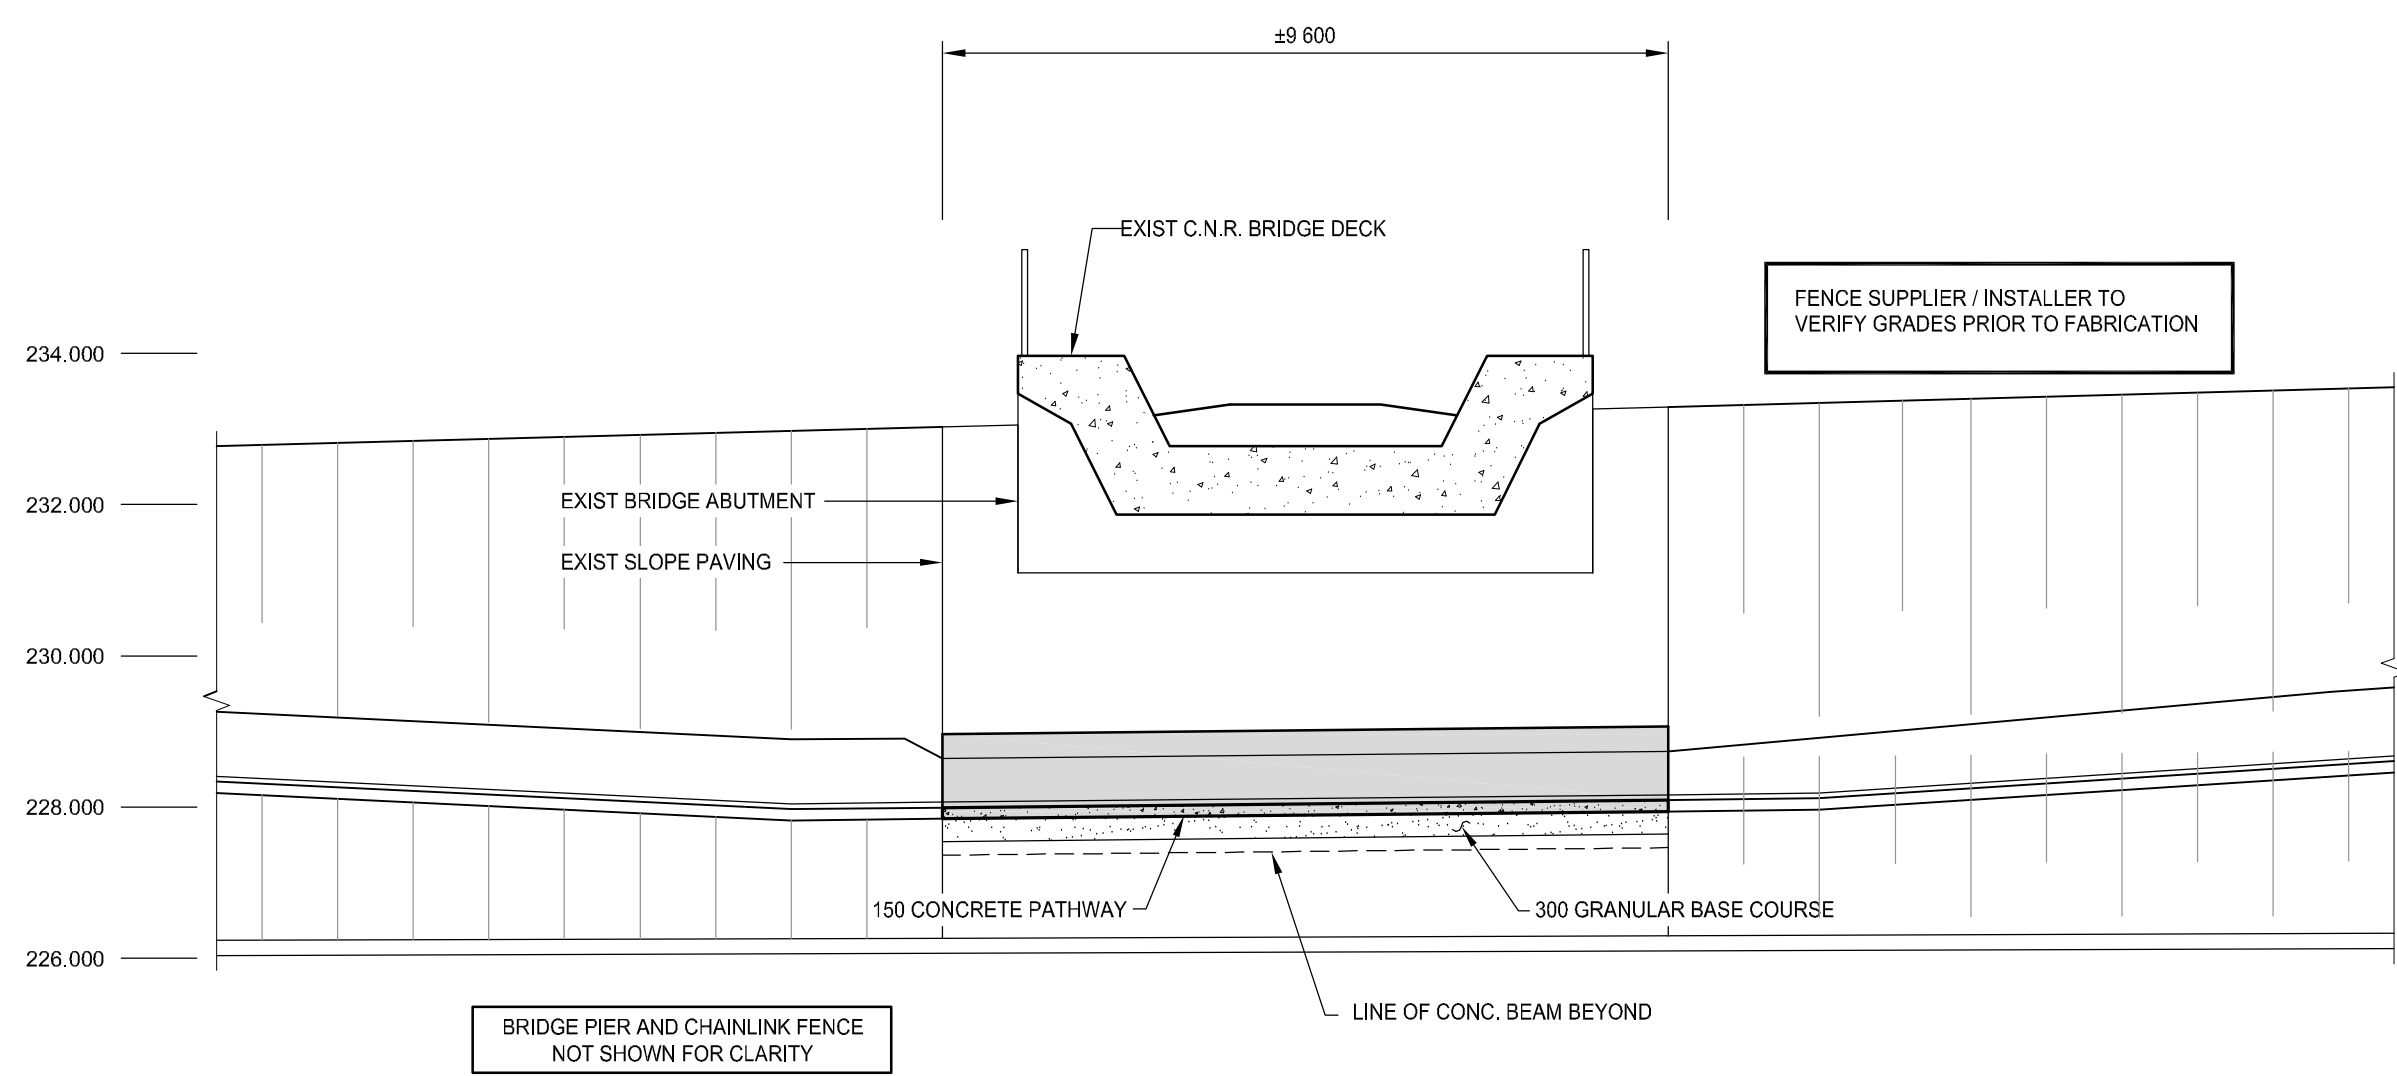

LONGITUDINAL SECTION A
1:100

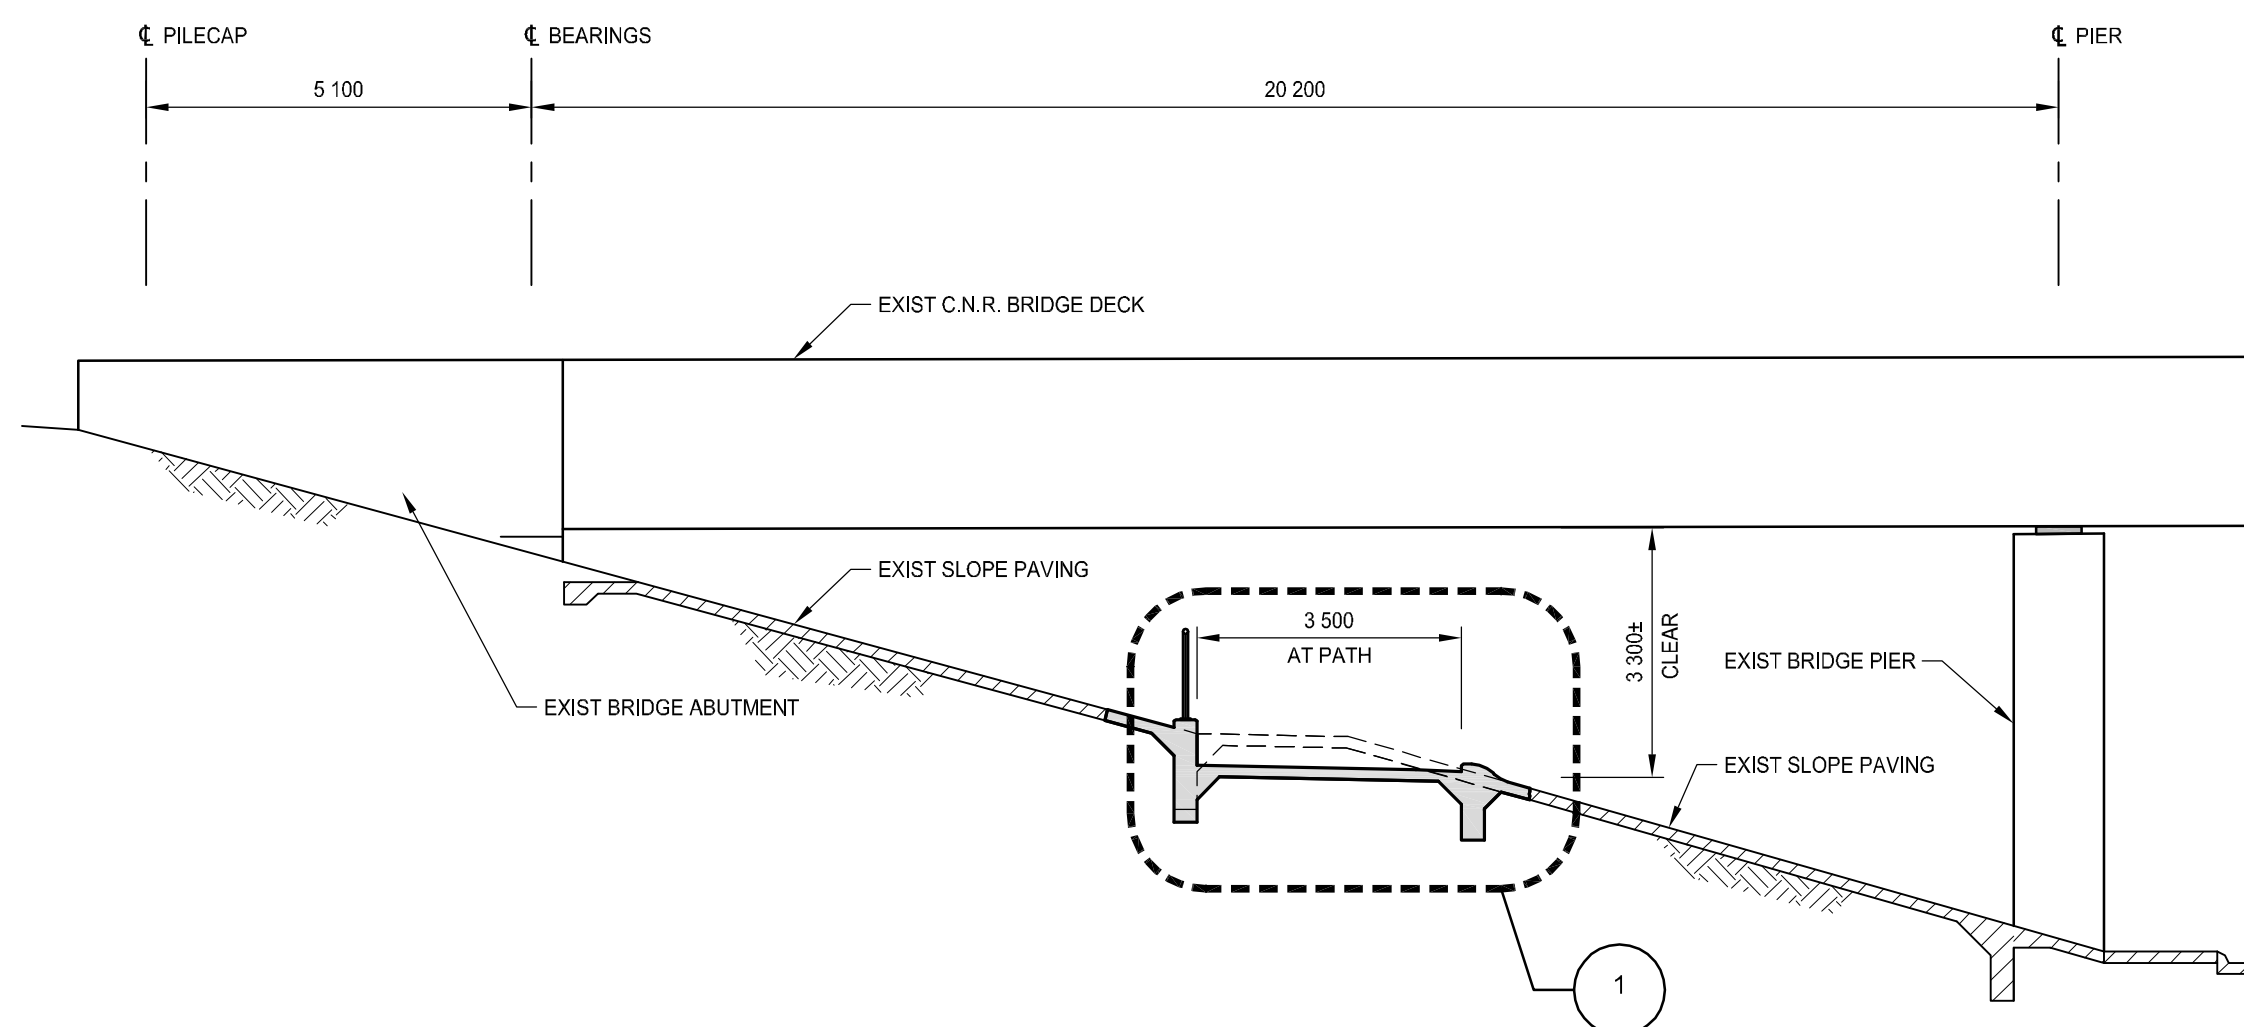

TYPICAL SECTION B
1:100

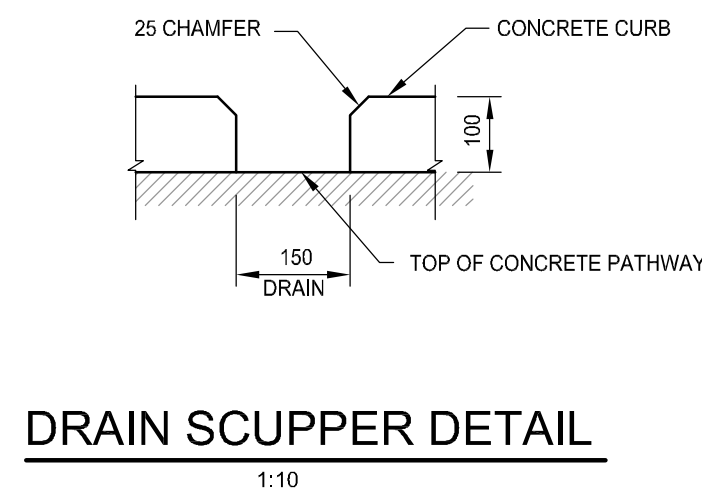

DRAIN SCUPPER DETAIL
1:10



METRIC
WHOLE NUMBERS INDICATE MILLIMETERS
DECIMALIZED NUMBERS INDICATE METERS

G.B.M. ELEV. 232.335			MM GROUP			ENGINEER'S SEAL PROVINCE OF MANITOBA REGISTERED PROFESSIONAL ENGINEER LUKASHENKO 17/12/10		
DESIGNED BY	JPL	CHECKED BY	JPL	DATE	10.04.23	CONSULTANT ACAD DWG. NO.	5509078-C-05	
DRAWN BY	C.J.L.	APPROVED BY	JPL	DATE	10.04.23			
3 ISSUED FOR RE-TENDER	10.08.13	JPL						
2 ISSUED FOR TENDER	10.07.15	JPL						
1 ISSUED FOR REVIEW	10.04.23	JPL						
NO. REVISIONS	DATE	BY						

CITY OF WINNIPEG
PUBLIC WORKS DEPARTMENT
ENGINEERING DIVISION

2010 ACTIVE TRANSPORTATION PROGRAM
BISHOP GRANDIN GREENWAY
PHASE II SOUTH SIDE PATHWAY EXTENSION

CNR BRIDGE UNDERPASS
SLOPE PAVING RETROFIT

C-05

SHEET 5 OF 5