




CITY OF WINNIPEG

PUBLIC WORKS DEPARTMENT

ENGINEERING DIVISION

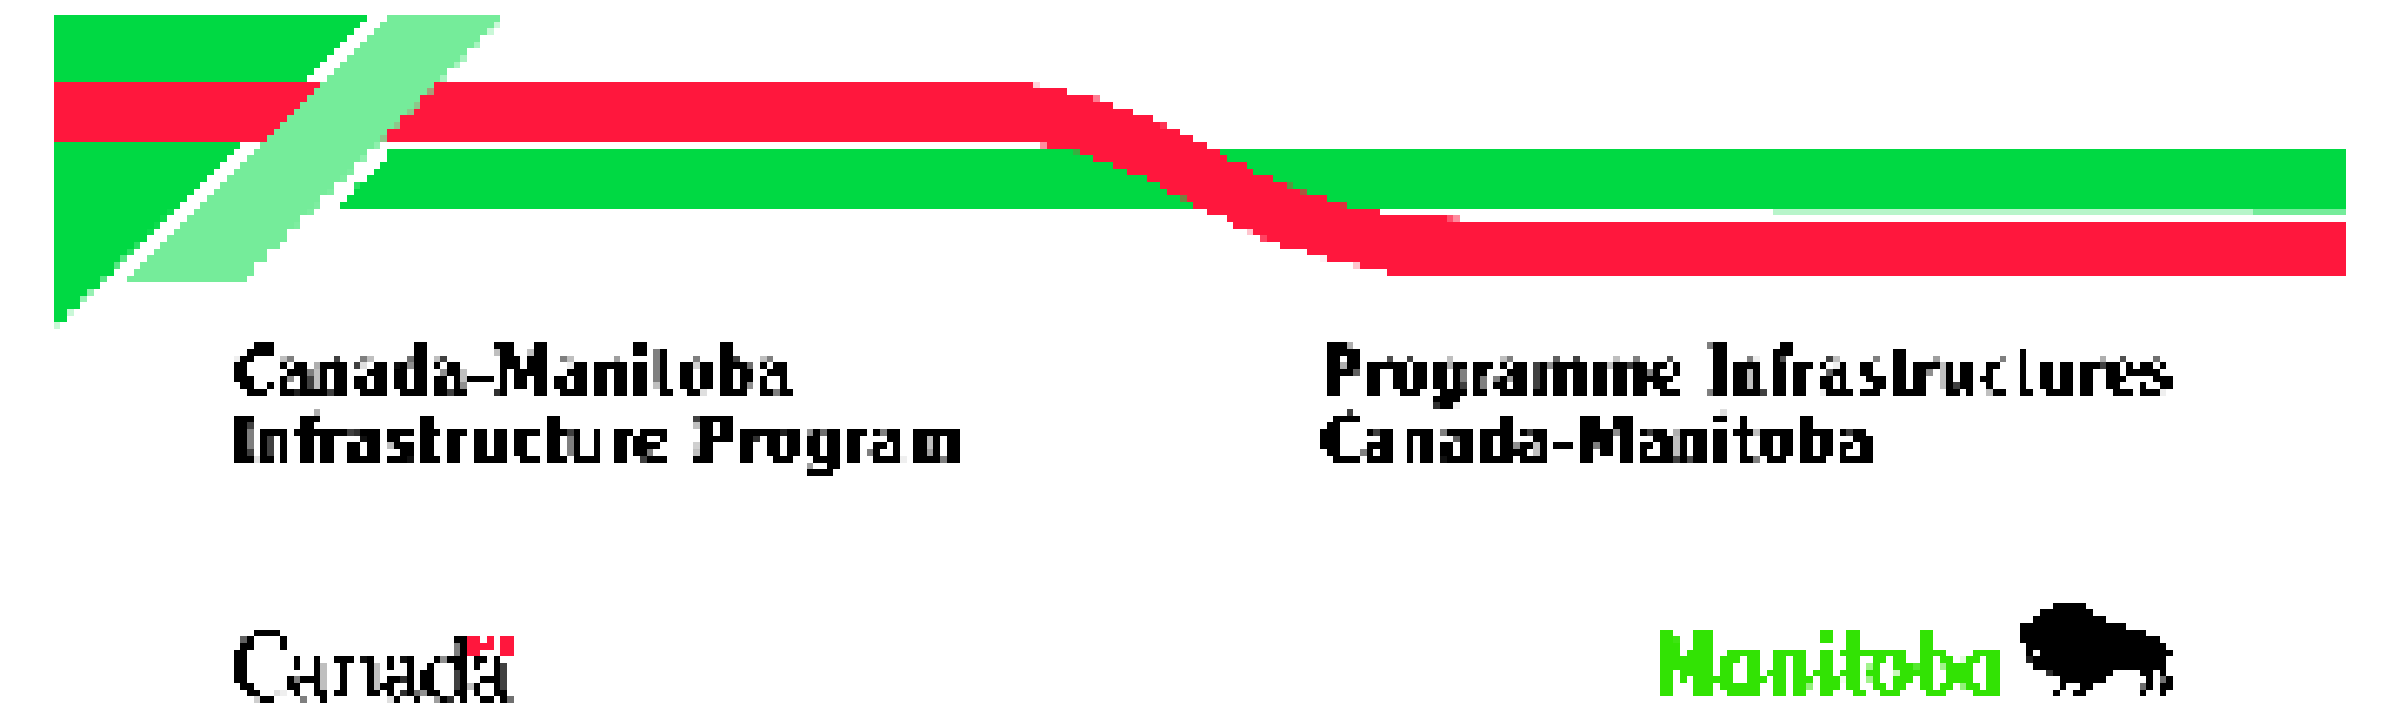


2010 ACTIVE TRANSPORTATION PROGRAM

BISHOP GRANDIN GREENWAY

PHASE II SOUTHSIDE PATHWAY EXTENSION

PEMBINA HIGHWAY TO 900m WEST OF PEMBINA HIGHWAY

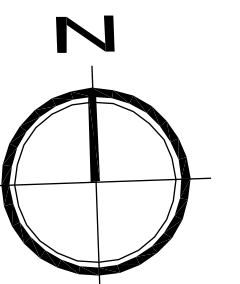

DRAWING LIST

- C-01 STA. 2+079.69 TO 2+290.00
- C-02 STA. 2+290.00 TO 2+605.00
- C-03 STA. 2+605.00 TO 2+880.00
- C-04 STA. 2+880.00 TO 3+052.55
- C-05 SLOPE PAVING RETROFIT



RELEASE FOR CONSTRUCTION BY:



MMM Group Limited
Suite 111 - 93 Lombard Ave.
Winnipeg, MB R3B 3B1
t.204.943.3178
f.204.943.4948
www.mmm.ca

STREET PROJECT ENGINEER

DATE