

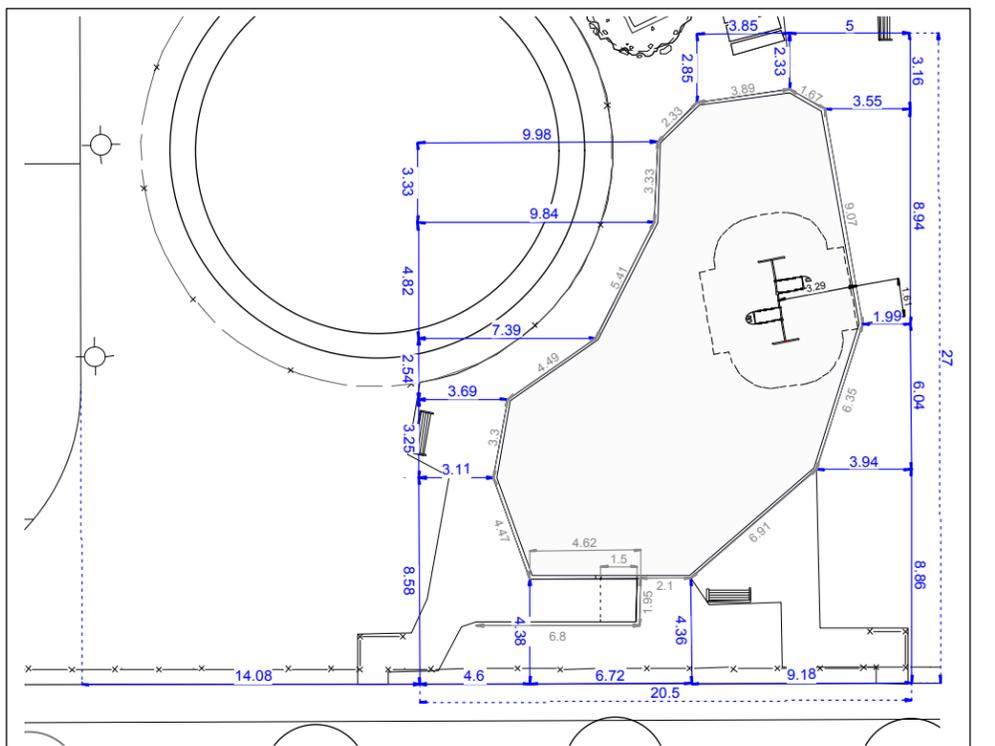
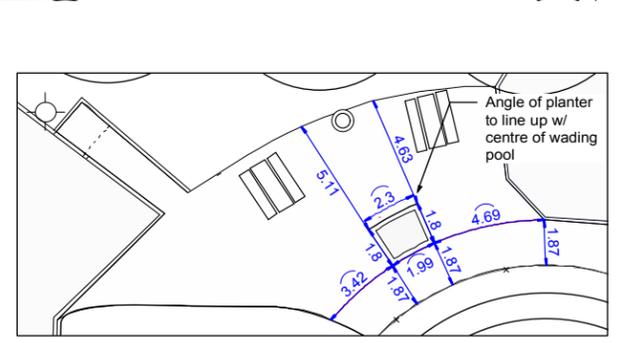


LAYOUT PLAN 1 - TIMBER EDGING SENIOR PLAY AREA
SCALE: 1:300

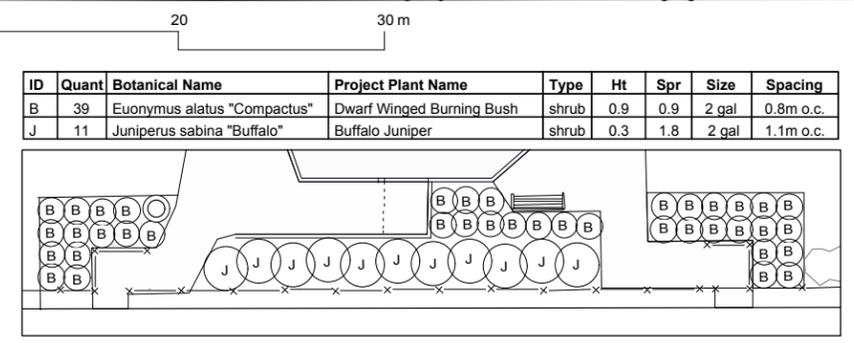

LAYOUT PLAN 2 - TIMBER EDGING JUNIOR PLAY AREA
SCALE: 1:300

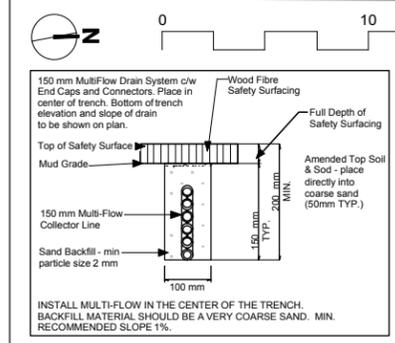

LAYOUT PLAN 3 - SEATING AREA & RAISED PLANTER
SCALE: 1:300

CONTRACTOR TO CONFIRM ALL DIMENSIONS AND REPORT ANY DISCREPANCIES TO CONTRACT ADMINISTRATOR PRIOR TO CONSTRUCTION. LOCATION OF UNDERGROUND STRUCTURES AS SHOWN ARE BASED ON THE BEST INFORMATION AVAILABLE BUT NO GUARANTEE IS GIVEN THAT ALL EXISTING UTILITIES ARE SHOWN OR THAT THE GIVEN LOCATIONS ARE EXACT. CONFIRMATION OF EXISTENCE AND EXACT LOCATION OF ALL SERVICES MUST BE OBTAINED FROM THE INDIVIDUAL UTILITIES BEFORE PROCEEDING WITH CONSTRUCTION.

THE CITY OF WINNIPEG
Planning, Property and Development Department
Planning and Land Use Division
Unit 15 - 30 Fort Street, Winnipeg, MB, (R3C 4X5)

DESIGNED BY	IL	CHECKED BY	
DRAWN BY	IL	APPROVED BY	
HORIZ. SCALE		MANAGER,	DATE
VERT. SCALE	1:350	PARK AND OPEN SPACES	
DATE	JAN 10	MANAGER,	DATE
		PLANNING AND LAND USE DIVISION	

DRAWING TITLE
**ORIOLES COMMUNITY CLUB PLAYGROUND
PROPOSED PLAYGROUND RENOVATIONS**

DRAWING NO.
0.2-A2

SITE ADDRESS
444 Burnell Street

BID OPPORTUNITY NO.
67-2010