


0552PG01.DWG

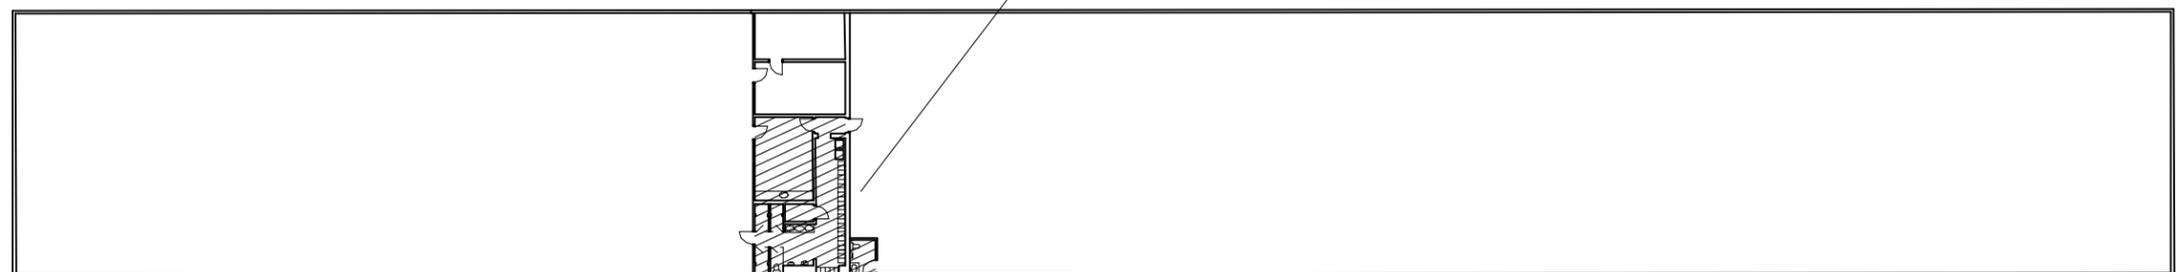

CITY OF WINNIPEG WATER AND WASTE WATER SERVICES DIVISION		THE CITY OF WINNIPEG WATER AND WASTE DEPARTMENT	
DESIGNED BY: N/A	ENGINEER BY: RJB	OFFICE, GARAGE AND SEWER BUILDINGS	SHEET 1 of 1 CITY DRAWING NUMBER
DRAWN BY: RJB	APPROVED BY: DW		
WORK SCALE: 1:500	RELEASED FOR CONSTRUCTION	552 RUE PLINGUET	
VERTICAL: 1:500	DATE: 2000 08 04		