


KEY PLAN

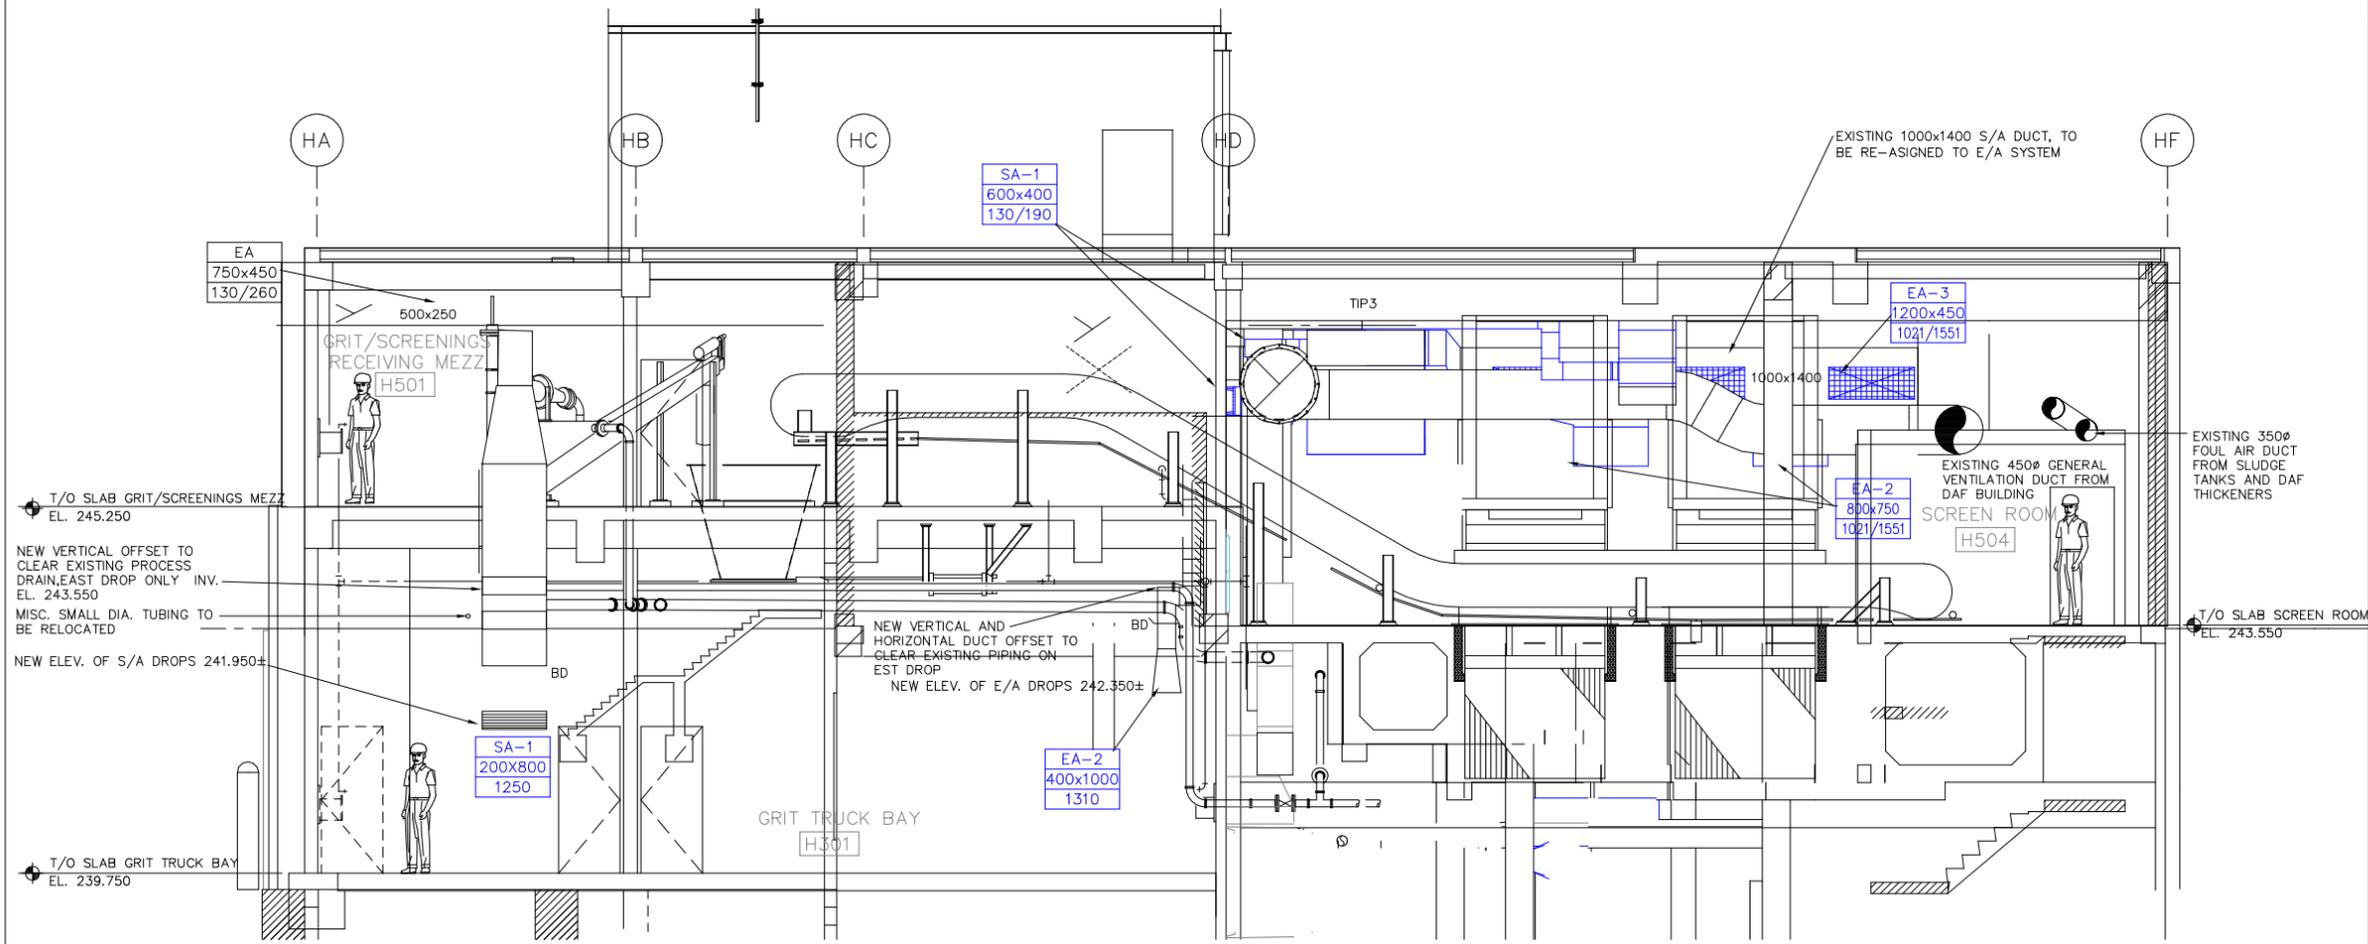

A AREA H NEW CONDITIONS - SECTION AT GRID LINE H3
SCALE 1:50

- GENERAL NOTES**
- PERFORM ALL WORK IN ACCORDANCE WITH ALL APPLICABLE CODES, STANDARDS AND PROVINCIAL MECHANICAL ENGINEERING & INSPECTIONS BRANCH REQUIREMENTS.
 - COORDINATE WORKS WITH OTHER SUB-TRADES. REFER TO SPECIFIC DETAILS FOR CUTTING AND SEALING PENETRATIONS THROUGH OPENINGS & FIRE SEPARATIONS.
 - REFER TO TECHNICAL SPECIFICATIONS FOR EQUIPMENT AND MATERIAL SPECIFICATIONS AND INSTALLATION CONSTRUCTION AND PHASING REQUIREMENTS.
 - INSULATE DUCTWORK WHERE INDICATED AND SPECIFIED.
 - SUPPORT ALL DUCTWORK TO MEET CODE REQUIREMENTS & ESTABLISHED INDUSTRY TRADE PRACTICES, (SMACNA, ASHRAE).
 - INVESTIGATE SITE PRIOR TO CONSTRUCTION TO CONFIRM ALL DIMENSIONS AND INSTALLATION REQ'S.
 - PERFORM ALL CUTTING & PATCHING NECESSARY FOR ANY REQUIRED OPENINGS.
 - PROVIDE TAB TO ENSURE AIR DISTRIBUTION TO VOLUMES INDICATED.
 - NOT ALL EQUIPMENT/PIPING, ETC. IS SHOWN.

 Alliance Engineering Services Inc. No.2906 Date: _____	B.M. ELEV.	FIELD BOOK #
	POSTED TO LBIS	
DESIGNED BY	JC/AS	CHECKED BY
DRAWN BY	AS	APPROVED BY
HOR. SCALE	1:50	RELEASED FOR CONSTRUCTION
VERTICAL	1:50	
ISSUED FOR TENDER	2010-12-21	AFG
NO. REVISIONS	DATE	BY
	2010-06-23	

ALLIANCE
Engineering Services Inc.

ENGINEER'S SEAL

CONSULTANT DRAWING NO. HM2.11

THE CITY OF WINNIPEG
WATER AND WASTE DEPARTMENT

2010 HVAC REPLACEMENT AND ASSOCIATED WORKS
WEWPCC
AREA H - HEADWORKS
PROCESS AREA - NEW CONDITIONS SECTION

SHEET 1 OF 1
CITY DRAWING NUMBER
1-0103G-M0027-001