



1 Culvert Area Detail Plan
L-SW-3 Scale: 1:200

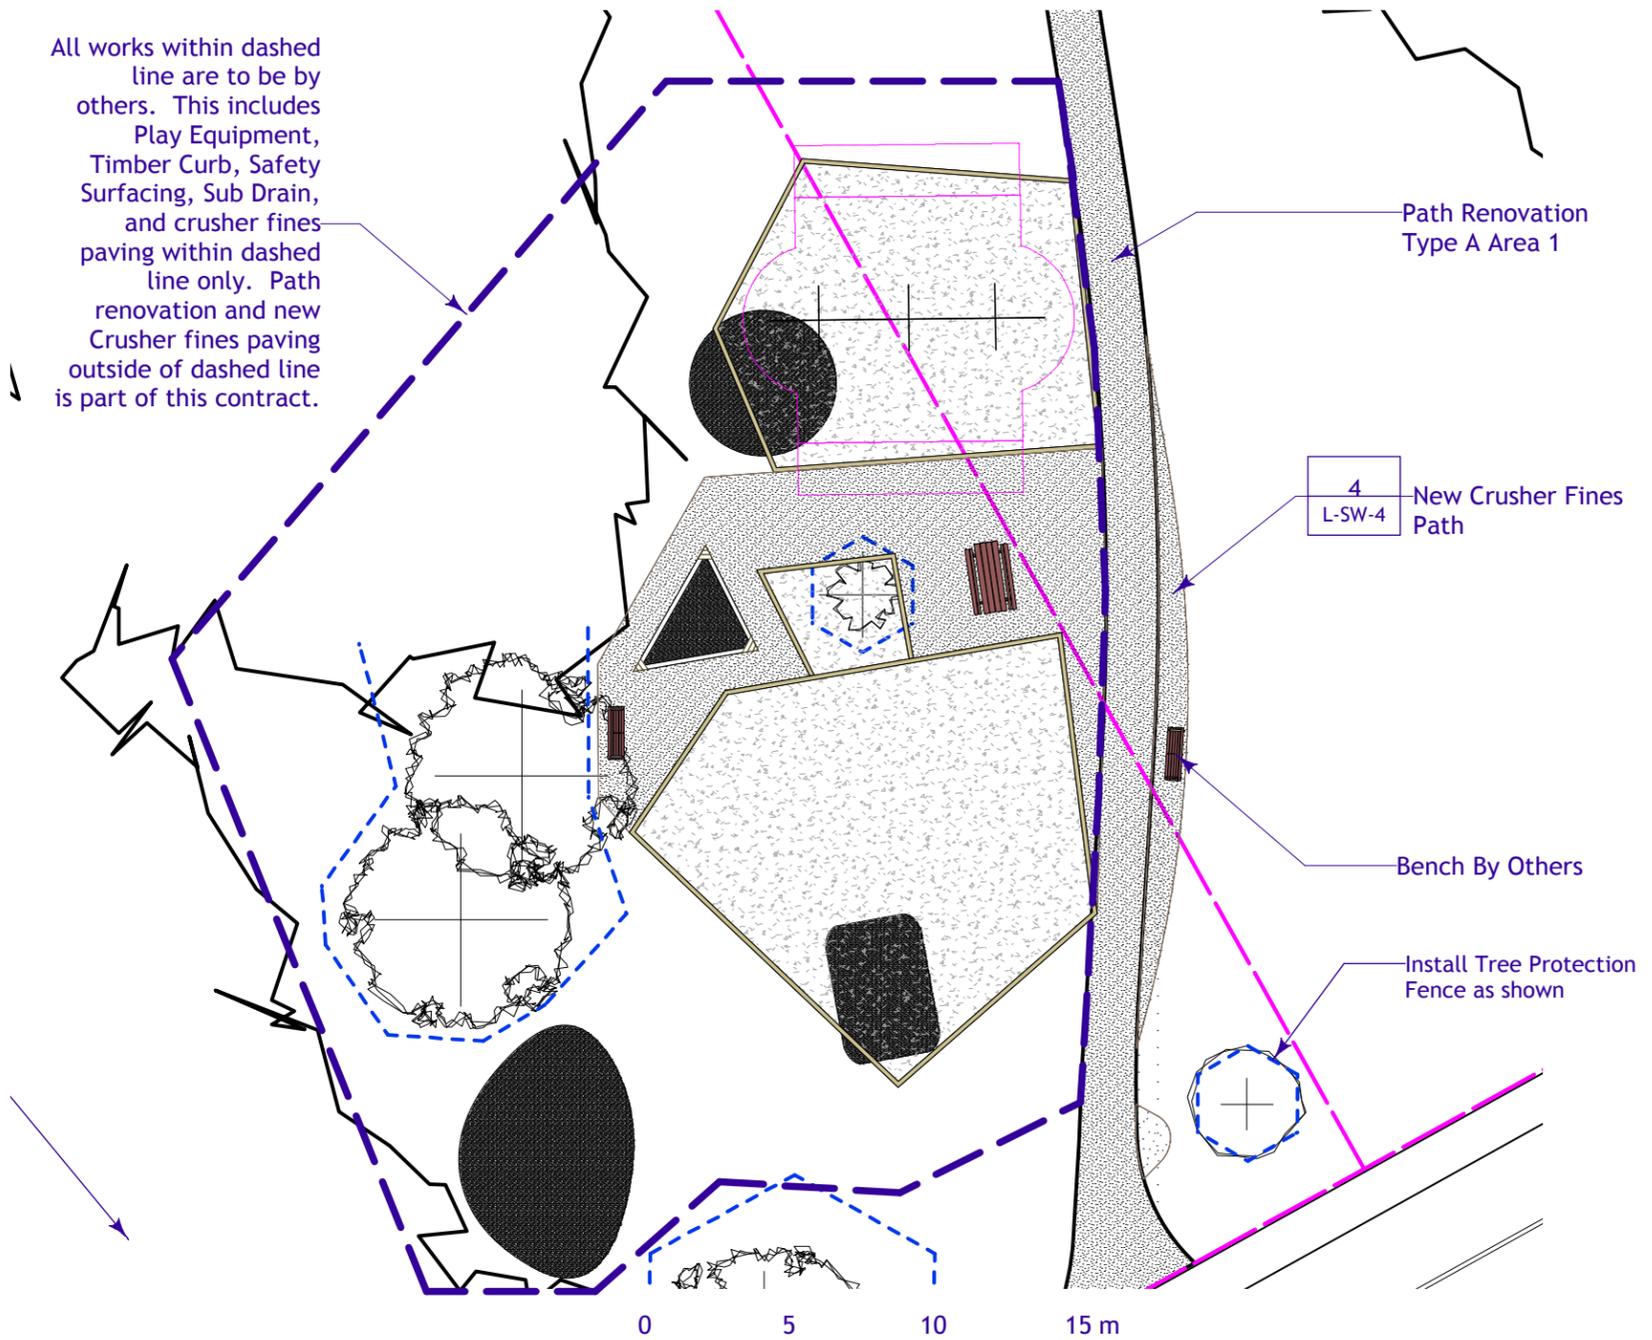

2 Playground Area Detail
L-SW-3 Scale: 1:250

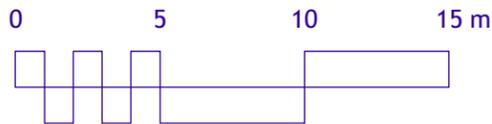

No.	Date	Issue Notes
C	3/14/11	For Bid Opp

Dalhousie Forest Pathway Renovation Detail Plan

