
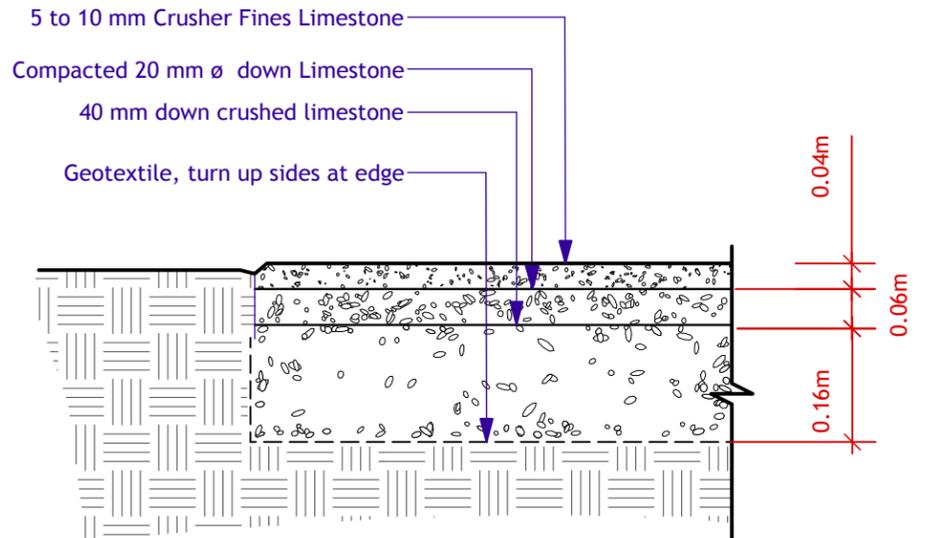


1 Path Conversion to Crusher Fines Detail

L-SW-4 Scale: 1:10

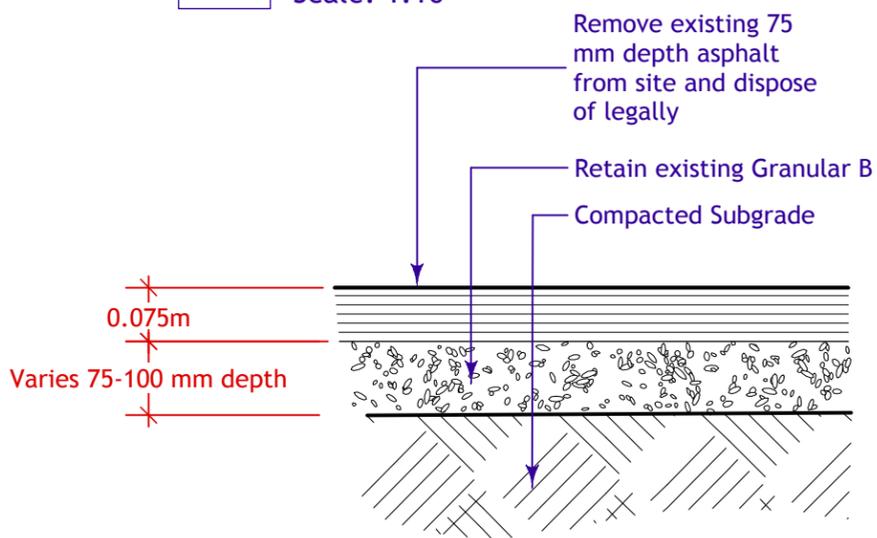


2 Existing Asphalt Path Demolition

L-SW-4 Scale: 1:10

4 Crusher Fines Paving

L-SW-4 Scale: 1:10

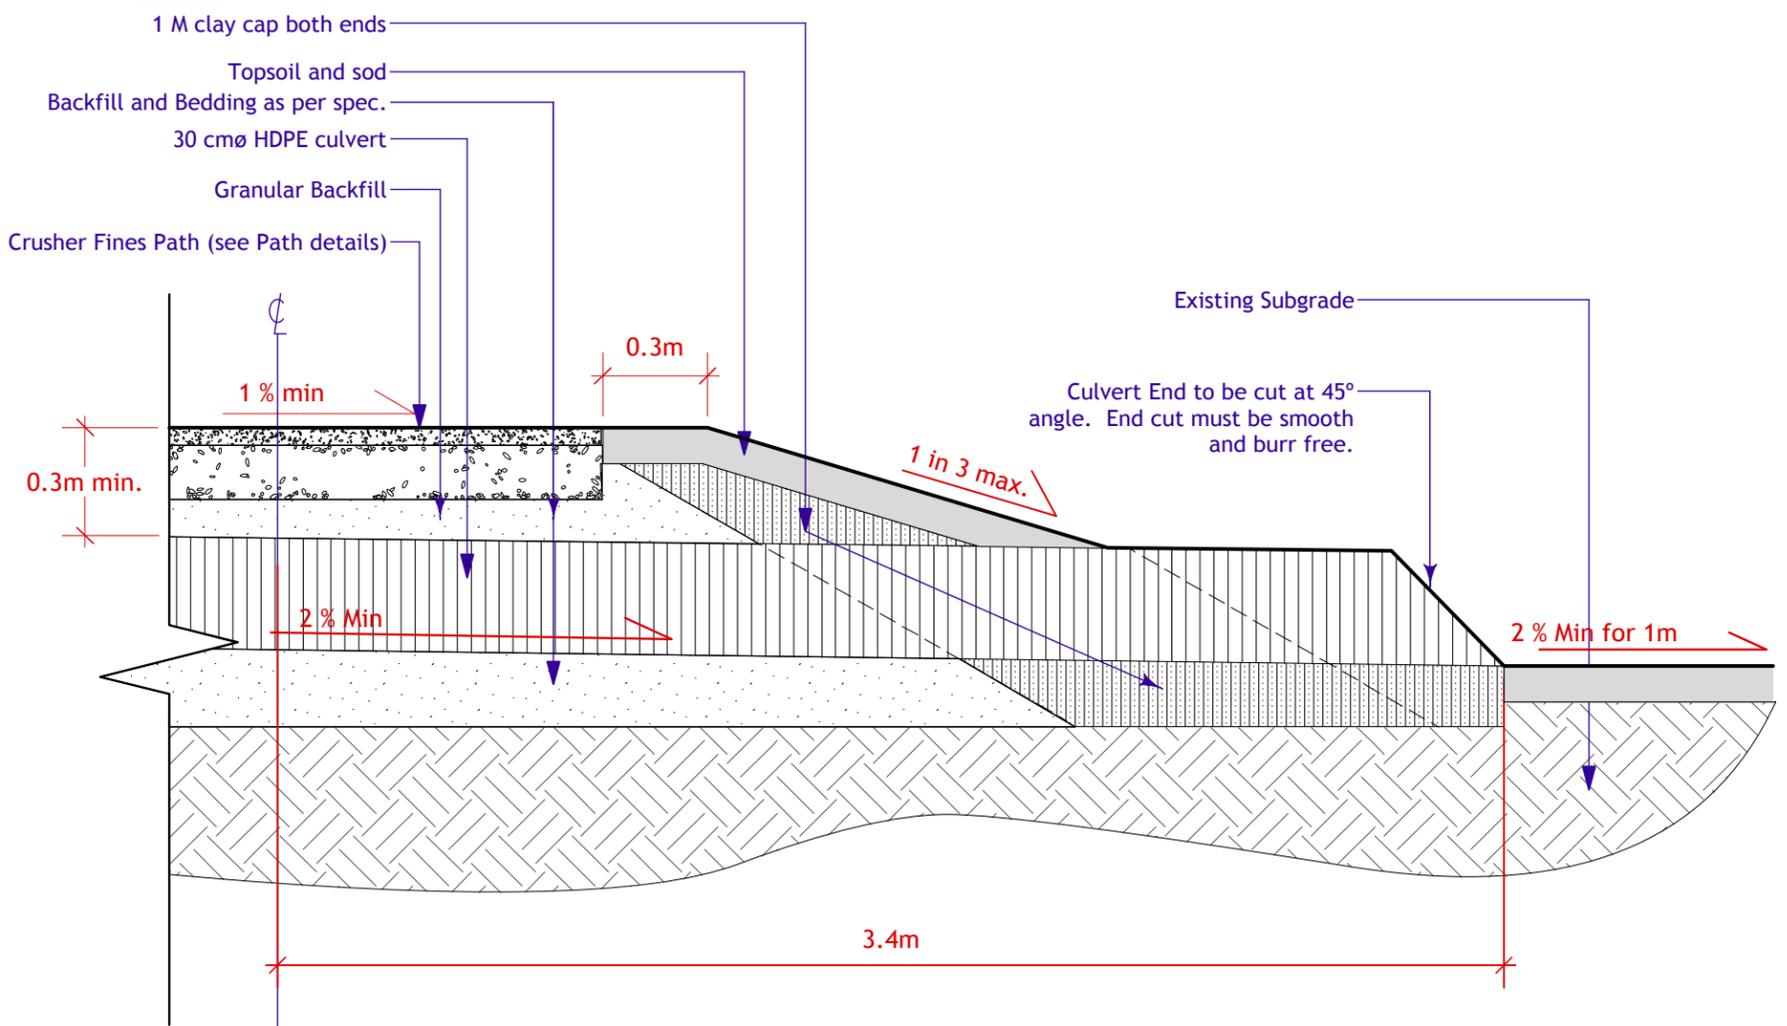

3 Section through Path and Culvert

L-SW-4 Scale: 1:20

No.	Date	Issue Notes
C	3/14/11	For Bid Opp.

Dalhousie Forest
Limestone Pathway Details

