


WATER CONNECTION DATA					
ADDRESS	SIZE & TYPE	DISTANCE TO PL	STOP COCK LOCATION SHORT / LONG	CORPORATION COCK LOCATION	COMMENTS
143 GARRIOCH AVE (RESIDENTIAL)	19 COPPER	-	1.5 S OF S SIDE 10.4 S OF HYDRANT	-	
145 GARRIOCH AVE (RESIDENTIAL)	19 COPPER	-	8.5 S OF N SIDE 5.8 N OF HYDRANT	-	
147 GARRIOCH AVE (RESIDENTIAL)	19 COPPER	-	6.7 E OF W SIDE 21.9 N OF HYDRANT	-	
149 GARRIOCH AVE (RESIDENTIAL)	19 COPPER	-	2.6 N OF S SIDE 34.4 N OF HYDRANT	32.9 N HYDRANT ON W LEG	FOR INFORMATION ONLY
151 GARRIOCH AVE (RESIDENTIAL)	19 COPPER	-	7.9 W OF E SIDE 58.8 N OF HYDRANT	34.1 N HYDRANT ON W LEG	FOR INFORMATION ONLY
154 GARRIOCH AVE (RESIDENTIAL)	19 COPPER	-	5.8 W OF E SIDE 32.3 N OF HYDRANT	46.0 W 2nd HYDRANT W OF MOUNT ROYAL	FOR INFORMATION ONLY
155 GARRIOCH AVE (RESIDENTIAL)	19 COPPER	-	3.0 E OF W SIDE 50.6 N OF HYDRANT	35.4 N HYDRANT ON W LEG	FOR INFORMATION ONLY



MATCH LINE 1+30

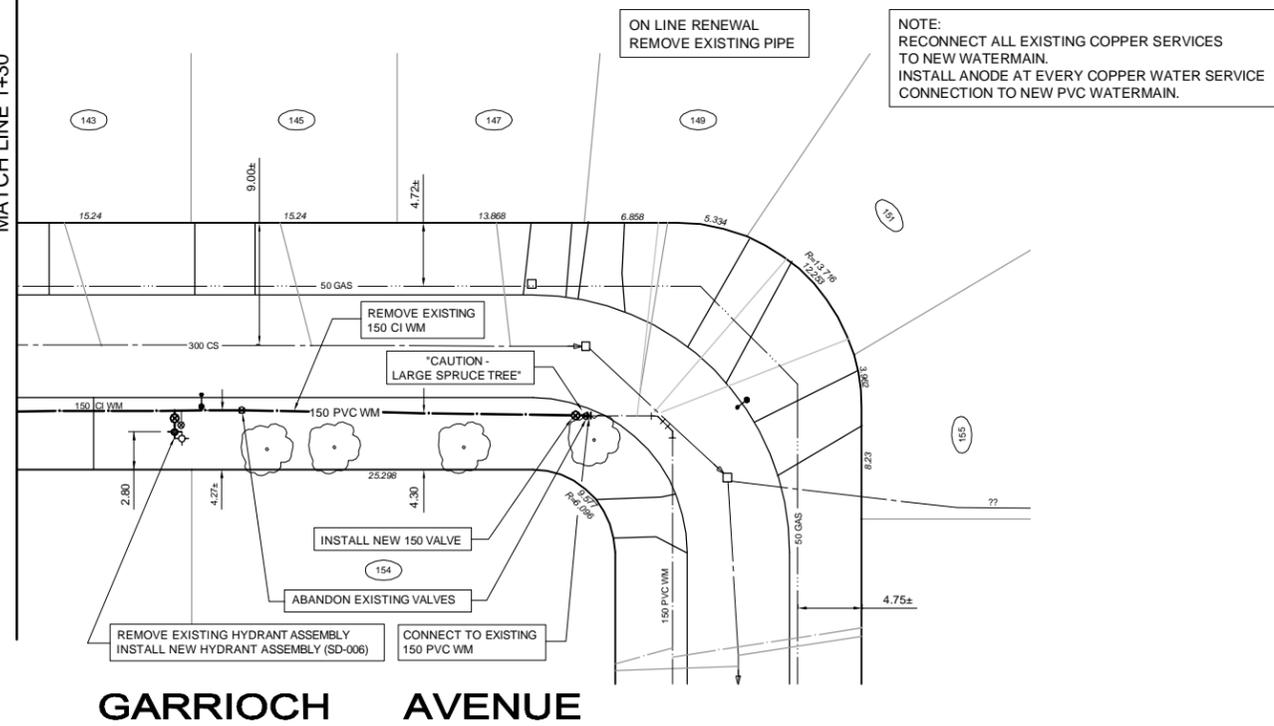

NOTE:
GARRIOCH AVENUE IS PART OF 2011 PAVEMENT RENEWAL PROJECT. FINAL SURFACE RESTORATION OF PAVEMENTS, BOULEVARDS, AND DRIVEWAYS EXCAVATED FOR WATERMAIN CONSTRUCTION IN THIS PORTION OF GARRIOCH AVENUE WILL BE CARRIED OUT BY THE PAVEMENT RENEWAL CONTRACTOR.

CONSTRUCTION NOTES

1. WATERMAIN TO HAVE 2.5m COVER FROM CENTRELINE OF ROAD.
2. ALL CURB REPLACEMENT TO MATCH EXISTING CURB.
3. ALL EXISTING WATERMANS AT CONNECTION LOCATIONS ARE TO HAVE INVERTS VERIFIED PRIOR TO CONSTRUCTION.
4. INSTALL ALL HYDRANTS WITH FLANGE ELEVATION FROM 50mm TO 150mm ABOVE FINISHED GRADE.
5. SALVAGE ALL EXISTING HYDRANT ASSEMBLIES AND VALVES WHEN DIRECTED BY THE CONTRACT ADMINISTRATOR AND RETURN TO THE CITY YARD. ABANDON THE REMAINING VALVES (AND/OR VALVE BOXES) AND HYDRANT ASSEMBLIES.
6. INSTALL WATERMAIN BY TRENCHLESS METHODS UNDER ALL PAVEMENTS, TREES, LIGHT STANDARDS, AND OTHER APPURTENANCES.
7. LOCATION OF ALL SERVICES TO BE CONFIRMED IN FIELD.
8. RENEW ALL LEAD WATER CONNECTIONS UP TO THE PROPERTY LINE WITH 19mm COPPER WATER CONNECTIONS UNLESS RENEWAL SIZE IS OTHERWISE NOTED.
9. ALL VALVES SHALL TURN COUNTER CLOCKWISE TO CLOSE WITH RED OPERATING NUT
10. ALL BACKFILL UNDER AND WITHIN 1.0m OF PAVEMENT OR SIDEWALK SHALL BE CLASS 3.
11. ALL BACKFILL UNDER BOULEVARD SHALL BE CLASS 5.
12. ABANDON SERVICES NO LONGER IN USE WHERE DIRECTED BY CONTRACT ADMINISTRATOR.
13. CONTRACTOR TO NOTIFY BUSINESSES AND RESIDENTS A MINIMUM OF 24 HOURS PRIOR TO ANY DISRUPTION TO WATER SERVICE.

GENERAL NOTES

1. STATION 1+00 = SOUTHEAST CORNER OF GARRIOCH AVENUE SOUTH AND WEST LEGS.

APECM
Certificate of Authorization
Wardrop Engineering Inc.
No. 195 Expiry: April 30, 2011

EXISTING	LEGEND-PLAN	PROPOSED	EXISTING	LEGEND-PLAN	PROPOSED	EXISTING	LEGEND-PLAN	PROPOSED
150 WM	WATERMAIN	150 WM	TEE	TEE	TEE	TREE	TREE	TREE
400 FM	FEEDERMAIN	400 FM	CURB STOP	CURB STOP	CURB STOP	LEGAL DIMENSION	LEGAL DIMENSION	LEGAL DIMENSION
300 LDS	LAND DRAINAGE SEWER	300 LDS	PLUG	PLUG	PLUG	SURVEY BAR	SURVEY BAR	SURVEY BAR
250 WWS	WASTEWATER SEWER	250 WWS	MANHOLE	MANHOLE	MANHOLE	TRAFFIC SIGNAL	TRAFFIC SIGNAL	TRAFFIC SIGNAL
300 CS	COMBINED SEWER	300 CS	CATCHBASIN	CATCHBASIN	CATCHBASIN	GAS	GAS	GAS
200 FCM	FORCEMAIN	200 FCM	CURB INLET	CURB INLET	CURB INLET	HYDRO	HYDRO	HYDRO
REDUCER	REDUCER	REDUCER	ZINC ANODE	ZINC ANODE	ZINC ANODE	ASPHALT	ASPHALT	ASPHALT
HYDRANT	HYDRANT	HYDRANT	HYDRO POLE	HYDRO POLE	HYDRO POLE	CURB	CURB	CURB
VALVE	VALVE	VALVE	LIGHT STANDARD	LIGHT STANDARD	LIGHT STANDARD	ADDRESS	ADDRESS	ADDRESS
BEND	BEND	BEND	ANCHOR	ANCHOR	ANCHOR	SIGN	SIGN	SIGN

LOCATION APPROVED UNDERGROUND STRUCTURES		B.M. ELEV.
SUPV. U/G STRUCTURES COMMITTEE	DATE	
NOTE: LOCATION OF UNDERGROUND STRUCTURES AS SHOWN ARE BASED ON THE BEST INFORMATION AVAILABLE. BUT NO GUARANTEE IS GIVEN THAT ALL EXISTING UTILITIES ARE SHOWN OR THAT THE GIVEN LOCATIONS ARE EXACT. CONFIRMATION OF EXISTENCE AND EXACT LOCATION OF ALL SERVICES MUST BE OBTAINED FROM THE INDIVIDUAL UTILITIES BEFORE PROCEEDING WITH CONSTRUCTION.		
00	ISSUED FOR APPROVAL	11.03.18
NO.	REVISIONS	DATE

WARDROP A TETRATECH COMPANY
PEOPLE. PASSION. PERFORMANCE. TRUSTED GLOBALLY.

DESIGNED BY: GWC	CHECKED BY: KJM
DRAWN BY: GMD	APPROVED BY: GS
HOR. SCALE: 1 : 250	RELEASED FOR CONSTRUCTION
VERTICAL: 1 : 50	

CONSULTANT DRAWING NO. 1100120300-DWG-C0007-00

THE CITY OF WINNIPEG
WATER AND WASTE DEPARTMENT

2011 - WATERMAIN RENEWALS CONTRACT 3
GARRIOCH AVENUE (WEST LEG)

CITY DRAWING NUMBER: D-12358
SHEET: 7 OF 12
C0007