



David Wagner Associates Inc.


4 - 430 River Avenue Winnipeg, Manitoba, R3L 0C6 (204) 452-2426

LANDSCAPE ARCHITECTURE • URBAN DESIGN • GOLF COURSE ARCHITECTURE

NOTES

Location of underground structures as shown are based on the best information available but no guarantee is given that all existing utilities are shown or that the given locations are exact. Confirmation of existence and exact location of all services must be obtained from the individual utilities before proceeding with construction.

DO NOT SCALE - DRAWING PLOT MAY NOT BE AT 100%

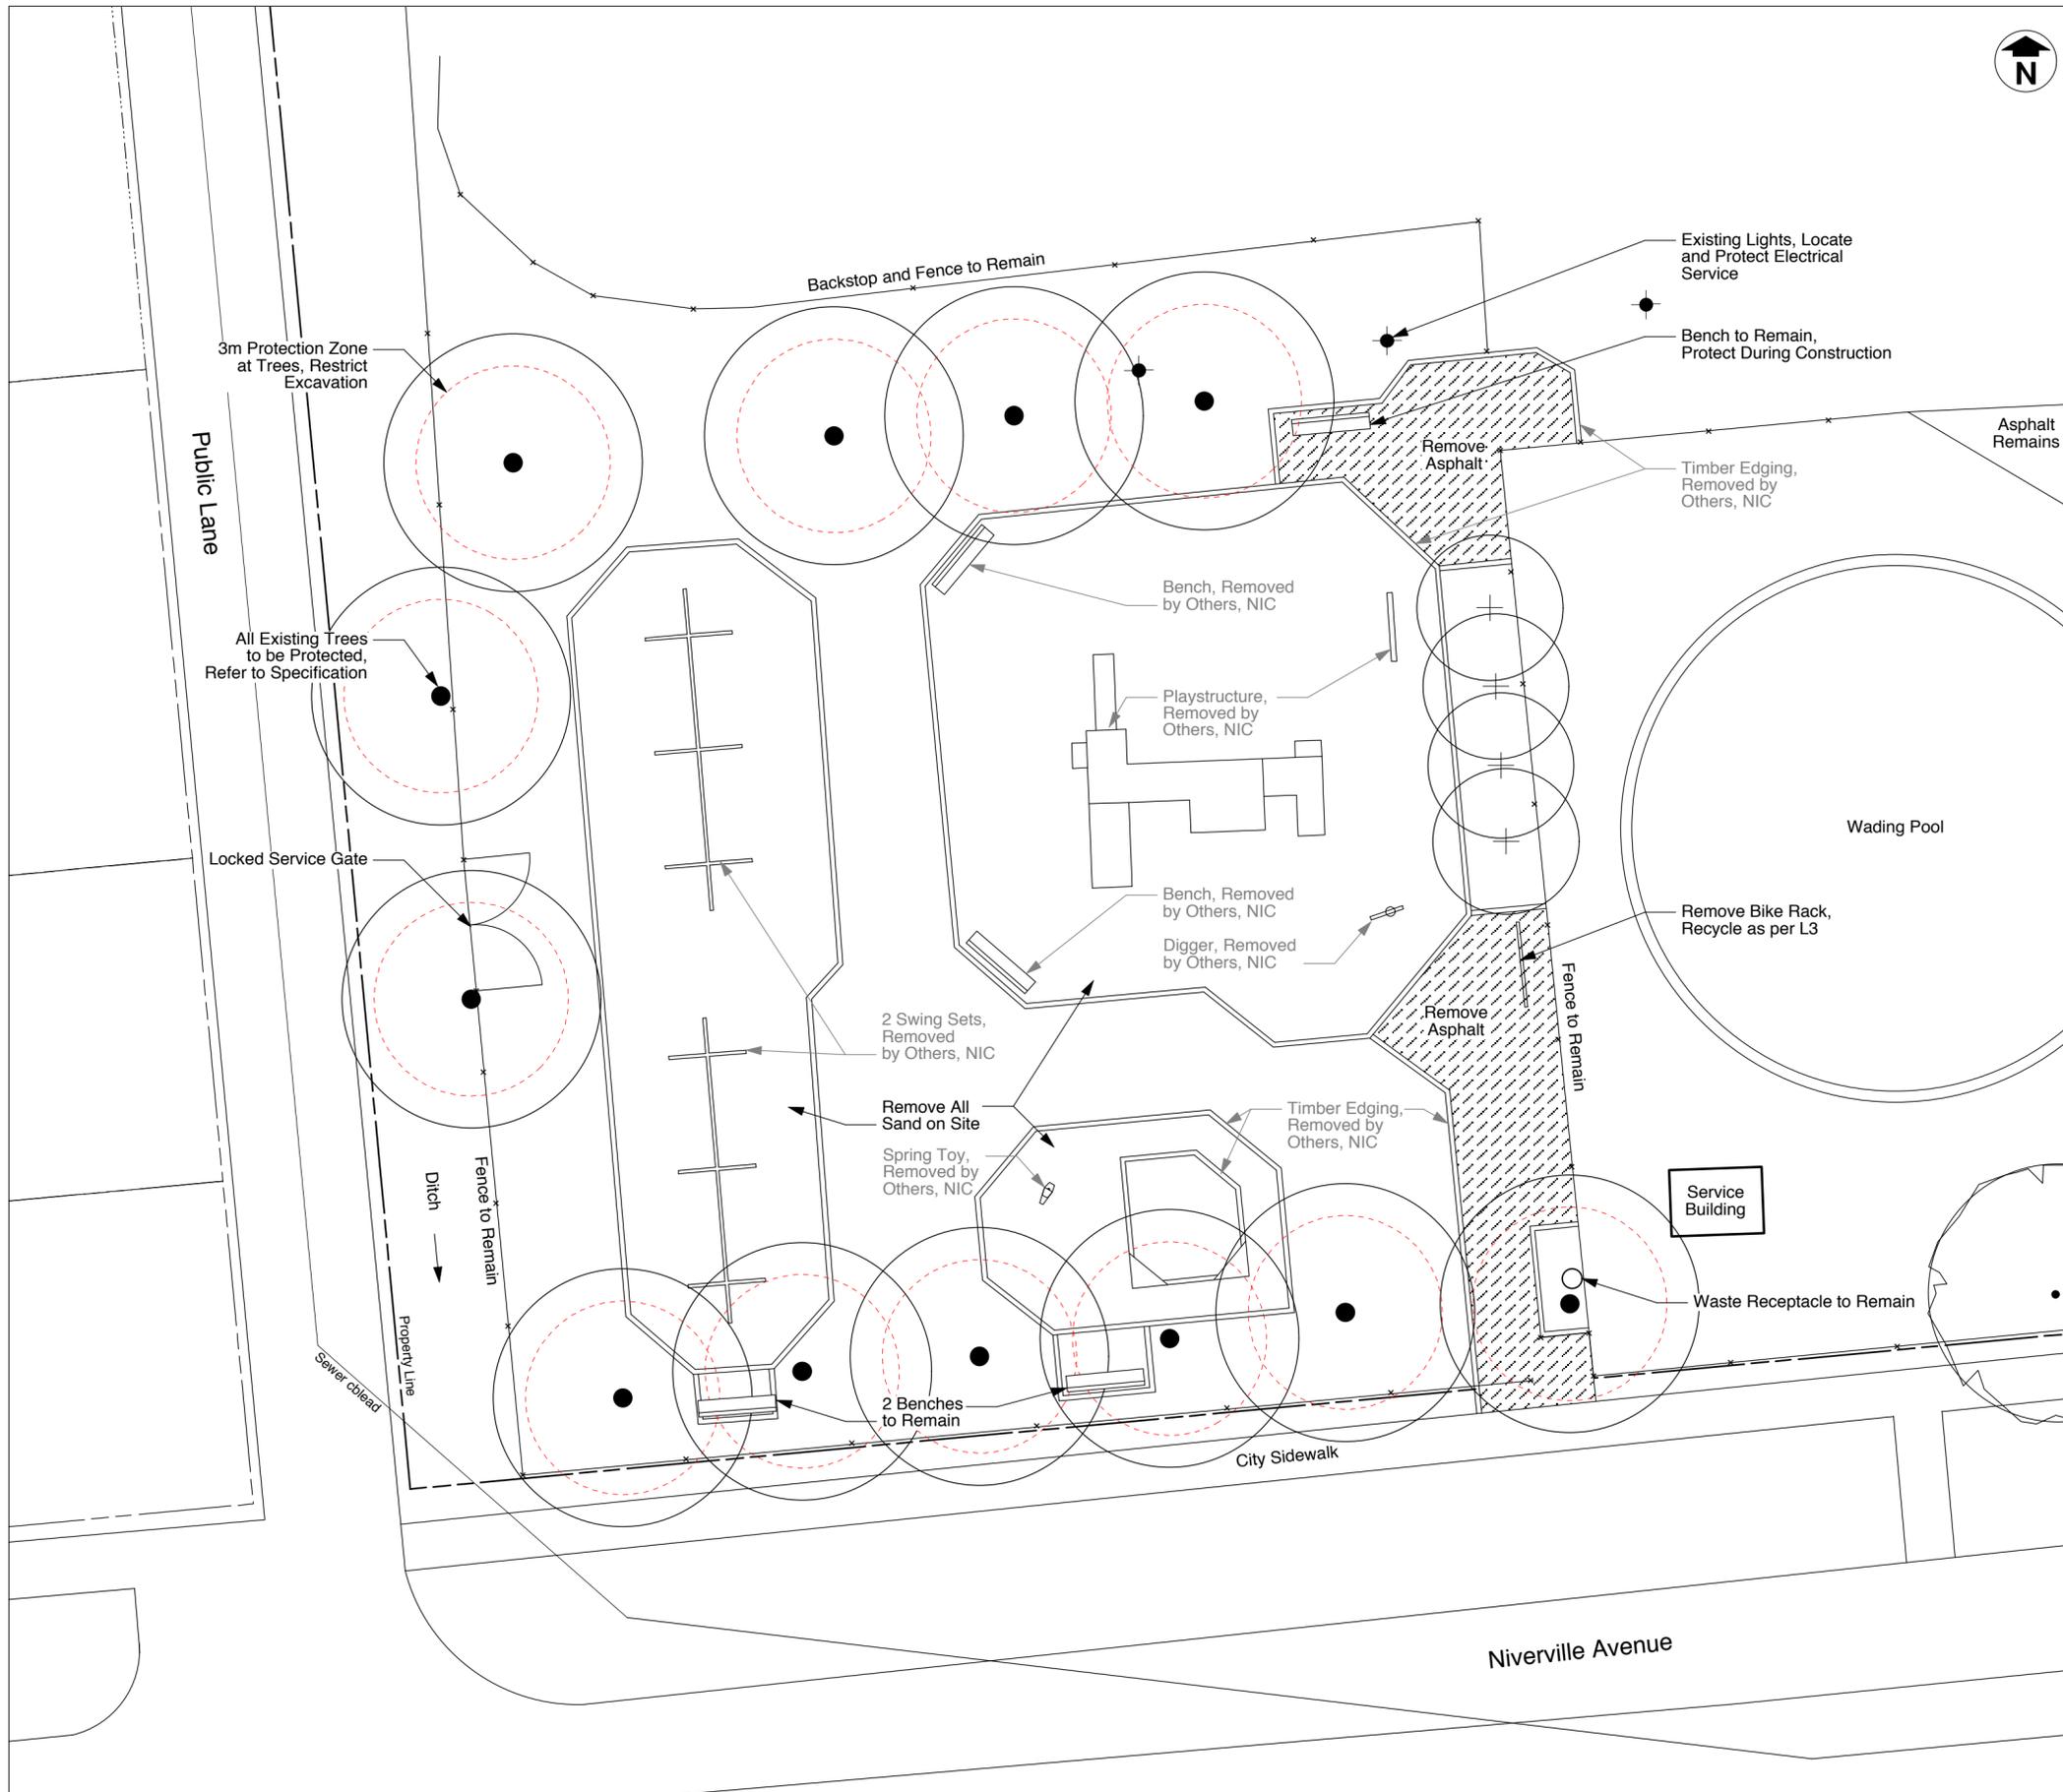

NO.	REVISION	DATE	BY
8			
7			
6			
5			
4			
3			
2			
1			

RELEASED FOR CONSTRUCTION DATE: XX Month, 20XX



Champlain C.C.
282 Niverville Ave.
Winnipeg, MB

DRAWN BY	EW	DATE	15 June, 2011
APPROVED BY	DW	SCALE	1:150 (metric)

DRAWING TITLE

**Existing Conditions
and Removals Plan**

PROJECT NO.	SHEET NO.	REVISION NO.
1102	L2	0